




© copyright 2024
 This drawing and the copyrights and patents therein are the designer's property and may not be used or reproduced - only under contract. All rights reserved.

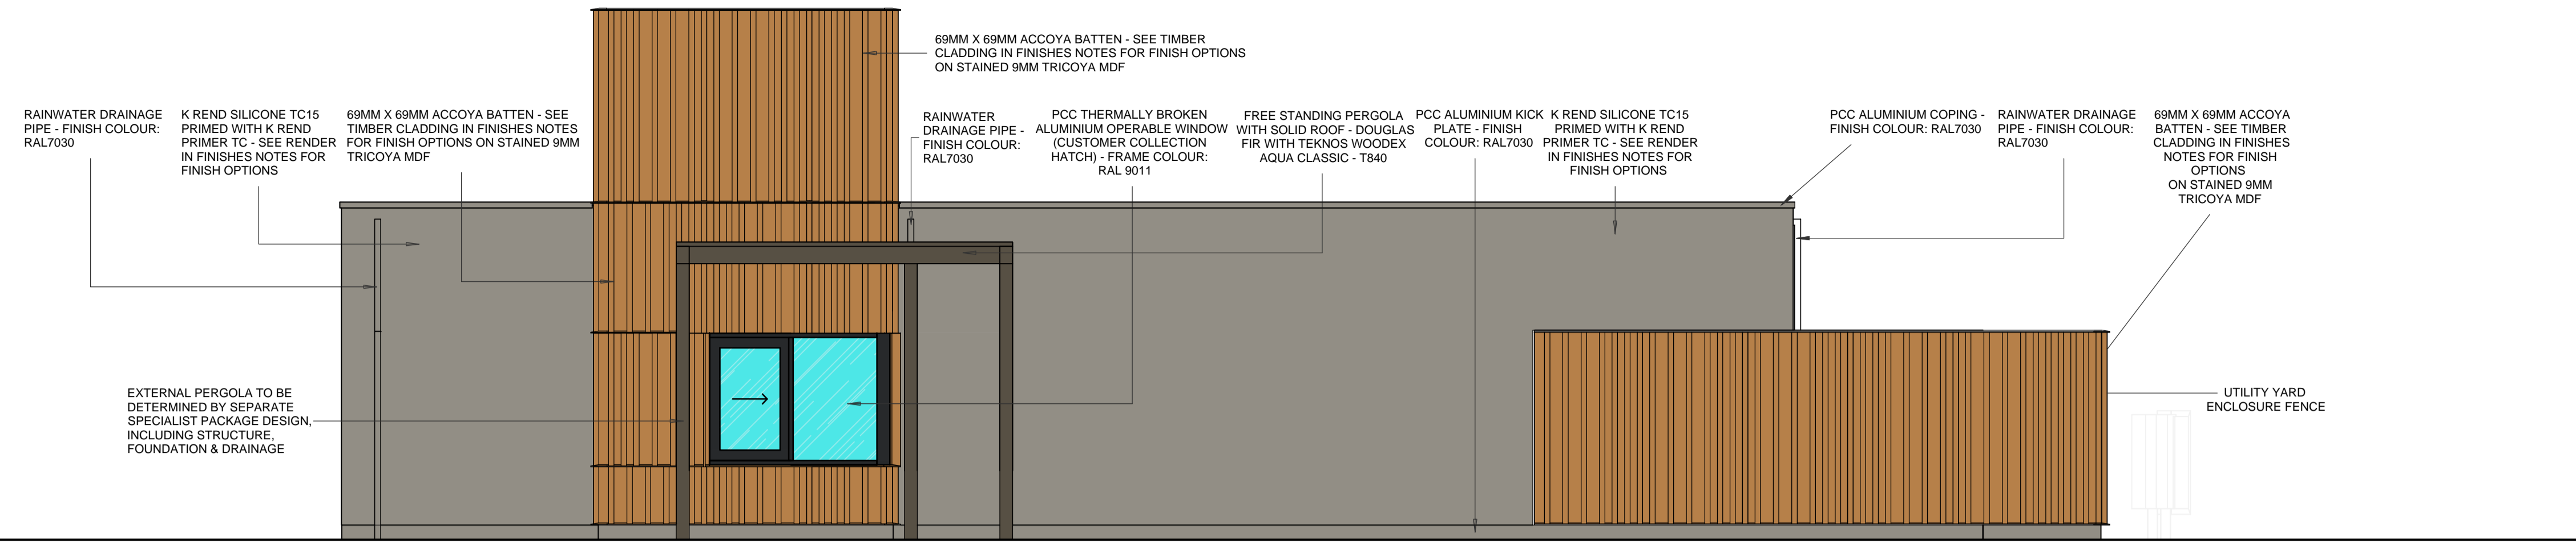

Proposed Rear (collect) Elevation B
 scale - 1:50 @ A1 / 1:100 @ A3

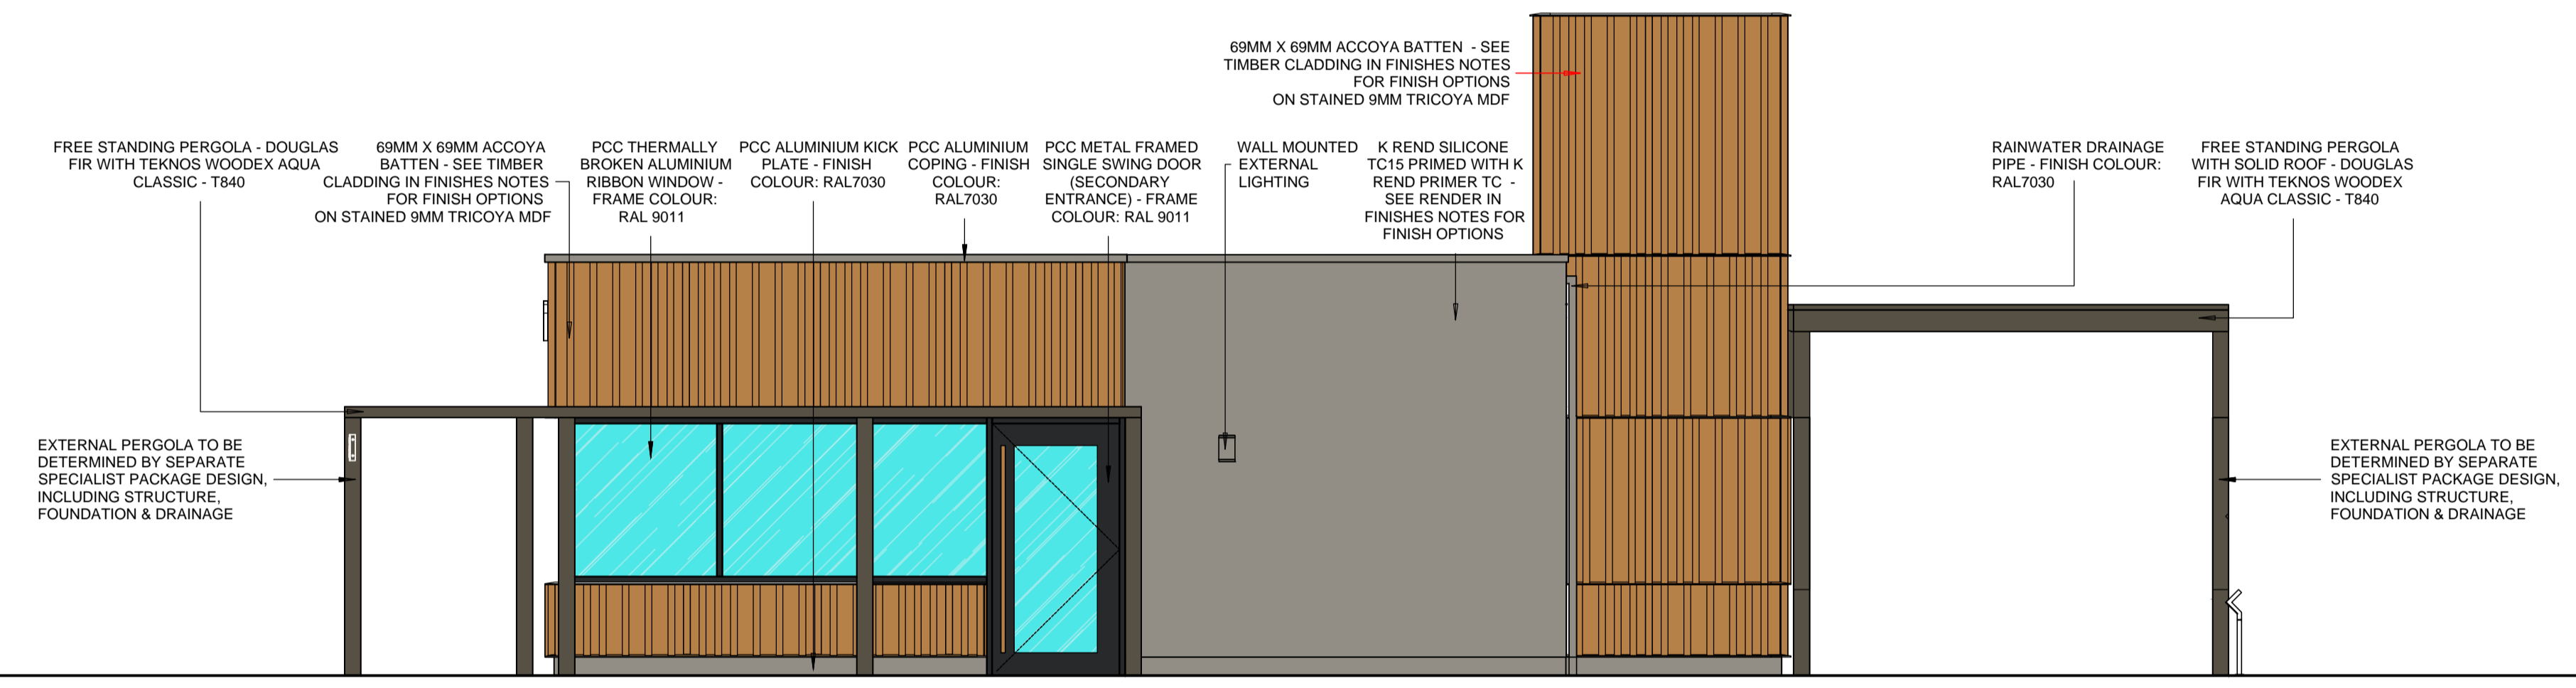

Proposed Side (patio) Elevation B
 scale - 1:50 @ A1 / 1:100 @ A3

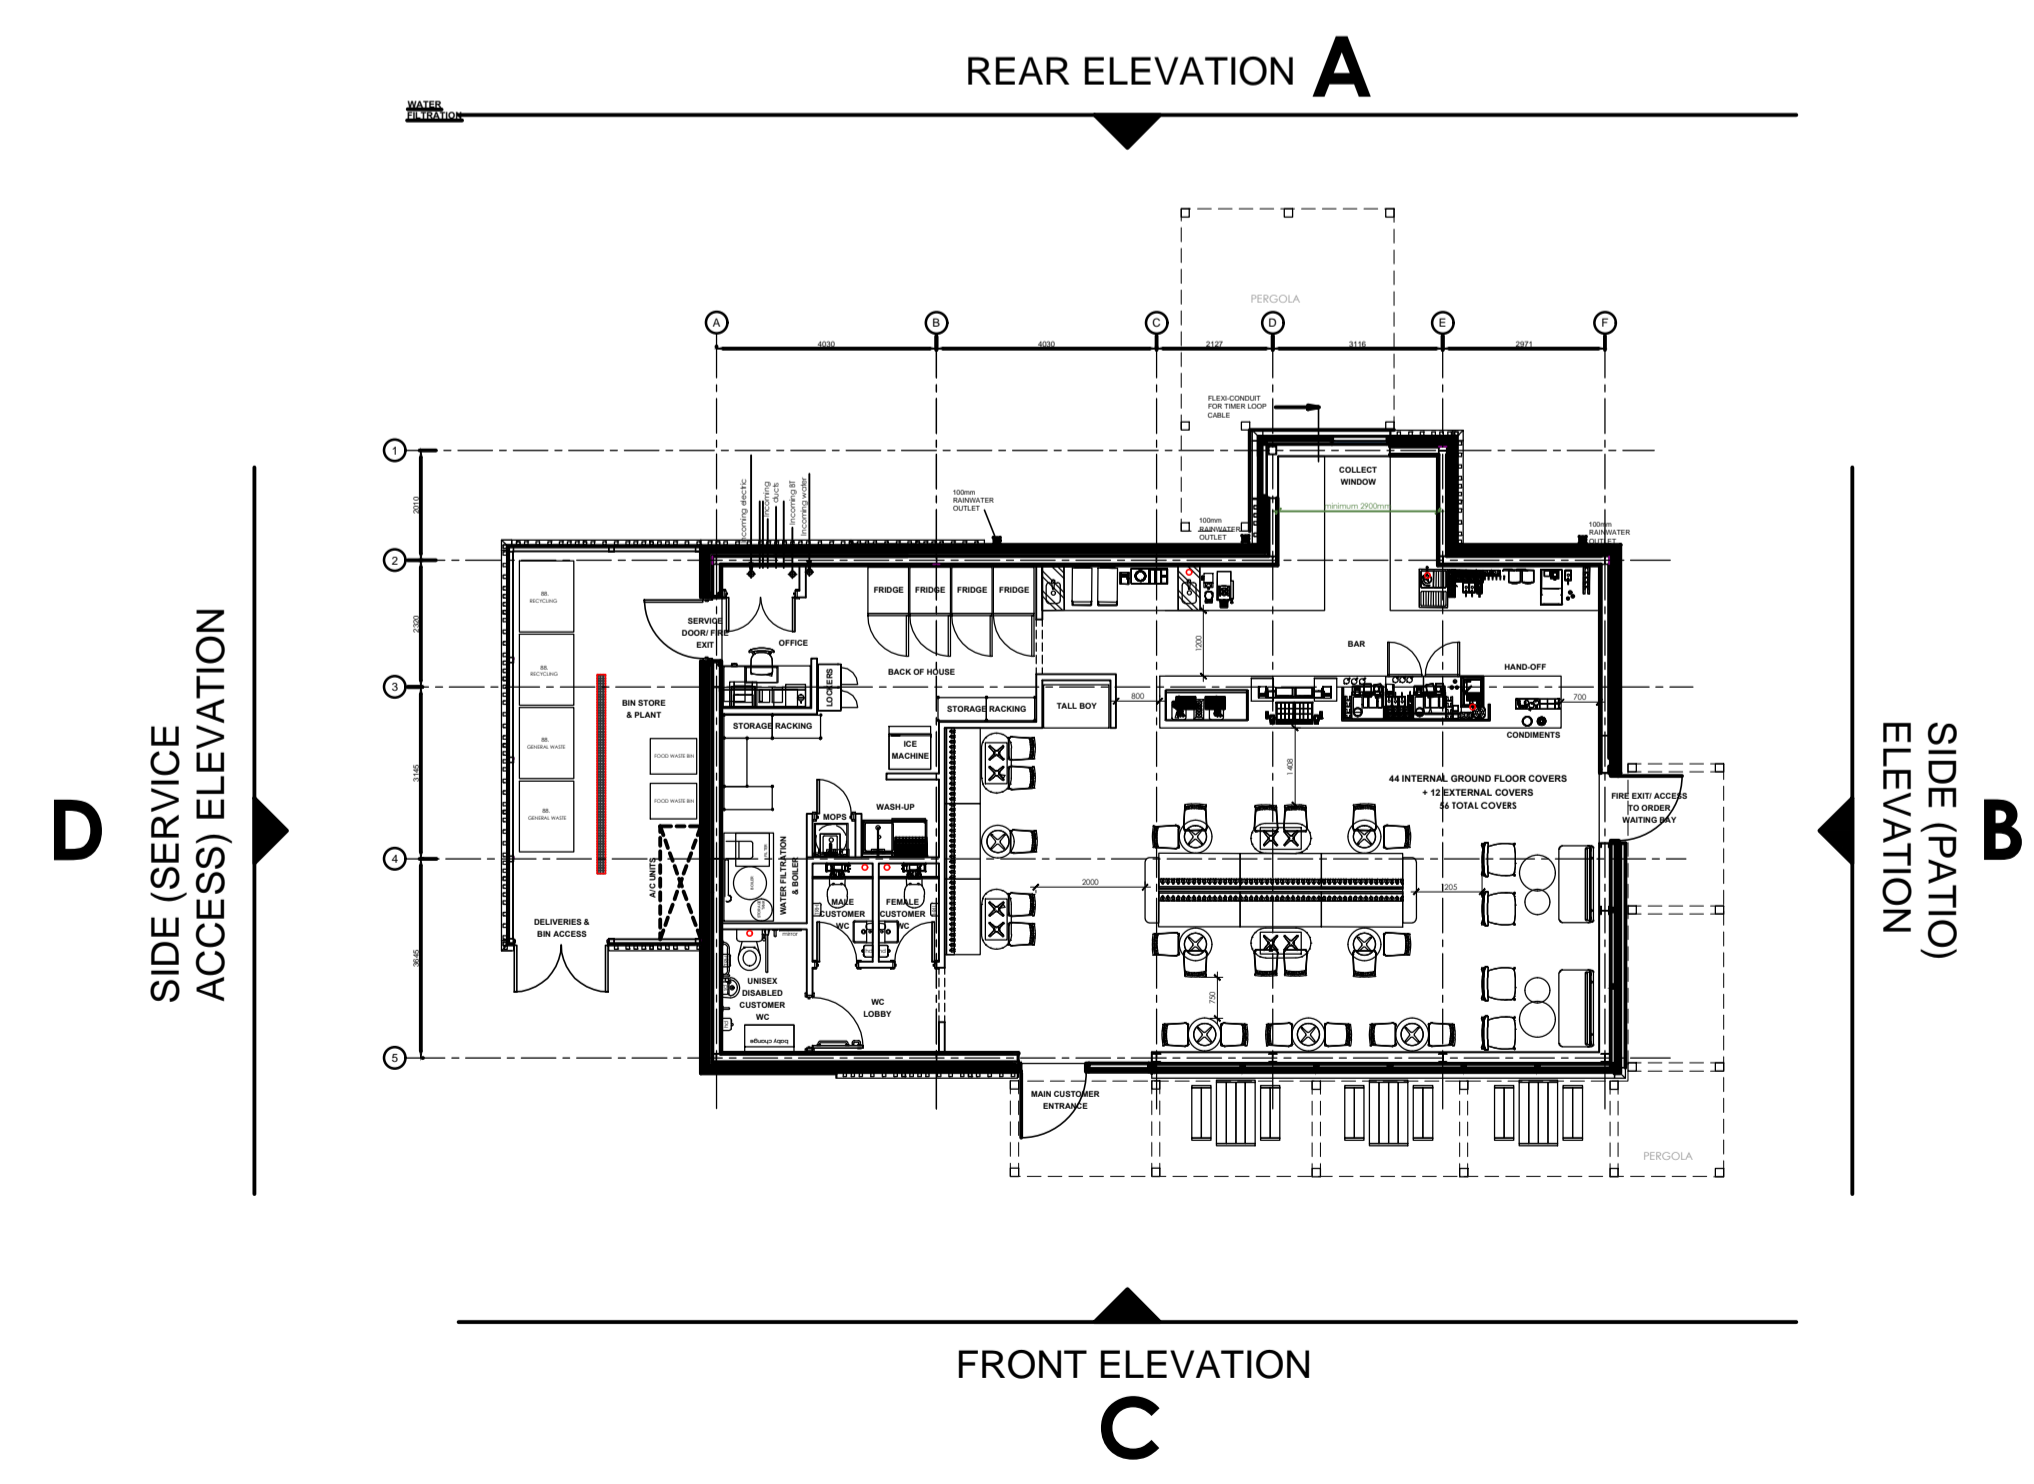

Proposed Elevation Key Plan
 not to scale

rev	date	description

Frank Belshaw
 Building Surveyors Limited

wheatley springs barn, wheatley lane road,
 barrowford, nelson, lancashire, BB9 6QS.
 tel no. (01282) 699668. fax no. (01282) 602447.

Soul Foods Group

NEW DRIVE THRU 1

store address
BIRSTALL
 GELDERD ROAD,
 BIRSTALL, BATLEY,
 WF17 9TB
 client
QUICKCATER LTD

drawing title
PROPOSED
 EXTERNAL ELEVATIONS

drawn by	checked	date
SES	----	27/09/24
store no.	scale	
0000	1:50 @ A1	

drawing no.	FB ref.	revision
0000/2024/S211	2024/84	---