




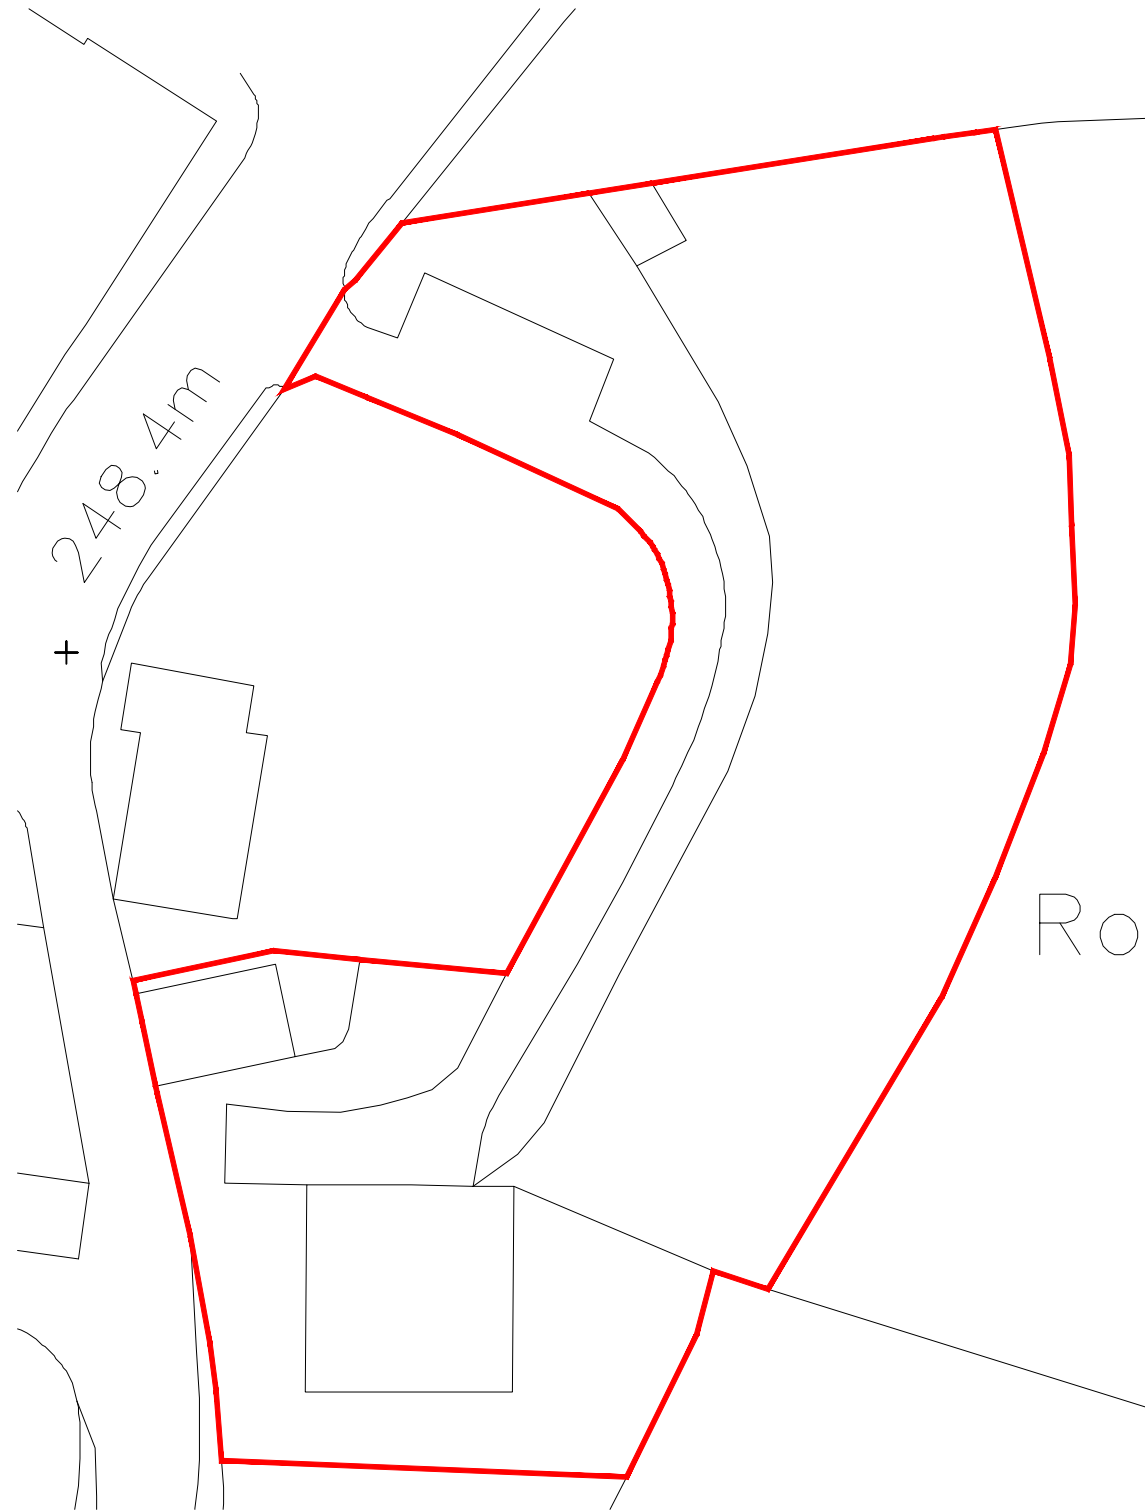

EXISTING BLOCK PLAN
1:500

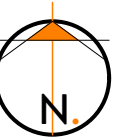

PROPOSED BLOCK PLAN
1:500

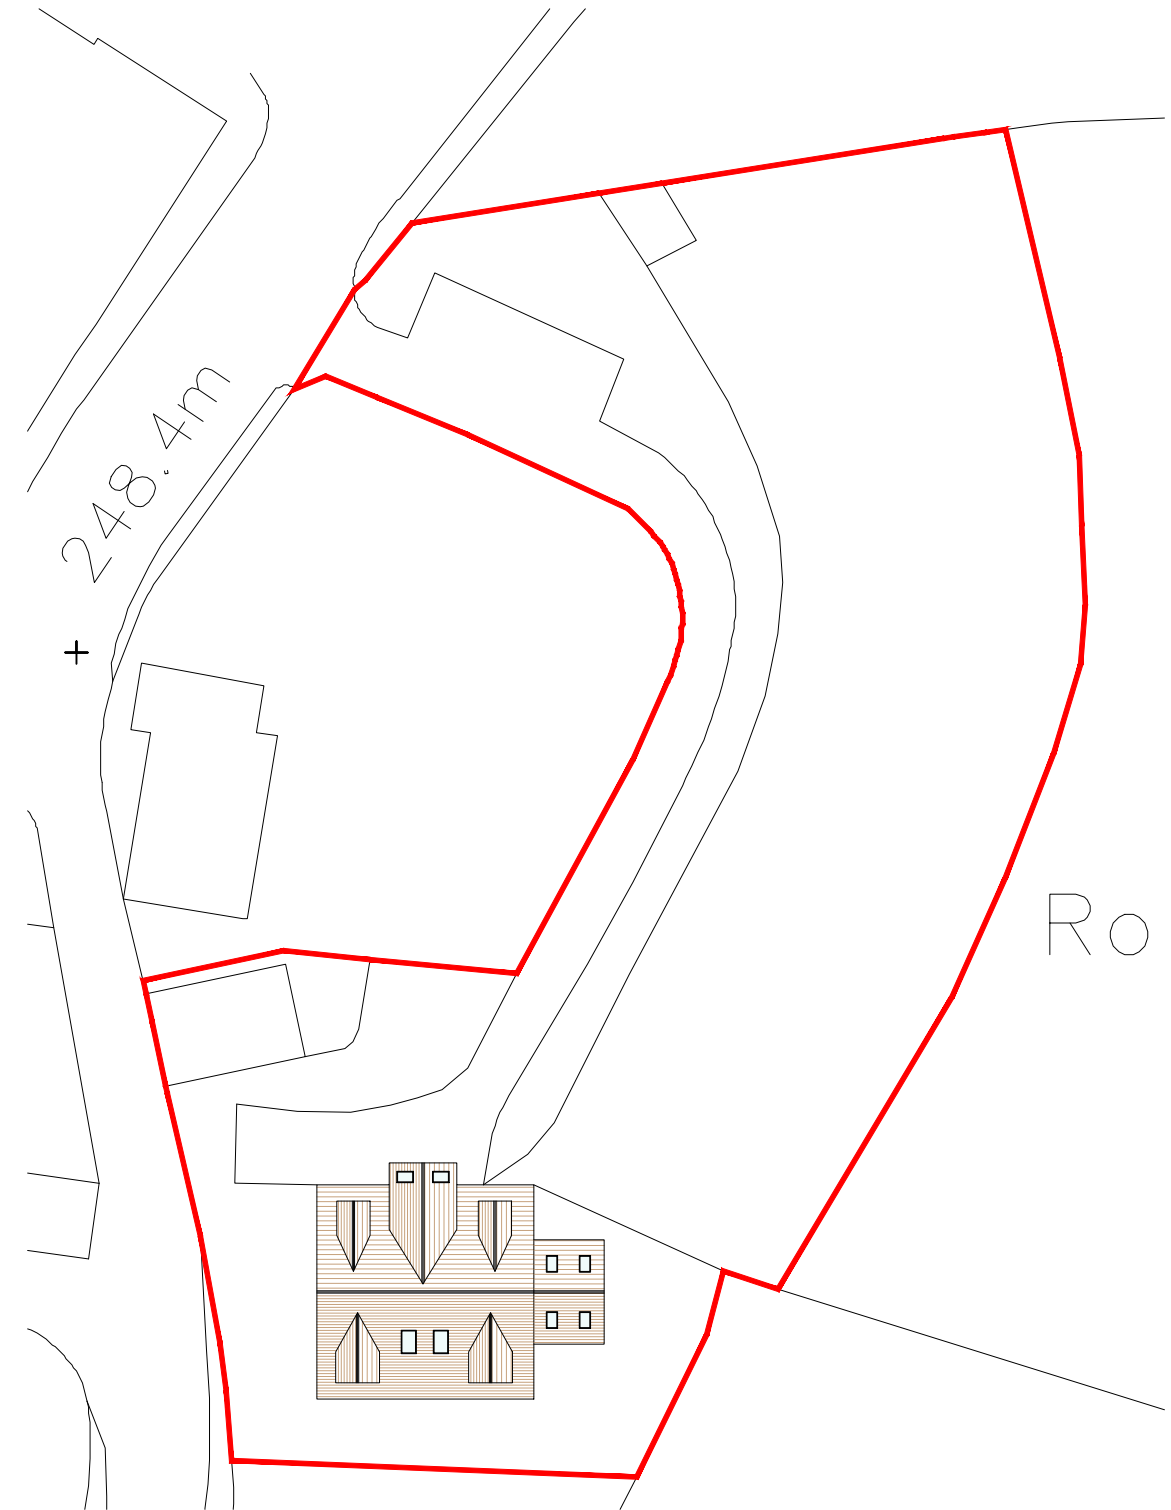

REVISION	DESCRIPTION	DATE
-	-	-
-	-	-
-	-	-
-	-	-
-	-	-
-	-	-
-	-	-
-	-	-
-	-	-
-	-	-
-	-	-

STATUS	FEASIBILITY DRAWING
	ORANGE DESIGN STUDIO. ARCHITECTURAL PRACTICE
	hello@orangedesignstudio.co.uk 59A, Huddersfield Road, Mirfield, WF14 8AA orangedesignstudio.co.uk 01924 650930
	COPYRIGHT © ORANGE DESIGN STUDIO LIMITED

PROJECT TITLE	BELLHOUSE BARN & LODGE		
DRAWING TITLE	BLOCK PLAN		
SCALE	DRAWN	CHECKED	PROJECT REFERENCE
1:500	EG	JH	ODS 24/893
PAPER SIZE	DWG NUMBER	DATE	REVISION
A3	(20)002	02/08/24	/
CLIENT	MR & MRS MERRITT		