


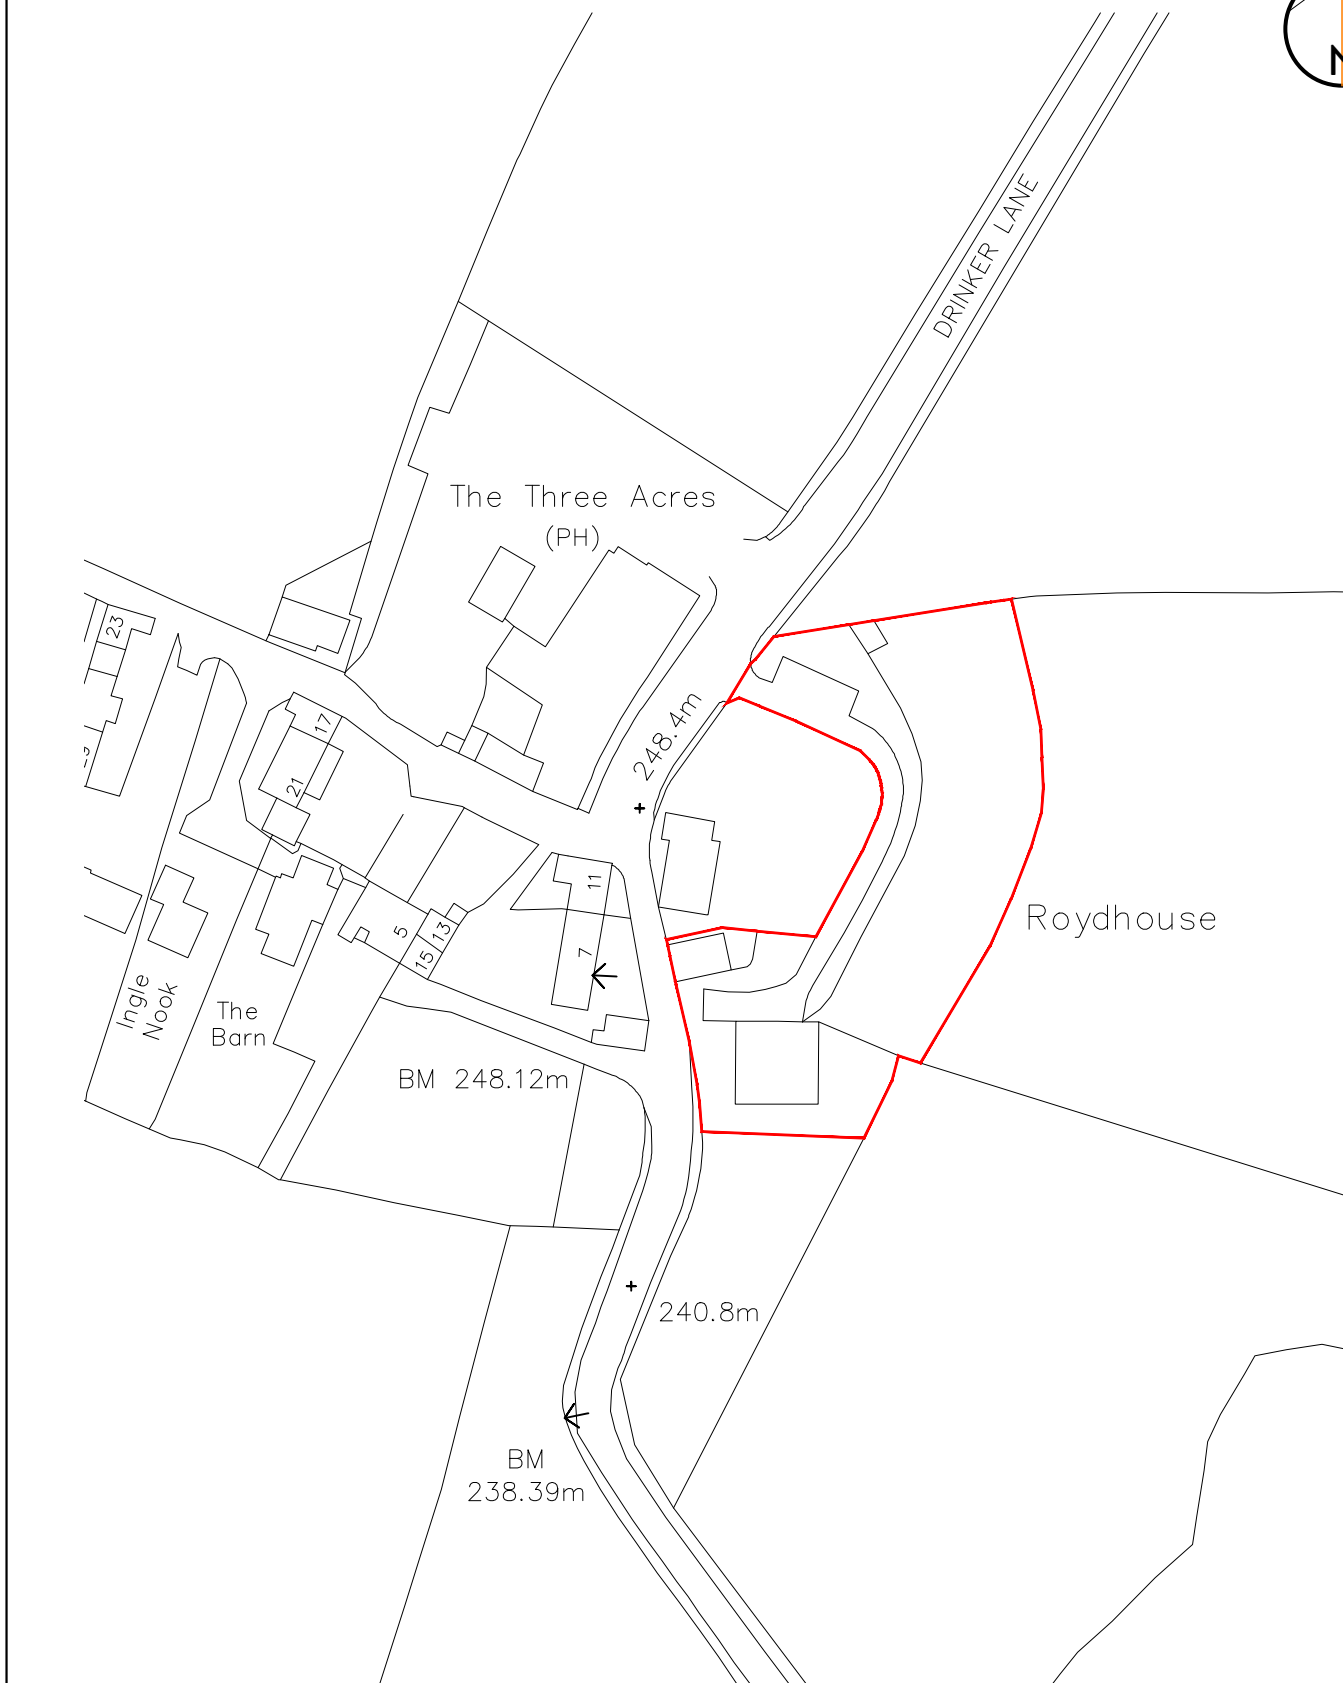

REVISION	DESCRIPTION	DATE	STATUS	PROJECT TITLE			
-	-	-	PLANNING DRAWING	BELLHOUSE BARN & LODGE			
-	-	-	ORANGE DESIGN STUDIO. ARCHITECTURAL PRACTICE	DRAWING TITLE			
-	-	-		LOCATION PLAN			
-	-	-		SCALE	DRAWN	CHECKED	PROJECT REFERENCE
-	-	-		1:1250	EG	JH	ODS 24/893
-	-	-		PAPER SIZE	DWG NUMBER	DATE	REVISION
-	-	-	hello@orangedesignstudio.co.uk 59A, Huddersfield Road, Mirfield, WF14 8AA orangedesignstudio.co.uk 01924 650930	A4	(EX)002	02/08/24	1
-	-	-		CLIENT	MR & MRS MERRITT		
-	-	-		COPYRIGHT © ORANGE DESIGN STUDIO LIMITED			