


EXISTING BLOCK PLAN
1:500

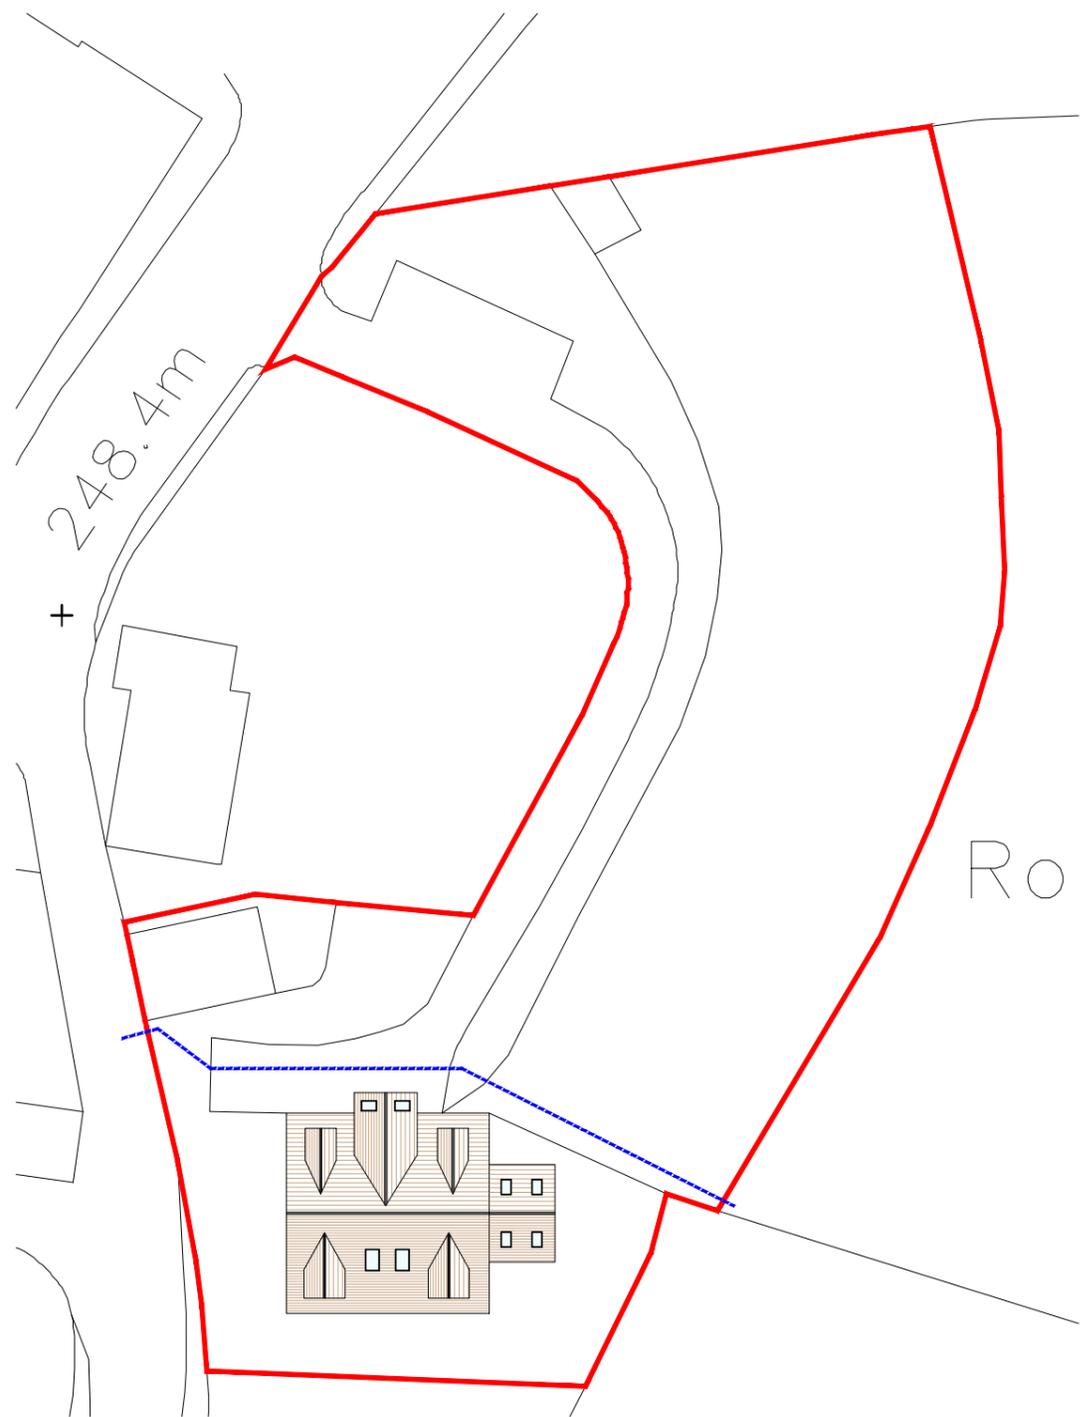

PROPOSED BLOCK PLAN
1:500

REVISION	DESCRIPTION	DATE	STATUS
A	ALTERATIONS TO PLANNERS COMMENTS	13/01/25	
-	-	-	
-	-	-	
-	-	-	
-	-	-	
-	-	-	
-	-	-	
-	-	-	
-	-	-	
-	-	-	

FEASIBILITY DRAWING

ORANGE DESIGN STUDIO.
ARCHITECTURAL PRACTICE

hello@orangedesignstudio.co.uk
59A, Huddersfield Road, Mirfield, WF14 8AA
orangedesignstudio.co.uk
01924 650930

COPYRIGHT © ORANGE DESIGN STUDIO LIMITED

PROJECT TITLE BELLHOUSE BARN & LODGE			
DRAWING TITLE BLOCK PLAN			
SCALE 1:500	DRAWN EG	CHECKED JH	PROJECT REFERENCE ODS 24/893
PAPER SIZE A3	DWG NUMBER (20)002	DATE 02/08/24	REVISION A
CLIENT MR & MRS MERRITT			