


A

1:20 - A3

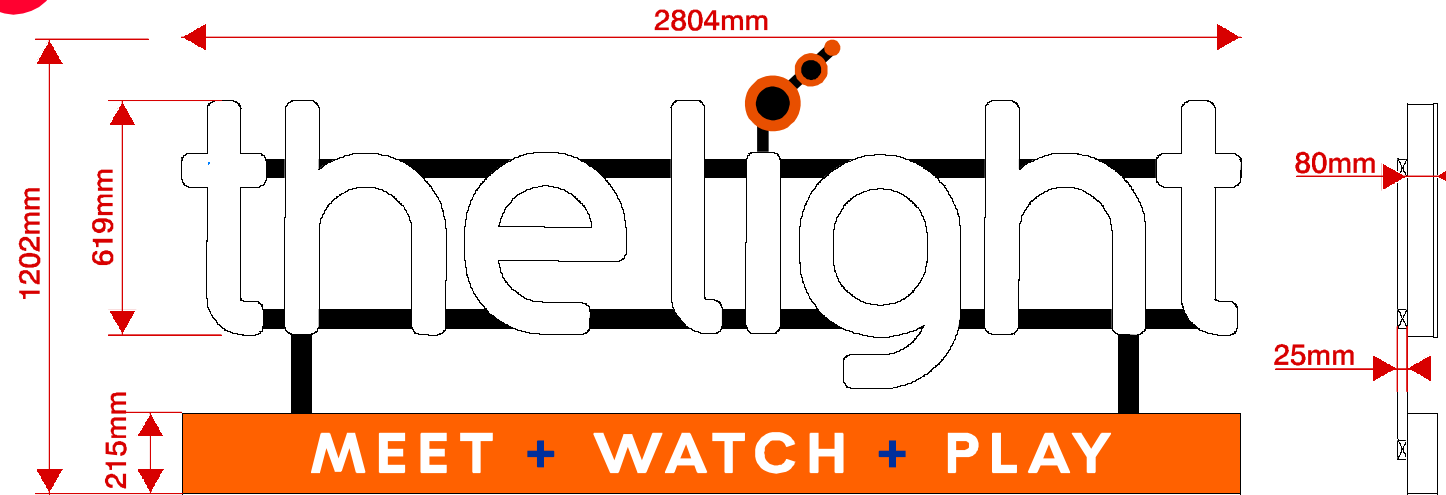

1 no.

Built up letters with 80mm returns painted black. Bonded perspex faces to illuminate via warm white LED Bubbles over 'i' to orange vinyl applied to perspex and Internally Illuminated with warm white LED. Solid backtrays. Folded aluminium box painted orange. Fret cut detail backed with opal perspex to illuminate. Letters and fret cut box mounted onto radiused 50x25mm box section frame painted black. Frame work fixed to steel column via 10mm steel plate.



CUT

FABRICATE

PAINT/ AGE

VINYL

ASSEMBLY

OTHER

CLIENT & LOCATION	
The Light Cinema Huddersfield	
DRAWING TITLE	
Cross Church Street specification	
ORIGINAL DRAWING BY	DATE
D. Hilditch	12/12/24
PROJECT MANAGER	
G. Burbidge	
DRAWING NO.	
105 - 06 - 02	
REVISION	
A 12/12/24 D. Hilditch original drawing	
ACADEMY signs	
CONTACT	
Unit 6, Metro Triangle, Mount Street, Nethills, Birmingham, B7 5QT. Registered in England 2755795 t. 0121 328 2883 e. sales@academysigns.co.uk www.academysigns.co.uk	
The designs and illustrations are intended for, and should only be used by those to whom it is addressed to. The designs and illustrations are confidential and remain the property of Academy Signs Ltd. They should not be copied, modified or distributed without the written consent of Academy Signs Ltd.	