




1:250 at A3

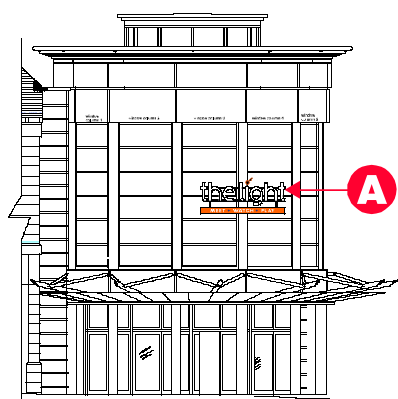

Cross Church Street Elevation

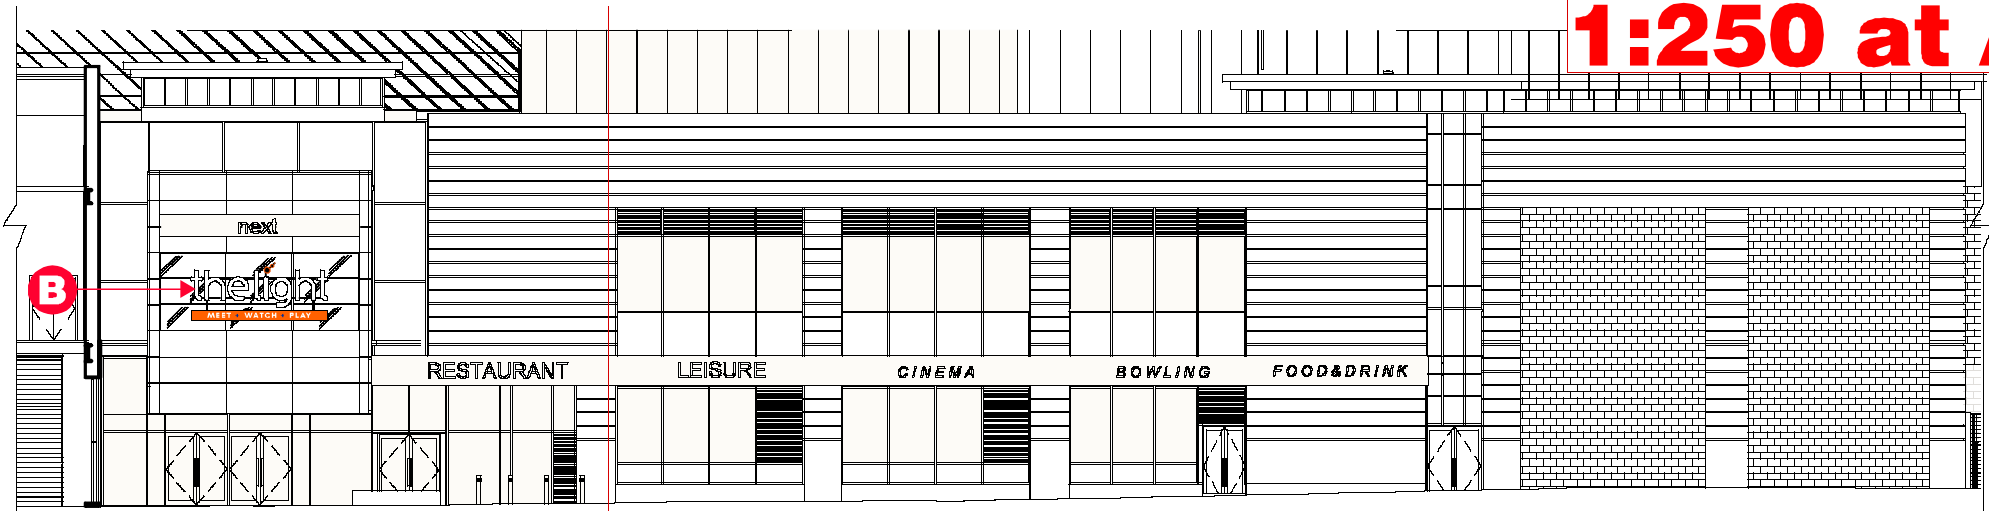


King Street Elevation

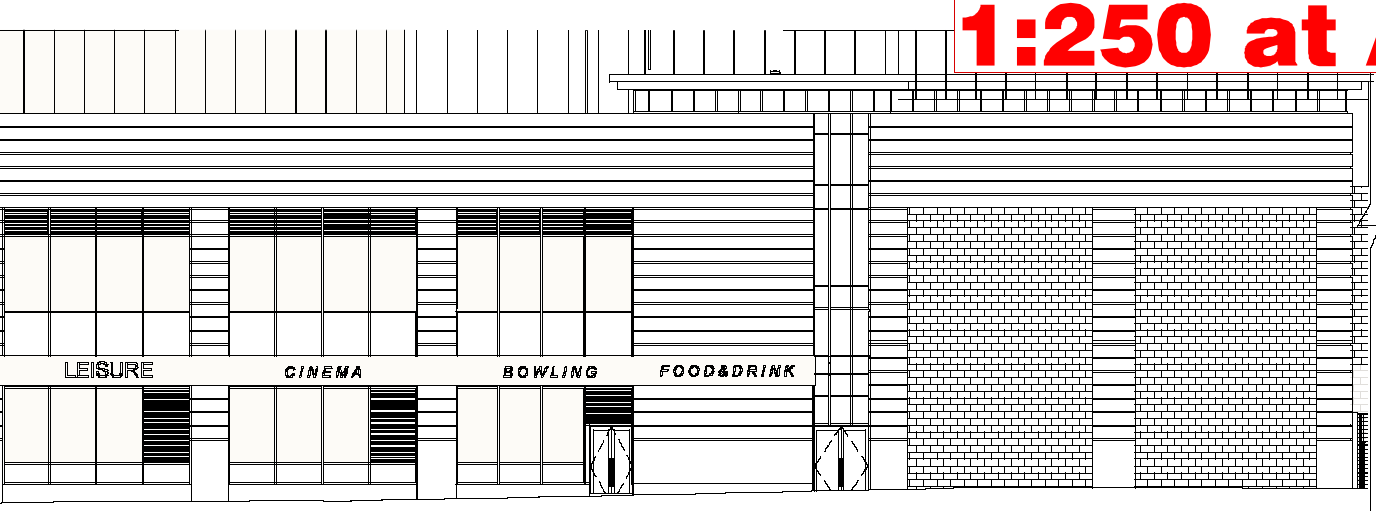


Zetland Street Elevation


CLIENT & LOCATION	
The Light Cinema Huddersfield	
DRAWING TITLE	
Elevations	
ORIGINAL DRAWING BY	DATE
D. Hilditch	6/12/24
PROJECT MANAGER	
G. Burbidge	
DRAWING NO.	
105 - 06 - 01	
REVISION	
A 6/12/24 D. Hilditch original drawing	

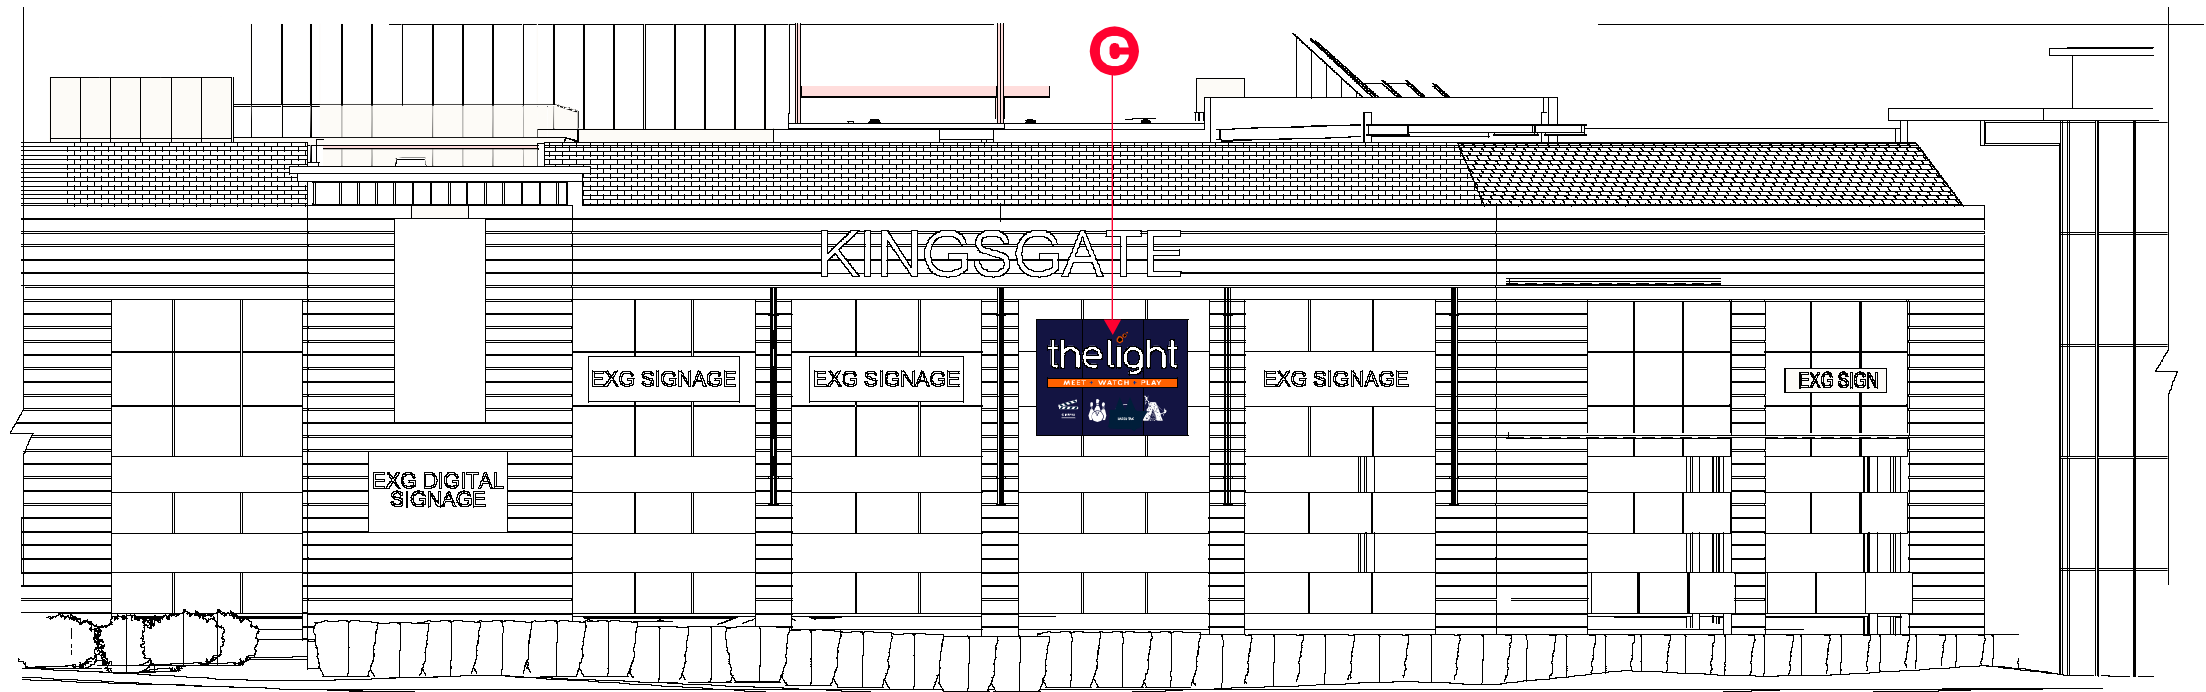


Shorehead Elevation

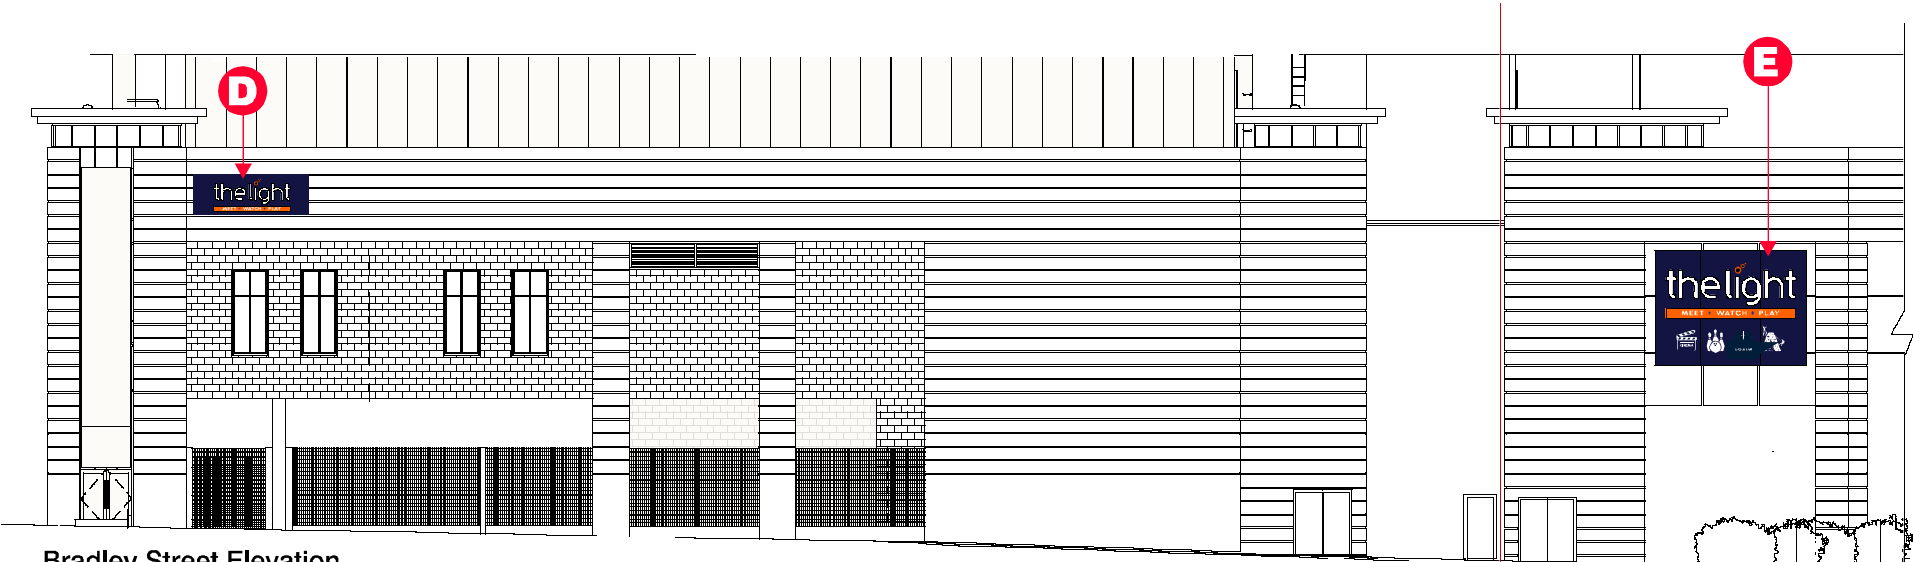

Bradley Street Elevation

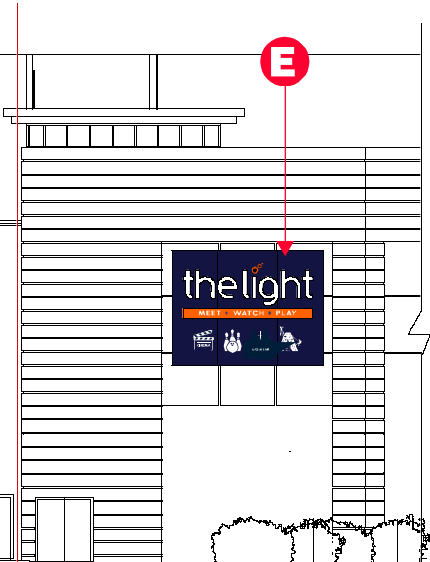

Queensgate Elevation

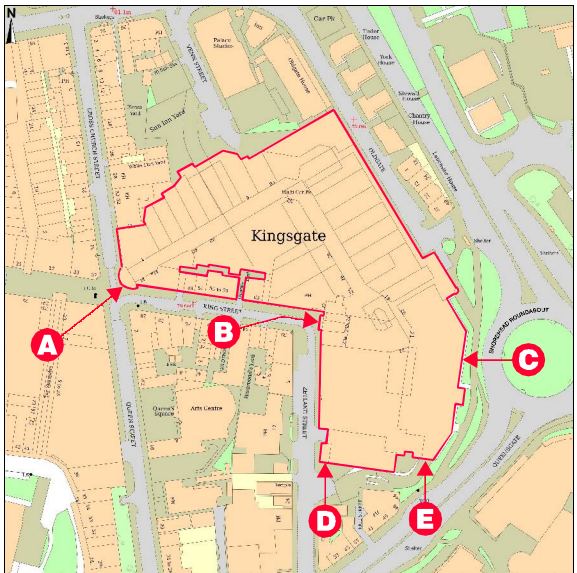

CONTACT
Unit 6, Metro Triangle, Mount Street, Nechells,
Birmingham, B7 5QT.
Registered in England 2755795
t. 0121 328 2883
e. sales@academysigns.co.uk
www.academysigns.co.uk

The designs and illustrations are intended for, and should only be used by those to whom it is addressed to. The designs and illustrations are confidential and remain the property of Academy Signs Ltd. They should not be copied, modified or distributed without the written consent of Academy Signs Ltd.

CUT

FABRICATE

PAINT/ AGE

VINYL

ASSEMBLY

OTHER