


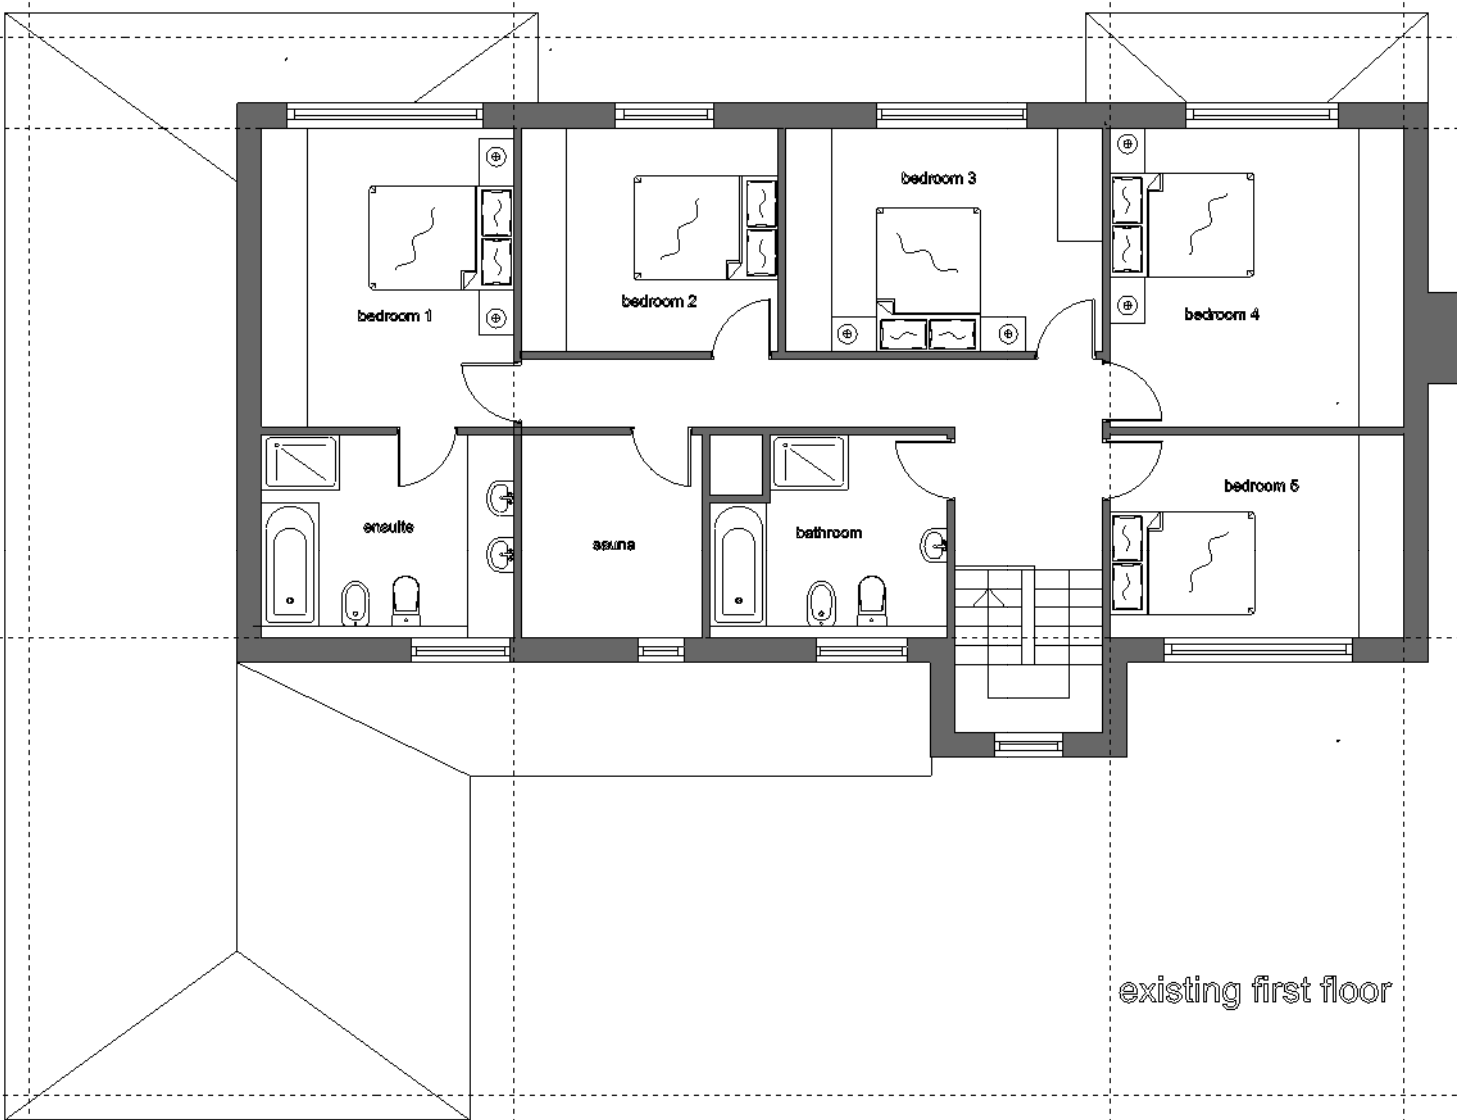

existing first floor



North



Jade3 Architecture Ltd

Jade3 Architecture Ltd, Studio 12, Silver Street, Wakefield, WF1 1UY
Cellphone : 07525 740097 www.jade3architecture.co.uk

**5 Birchroyd Close
Birkby
huddersfield**

Project No.
2021
Enquiry 09

Project Title
existing first

Drawn By

Reviewed By
MC

Scale
1:100
@A3 size

Date
31/05/2021

Drawn No.
104

Reviewed Title

Revision

Important Notice
Do not scale off this drawing. Critical dimensions should be checked on site prior to works commencing. Dimensional conflicts should be brought to the company's attention as soon as they become apparent. Failure to do so could render the contractor liable for subsequent losses. Copyright in this drawing and any work executed from this drawing remains the property of Jade3 Architecture Ltd.

© Copyright Jade3 Architecture Ltd.