

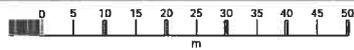


# LOCATION PLAN 1:1250

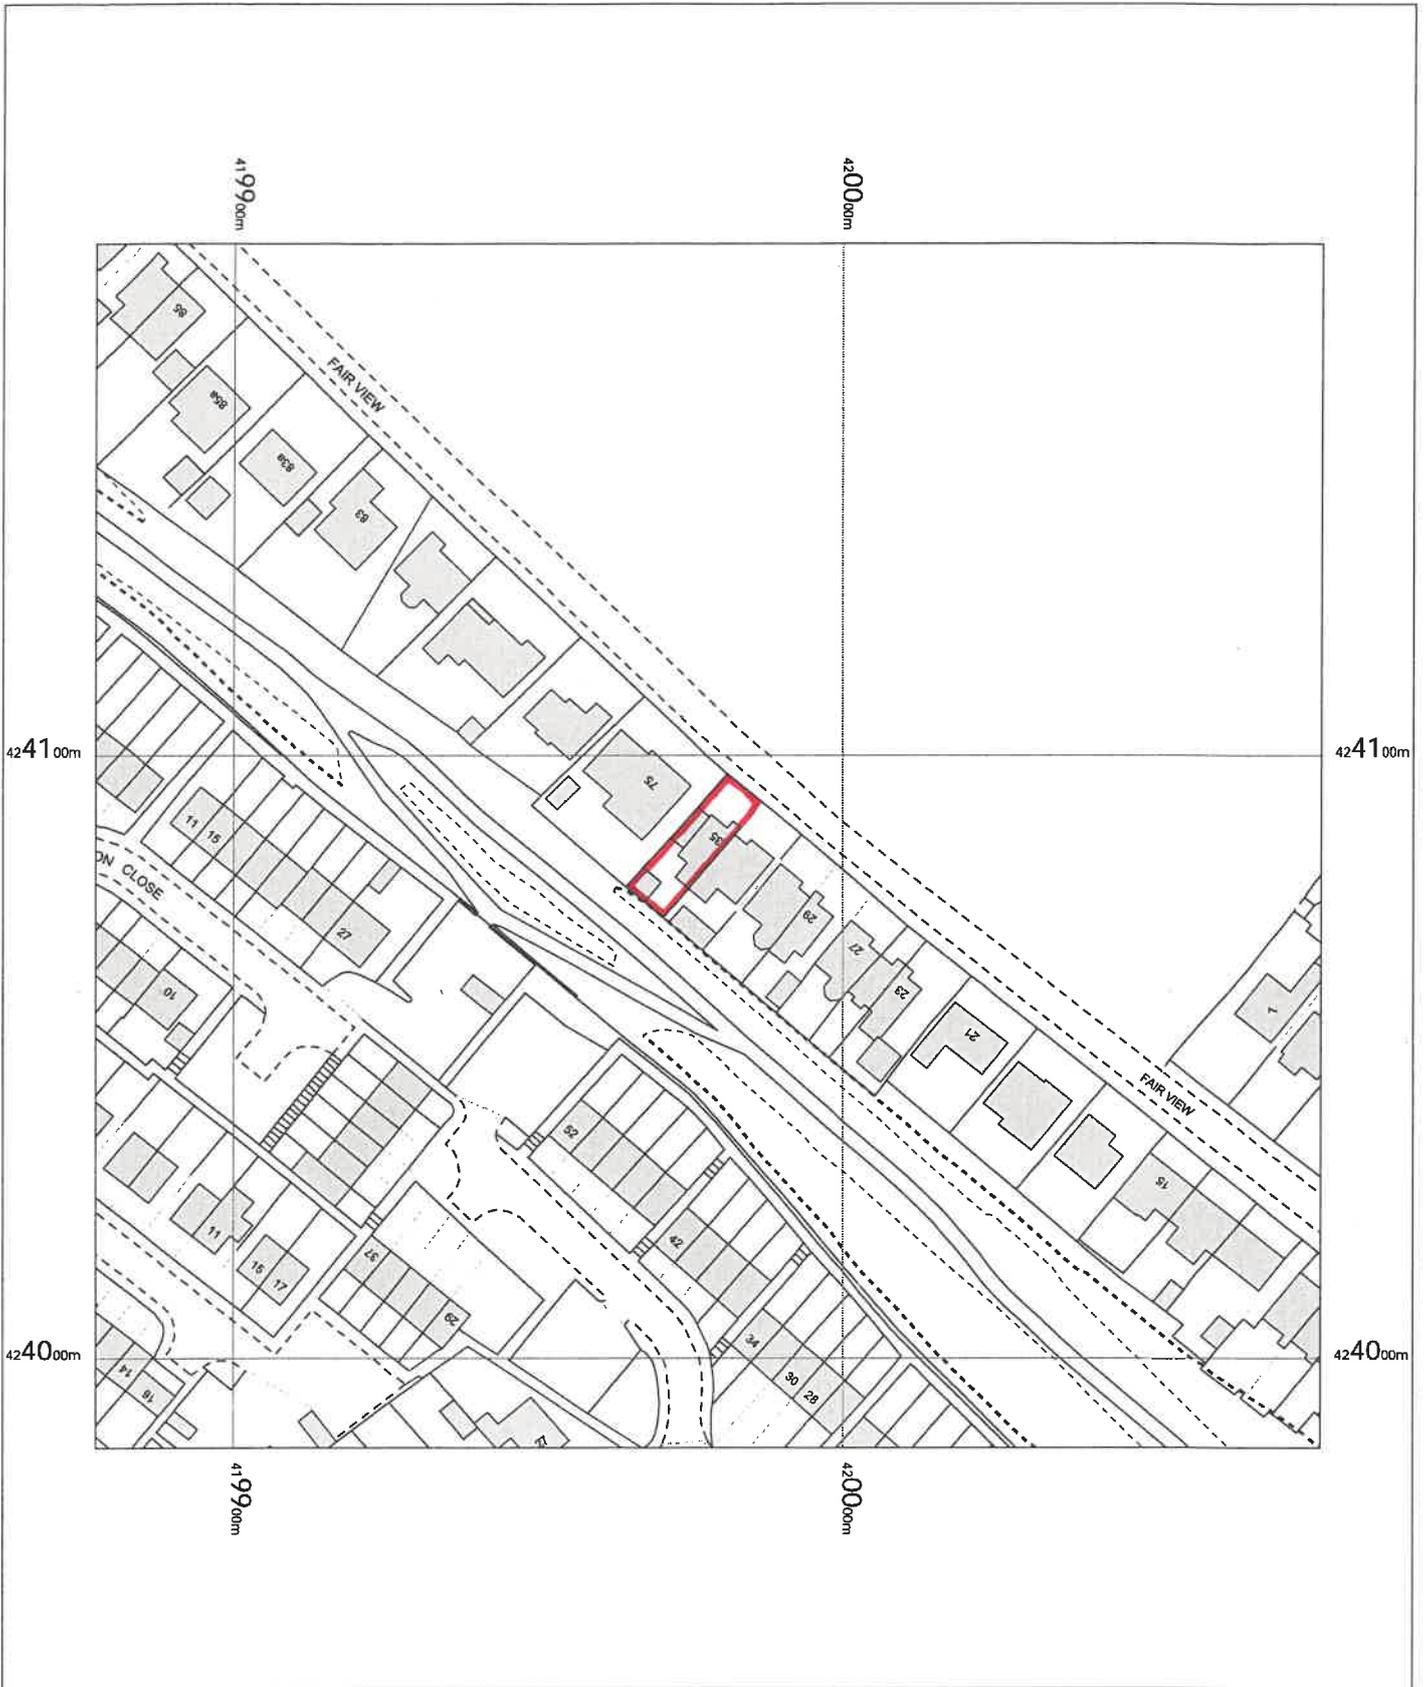

OS MasterMap 1250/2500/10000 scale  
Thursday, December 12, 2024, ID: BW1-01198991  
maps.blackwell.co.uk  
1:1250 scale print at A4, Centre: 419978 E, 424085 N  
©Crown Copyright Ordnance Survey, Licence no.  
100041041

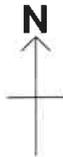

**BLACKWELL'S**  
**MAPPING SERVICES**  
PERSONAL & PROFESSIONAL MAPPING  
www.blackwellmapping.co.uk

TEL: 0800 151 2612  
maps@blackwell.co.uk

