


Malkin Farm
 Brow Lane
 Holmfirth
 HD9 2RJ
 07946872499
paul@paulmatthewsarchitectural.co.uk
www.paulmatthewsarchitectural.co.uk

Company Registration Number: 09898149 – Company Registered in England and Wales

Do not scale from drawing, use figured dimensions only.

All dimensions must be checked and verified on site prior to commencement of works and architect to be notified of any discrepancies.

The copyright for these drawings remains the property of Paul MatthewsArchitectural Ltd. They must not be reproduced in any way without prior written consent from the originator (Paul MatthewsArchitecturalLtd).


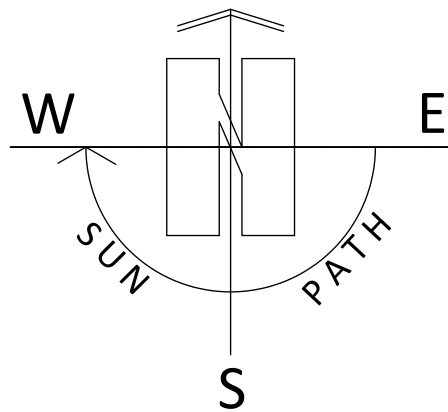


Project
 Erection of 2 x Prefabricated Garden Pods at Orchard View House, Broad Lane, Upperthong, Holmfirth, HD9 3JS

Client
 Mr & Mrs N Butcher

Drawing Title/Issue
 Proposed Block Plan

scale	date	sheet size	dwg. no.
1:500	12/2024	A3	24/1112/06

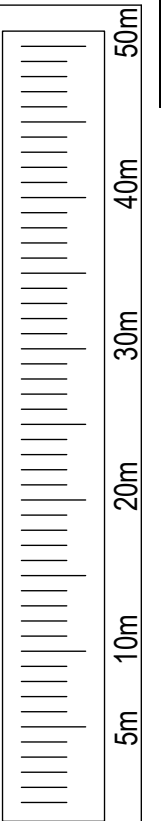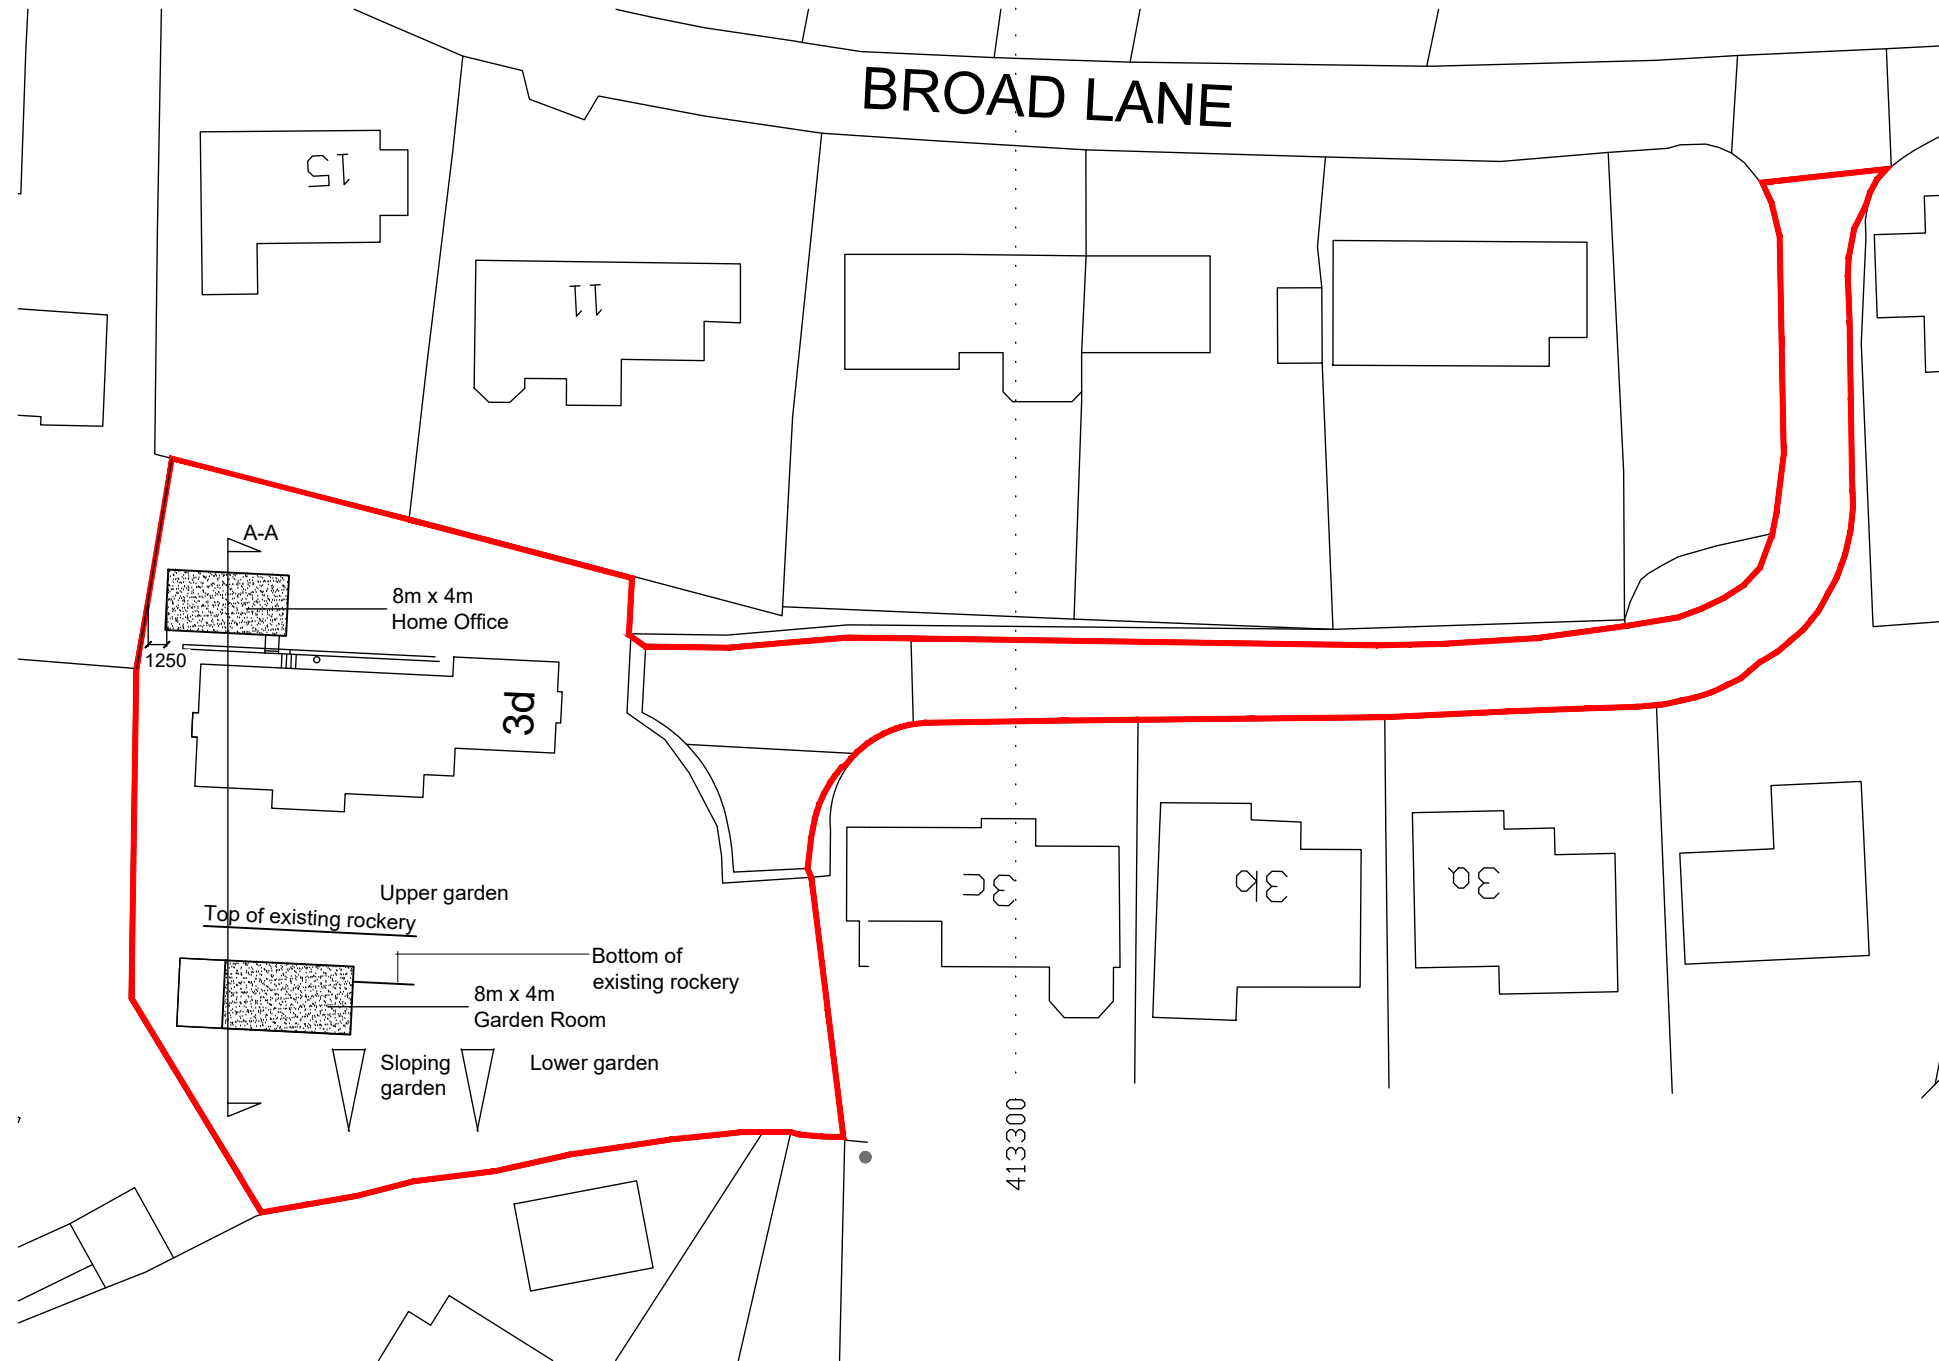

1:500