

NOTES

This drawing has been prepared specifically for the purpose of obtaining Planning and or Building Regulations Approval. Its suitability for other purposes without additional supplementary details and specifications cannot be guaranteed.


All dimensions are to be checked on site, any discrepancies are to be reported to the designer before work commences. Use only figured dimensions.

All structural components shown are indicative only. Details / calculations of structural members are to be provided by the Structural Engineer.


This drawing is not to be copied or divulged to a third party without written permission.




South Facing Elevation

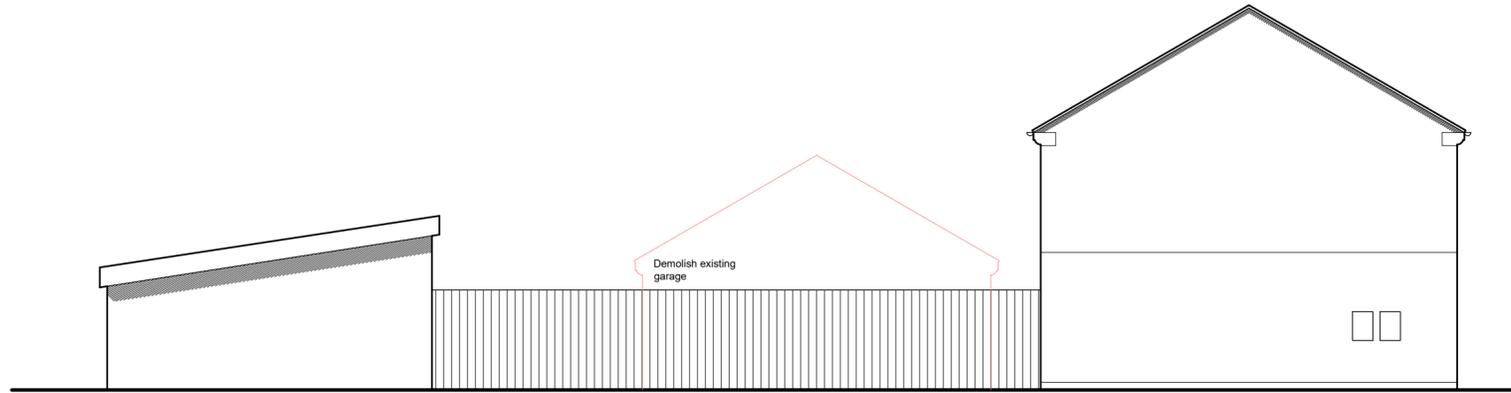

West Facing Elevation

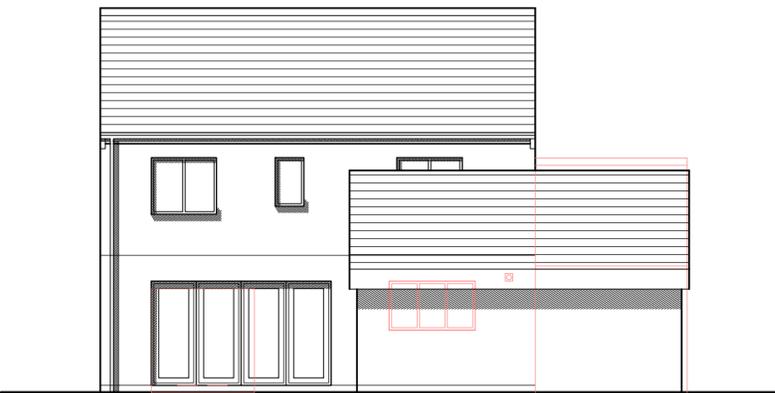

North Facing Elevation

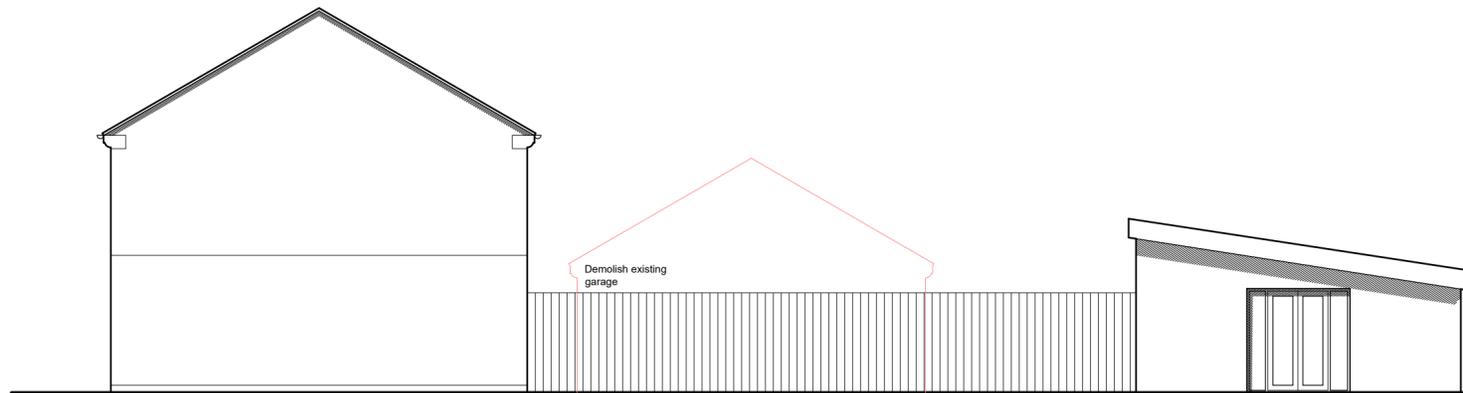

East Facing Elevation



Revisions		
P01	Preliminary Issue	04.12.24
P02	Client amendments	16.10.24
P03	Client amendments	03.11.24
P04	Client amendments	10.12.24

Project:
Replacement Garage
at 14 Smithy Close
Lindley
HD3 3ZB
for Mr & Mrs. Eccles

Proposed Elevations

Purpose of issue: PLANNING

Drawn CD
Date December 2024
Scales 1:100 @ A2
Drawing No. 2499 - 0302 - P04

