

**NOTES**

This drawing has been prepared specifically for the purpose of obtaining Planning and or Building Regulations Approval. Its suitability for other purposes without additional supplementary details and specifications cannot be guaranteed.


All dimensions are to be checked on site, any discrepancies are to be reported to the designer before work commences. Use only figured dimensions.

All structural components shown are indicative only. Details / calculations of structural members are to be provided by the Structural Engineer.

This drawing is not to be copied or divulged to a third party without written permission.




South Facing Elevation

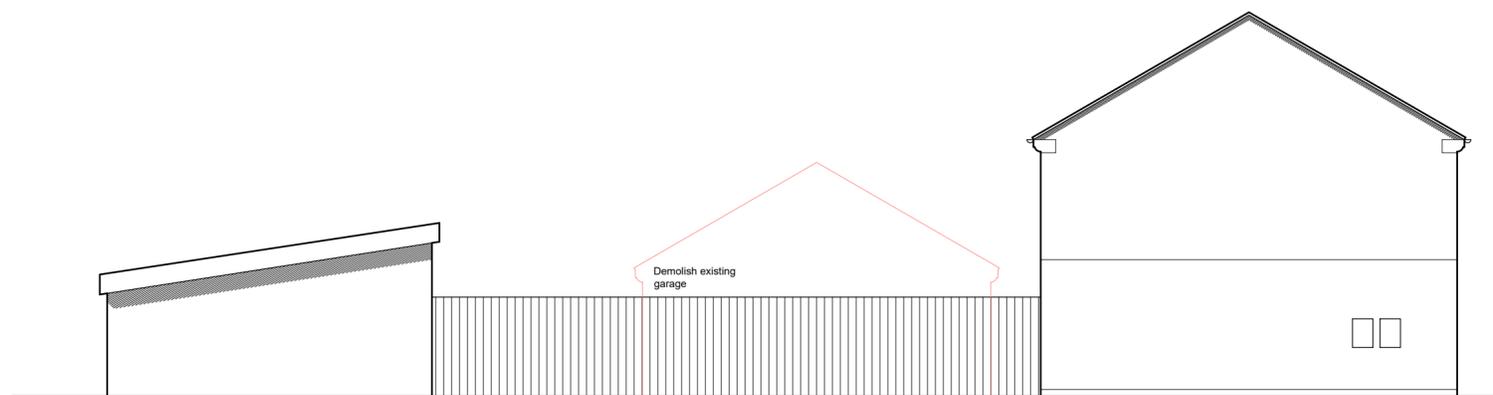

West Facing Elevation



North Facing Elevation

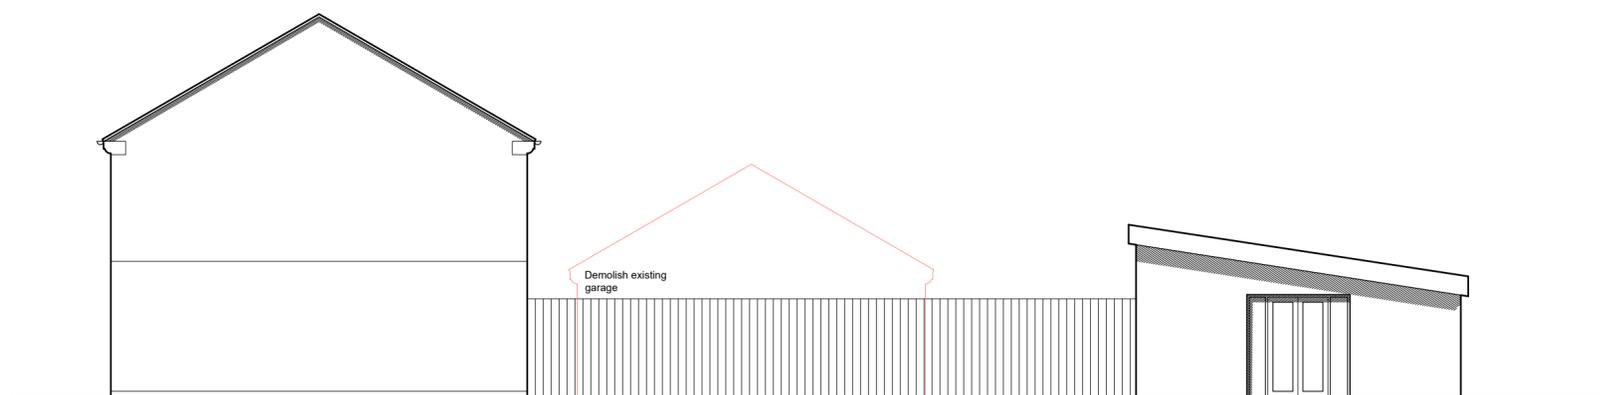

East Facing Elevation



Revisions		
P01	Preliminary Issue	04.12.24
P02	Client amendments	16.10.24
P03	Client amendments	03.11.24
P04	Client amendments	10.12.24
P05	Amendments	13.02.25

**Project:**

Replacement Garage

at 14 Smithy Close  
Lindley  
HD3 3ZB

for Mr & Mrs. Eccles

**Proposed Elevations**

Purpose of issue: PLANNING

Drawn CD

Date February 2025

Scales 1:100 @ A2

Drawing No. 2499 - 0302 - P05

