




Front/south east facing elevation (1:100)

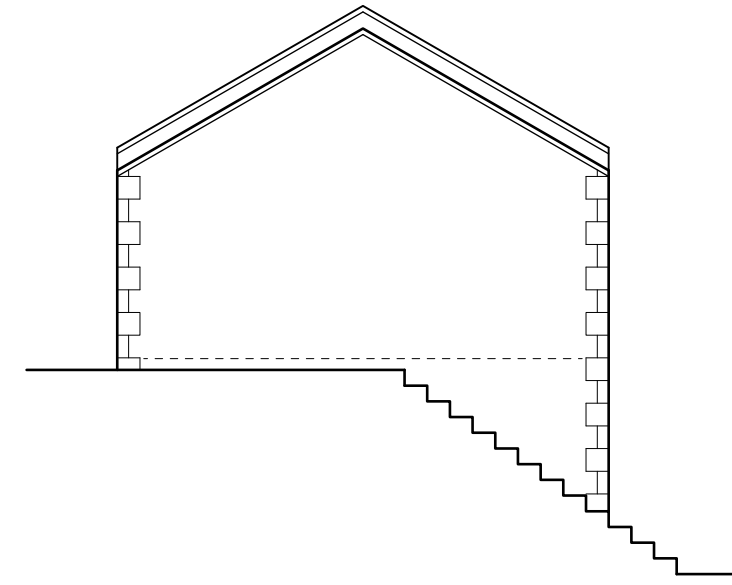


Side elevation (1:100)

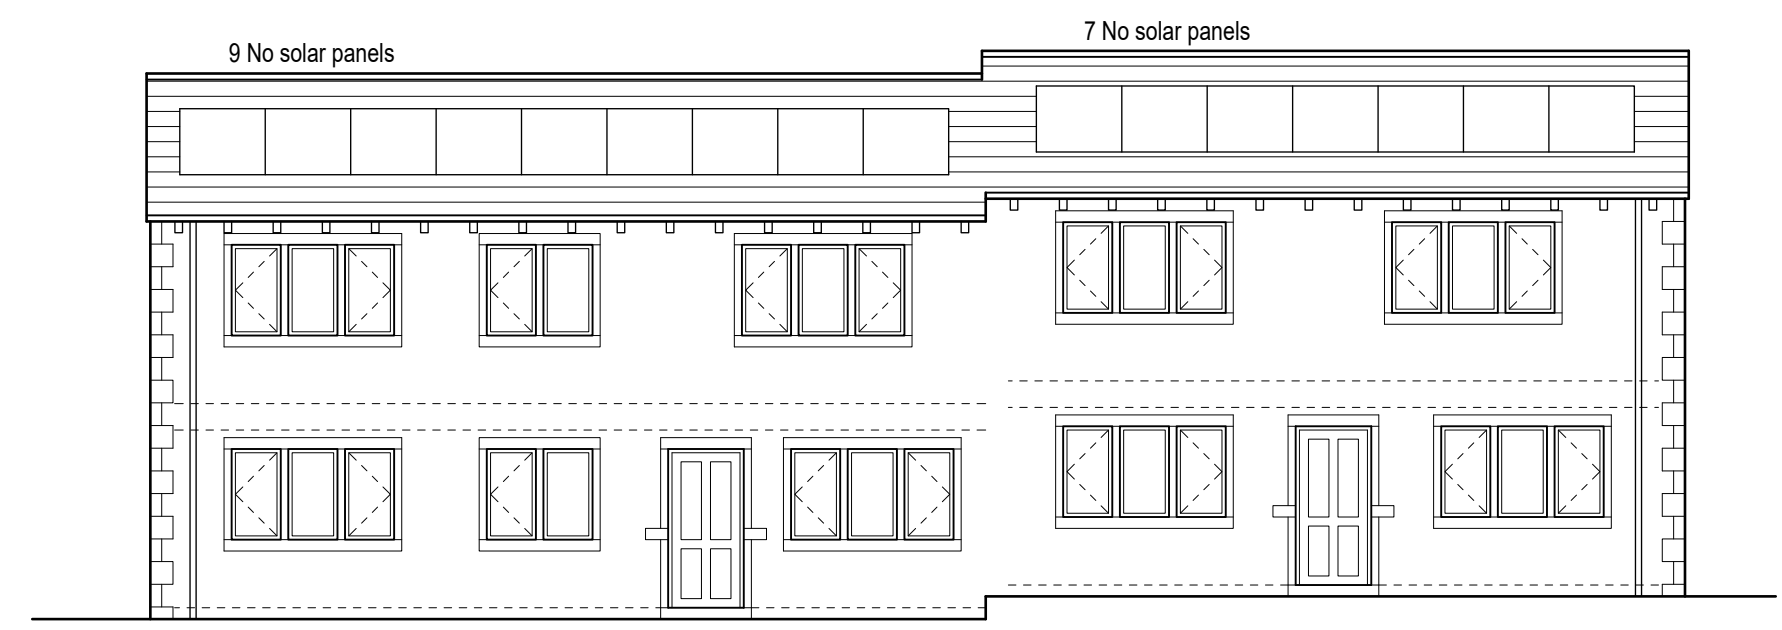


Rear/north west facing elevation (1:100)

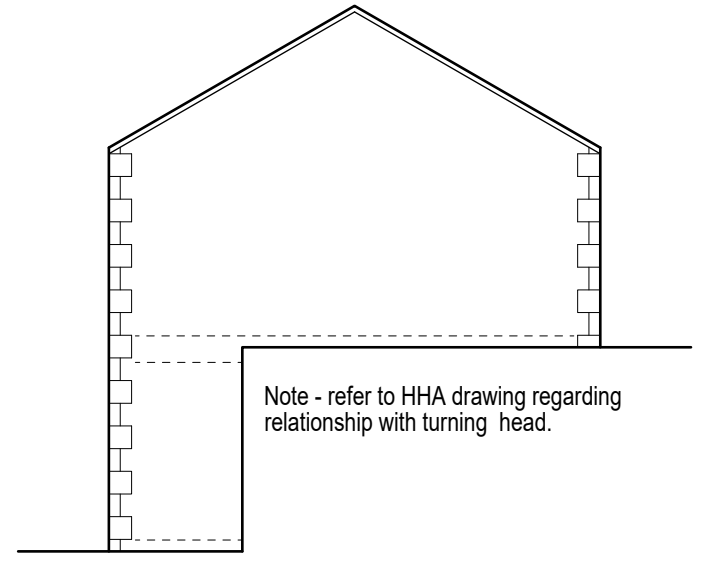


Side elevation (1:100)

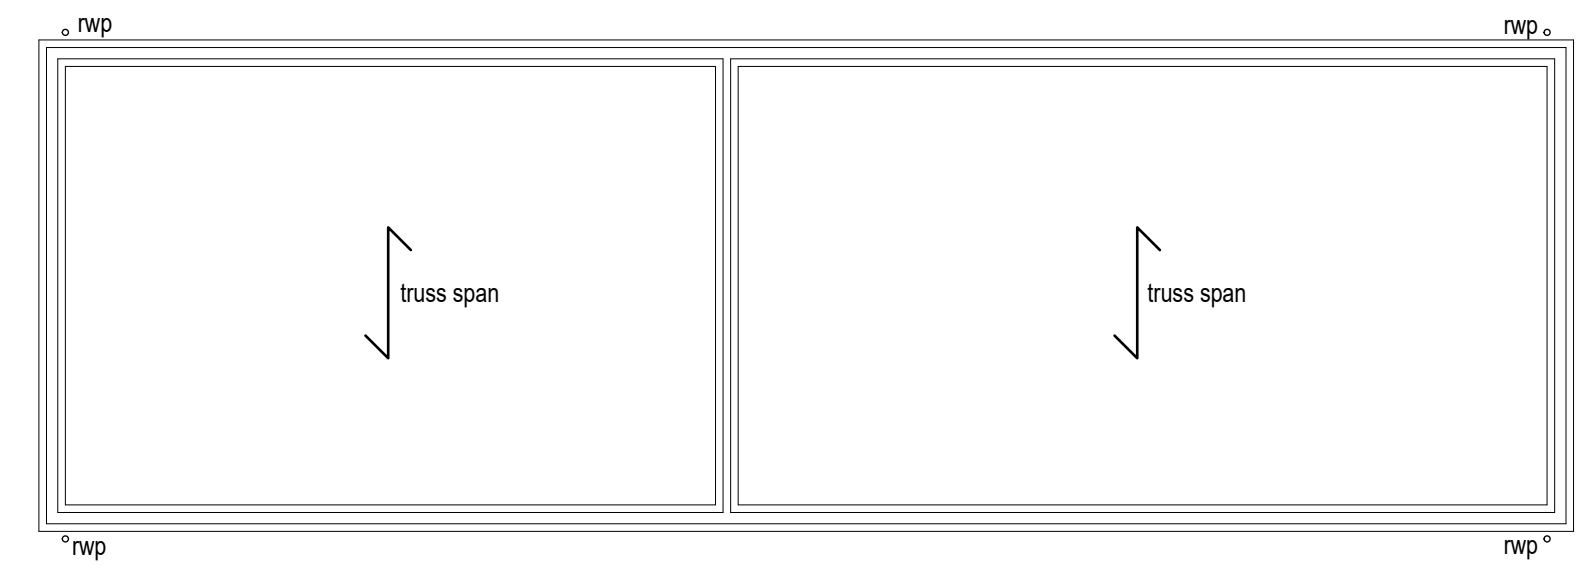


Roof layout (1:100)

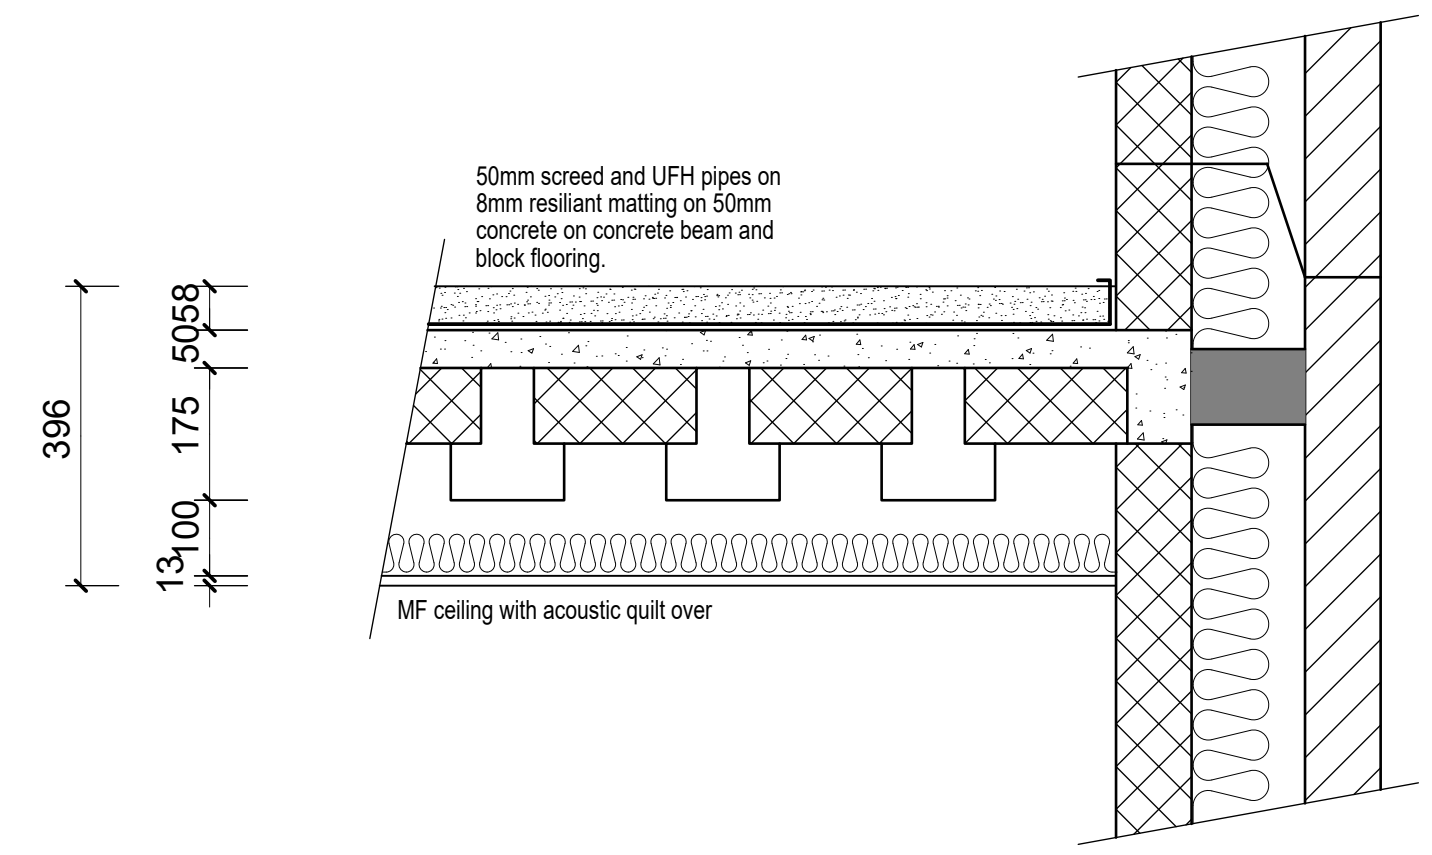


Floor detail (1:10)

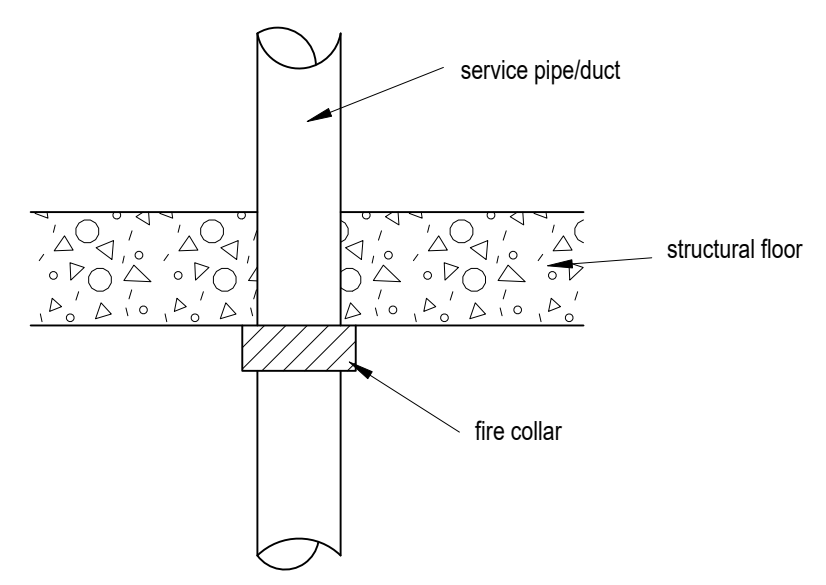


Fire stop detail at floor (1:10)

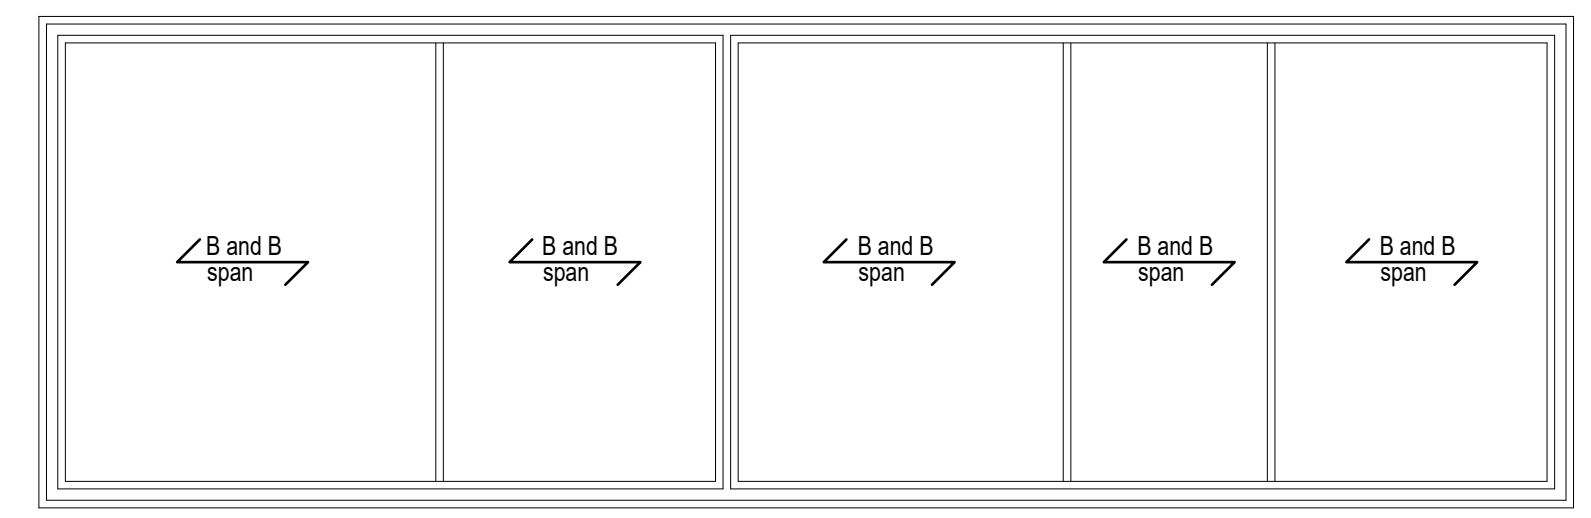


Upper floor layout (1:100)

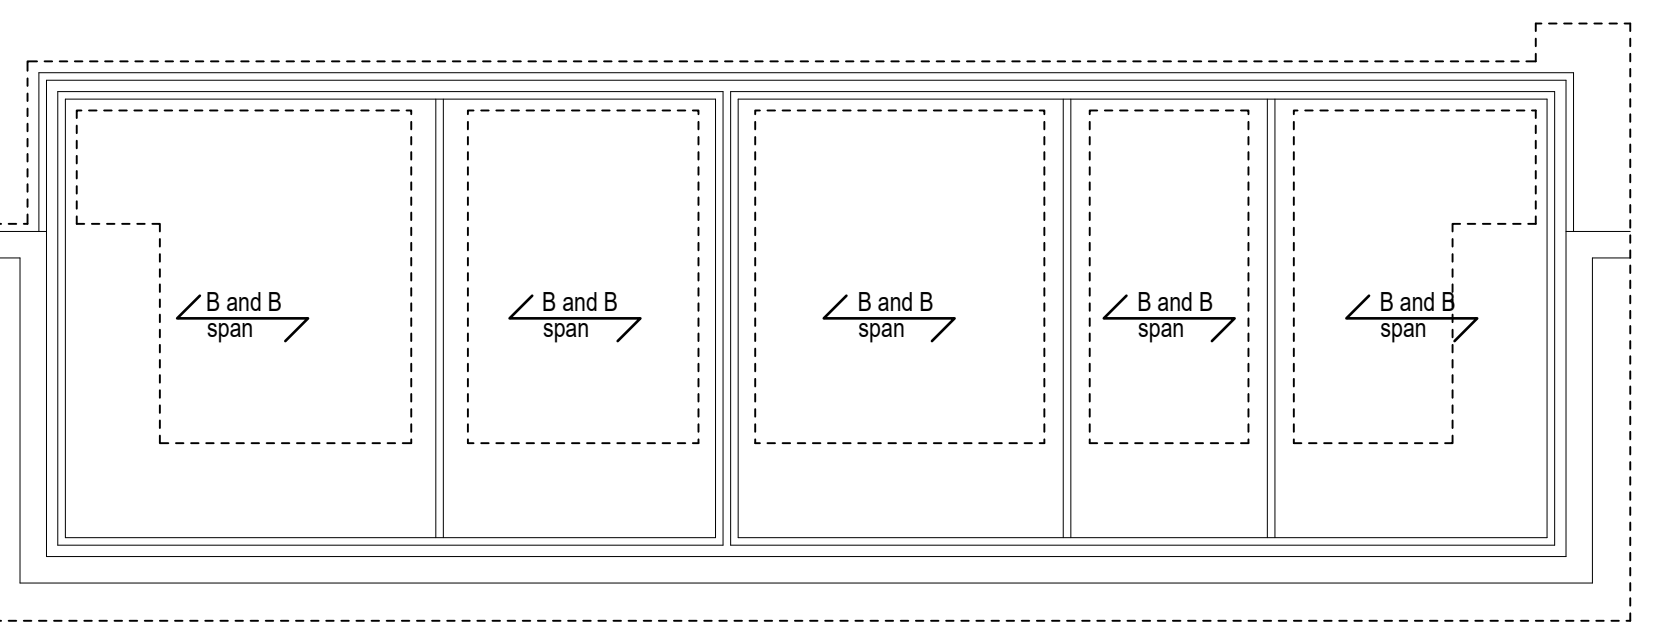

Foundation layout (1:100)

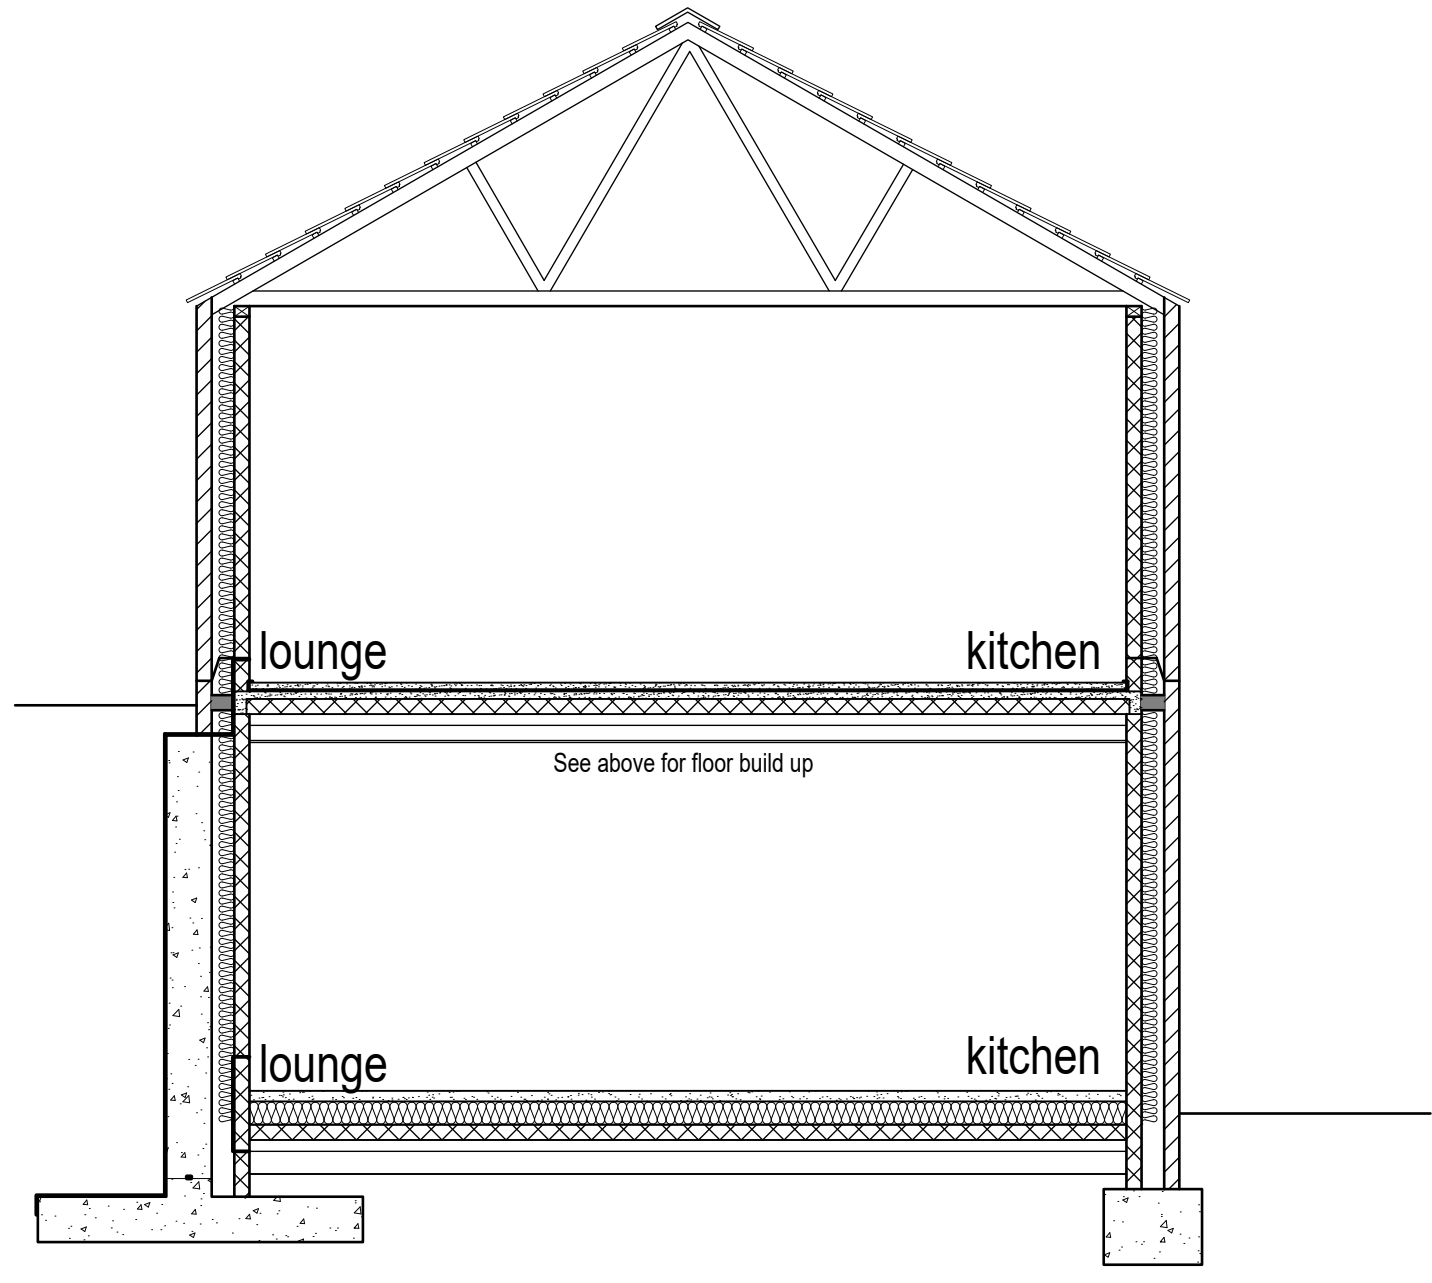

Crss Section (1:50)

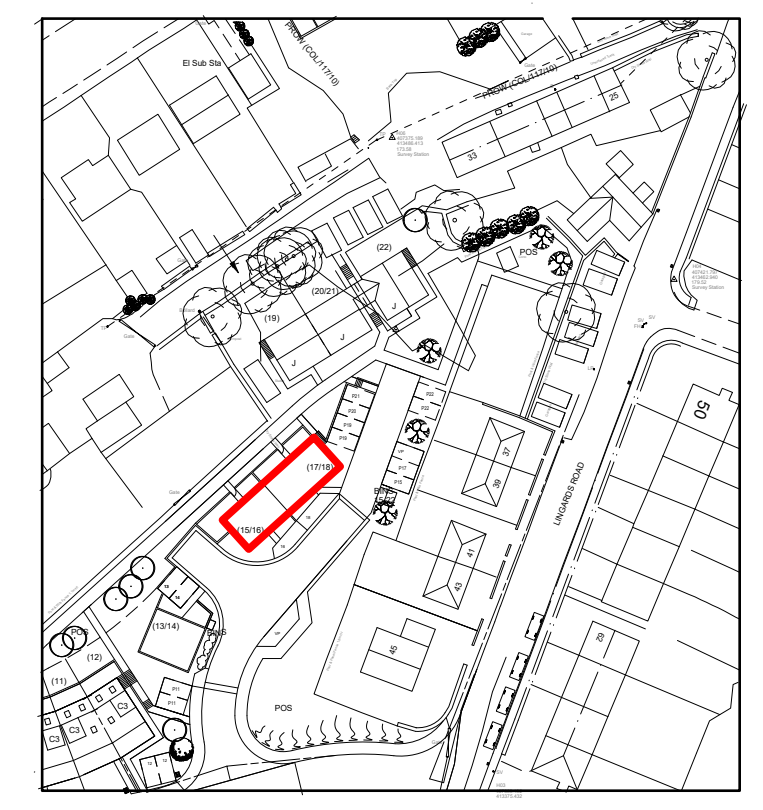

Location plan (1:1250)



Rev C 11/03/2025 Solar panel quantities amended.
 Rev B 10/12/2024 Solar panel quantities finalised.
 Rev A 12/08/2024 Info added.

Project Residential Development.	
Address Lingards Road Slaitwaite.	
Title Plots 15 to 18 Elevations	
Drawing number BR 06 C.	Date June 2024.