




Notes:
1. Setting out to be the responsibility of contractor.
2. Contractor to pay particular attention to pitch of roof and headroom at stairs.
3. Any discrepancies to be reported to Colne Valley Design.

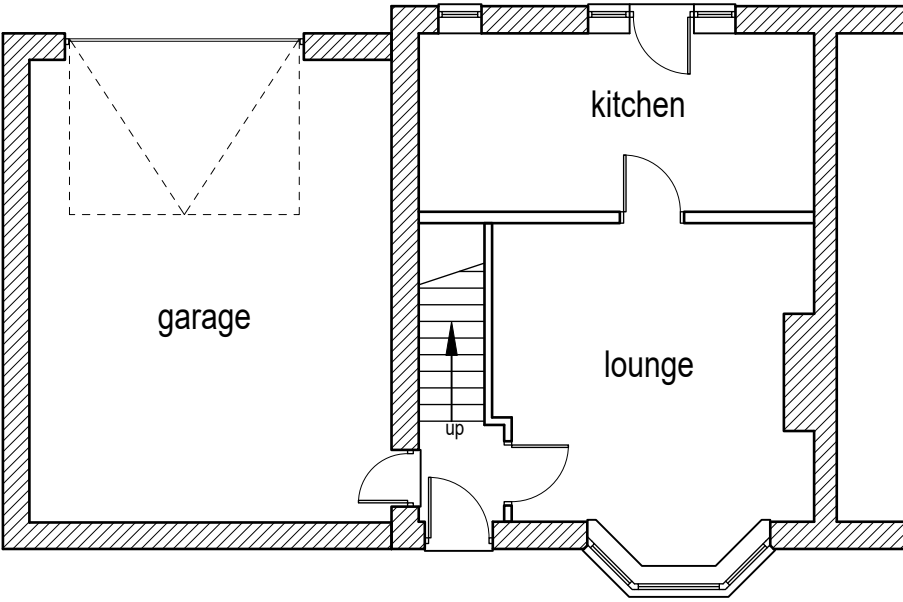


Existing ground floor layout (1:100)

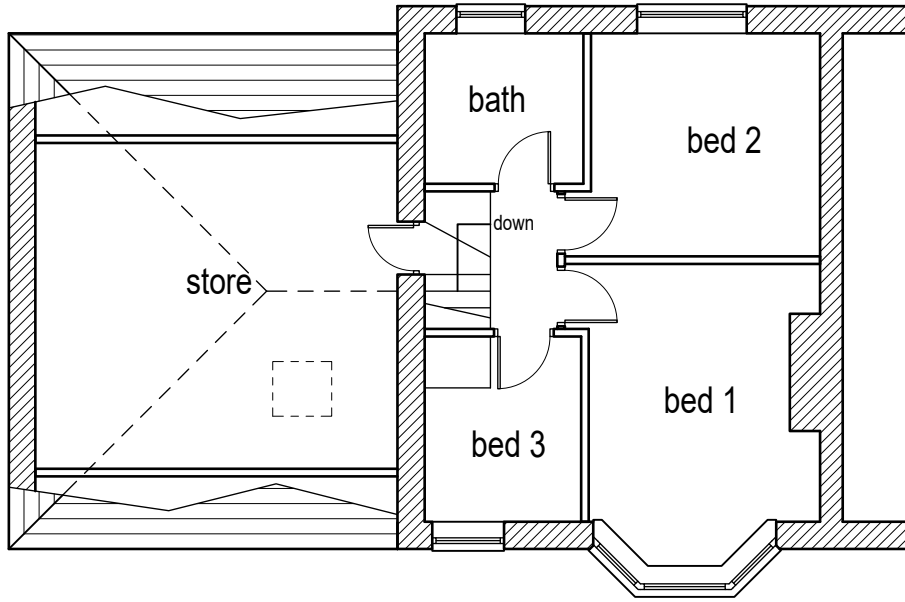


Existing first floor layout (1:100)

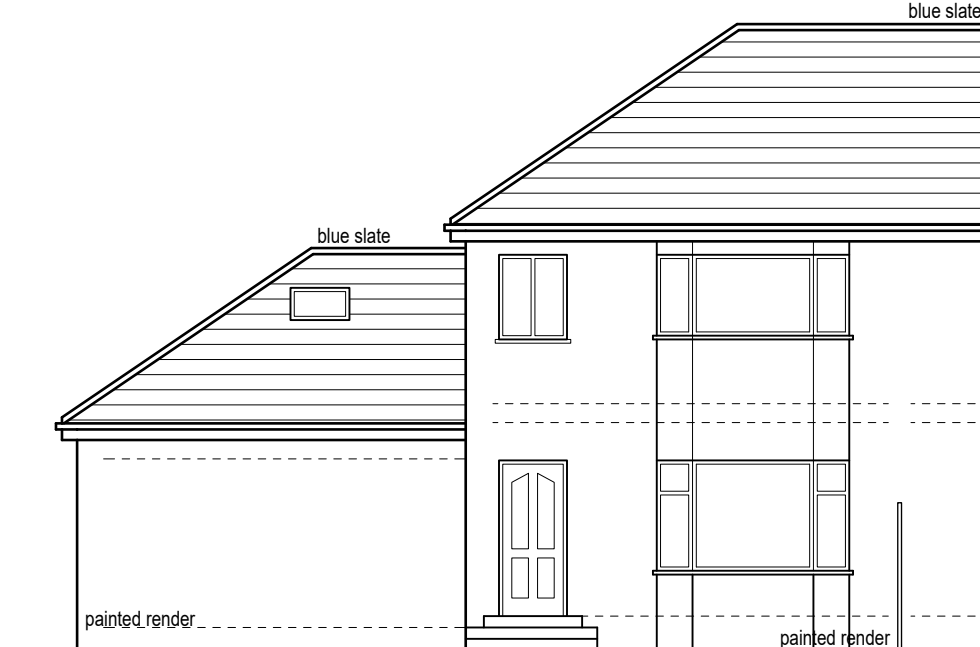


Existing rear/south facing elevation (1:100)

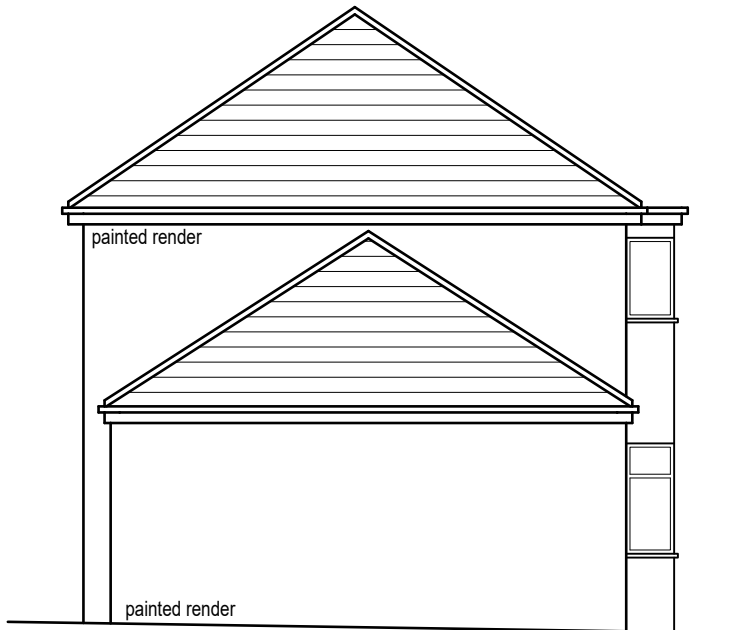


Existing side/west facing elevation (1:100)

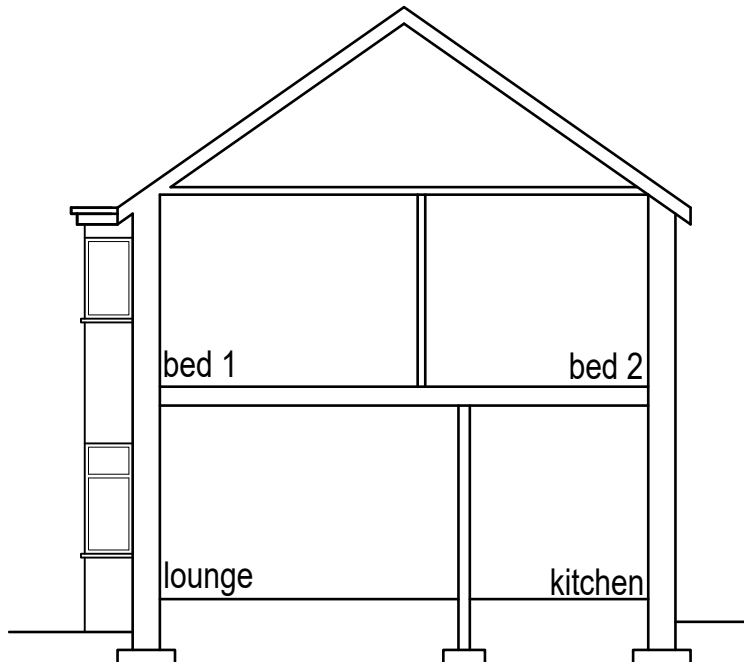

Existing cross section (1:100)

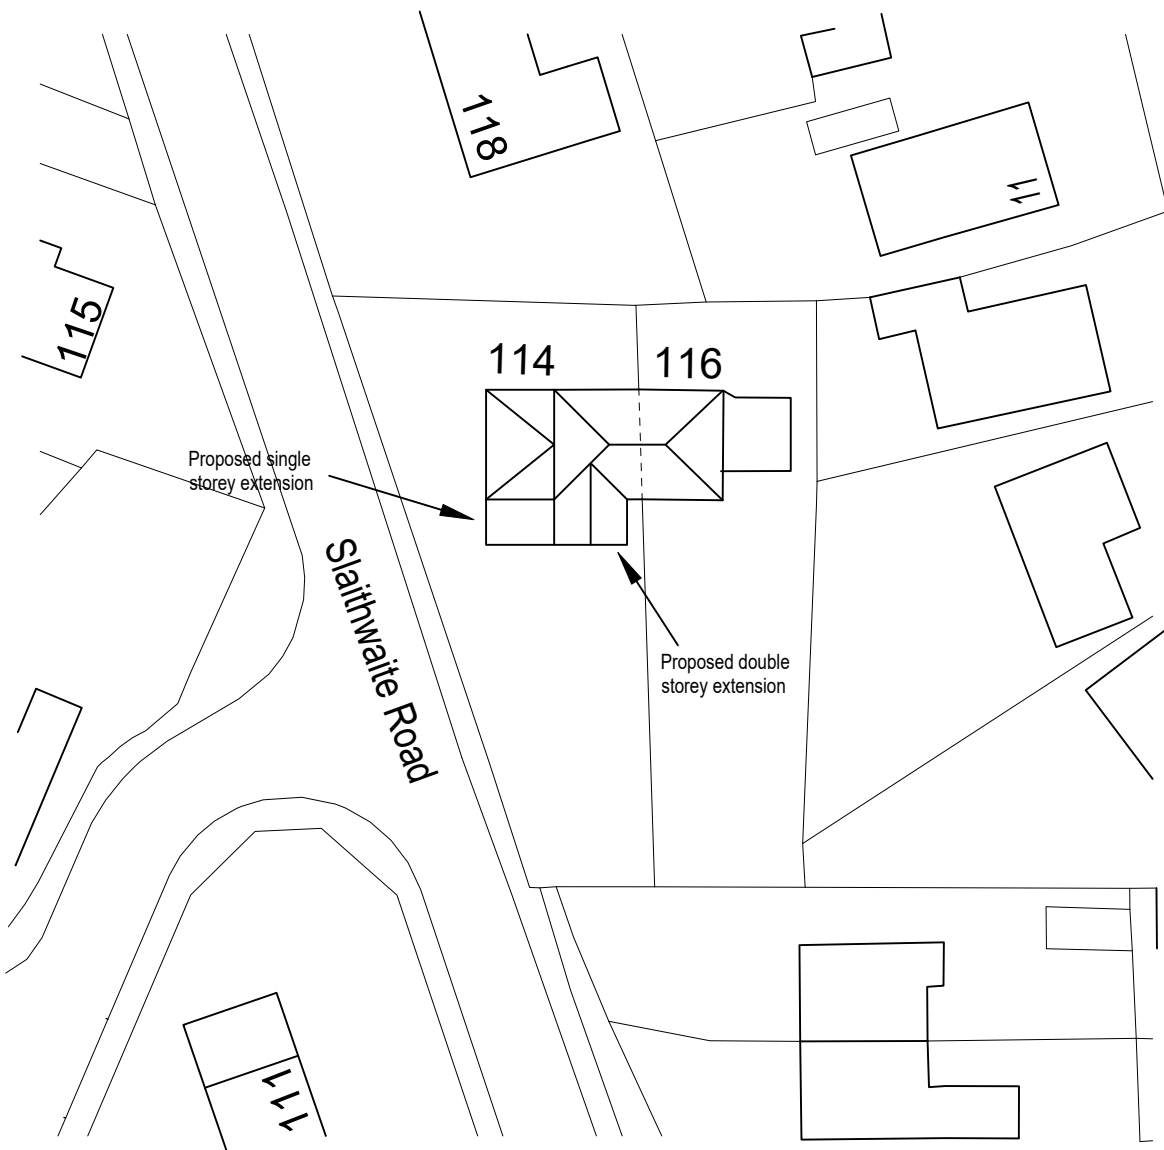


Block plan (1:500)

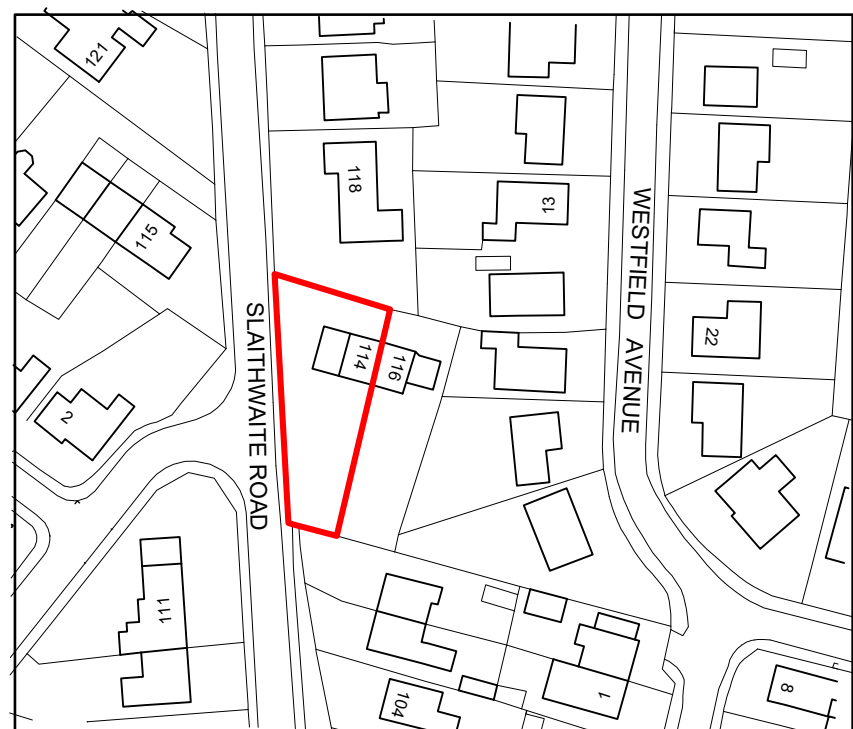


Location plan (1:1250)




Proposed rear/south facing elevation (1:100)

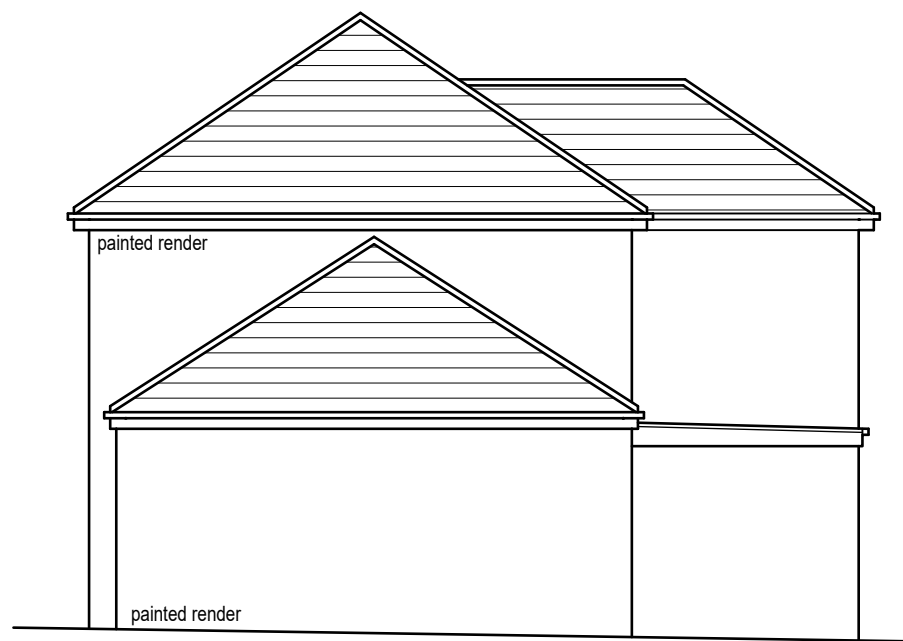


Proposed side/west facing elevation (1:100)

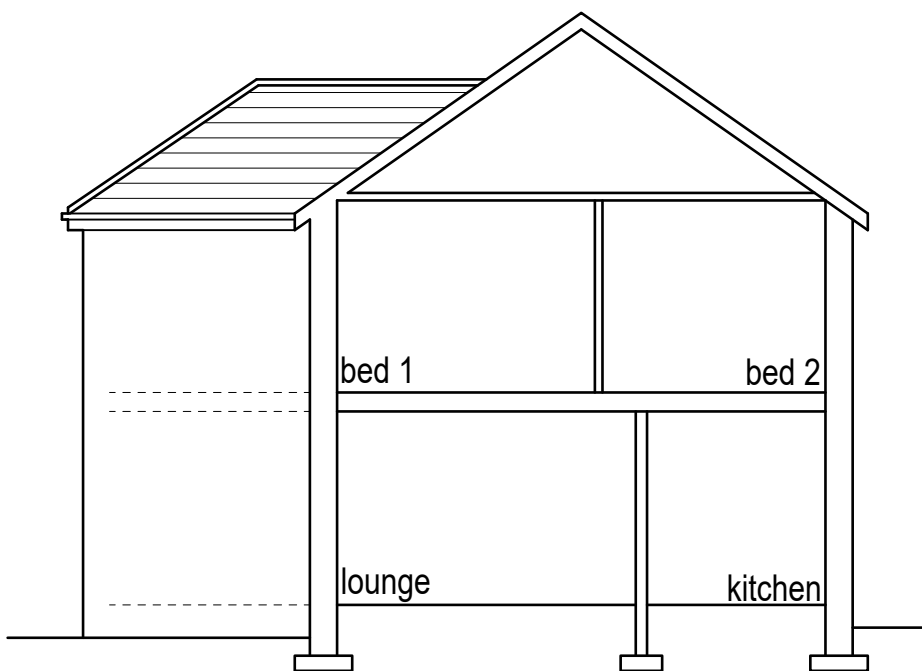

Proposed sectional elevation (1:100)

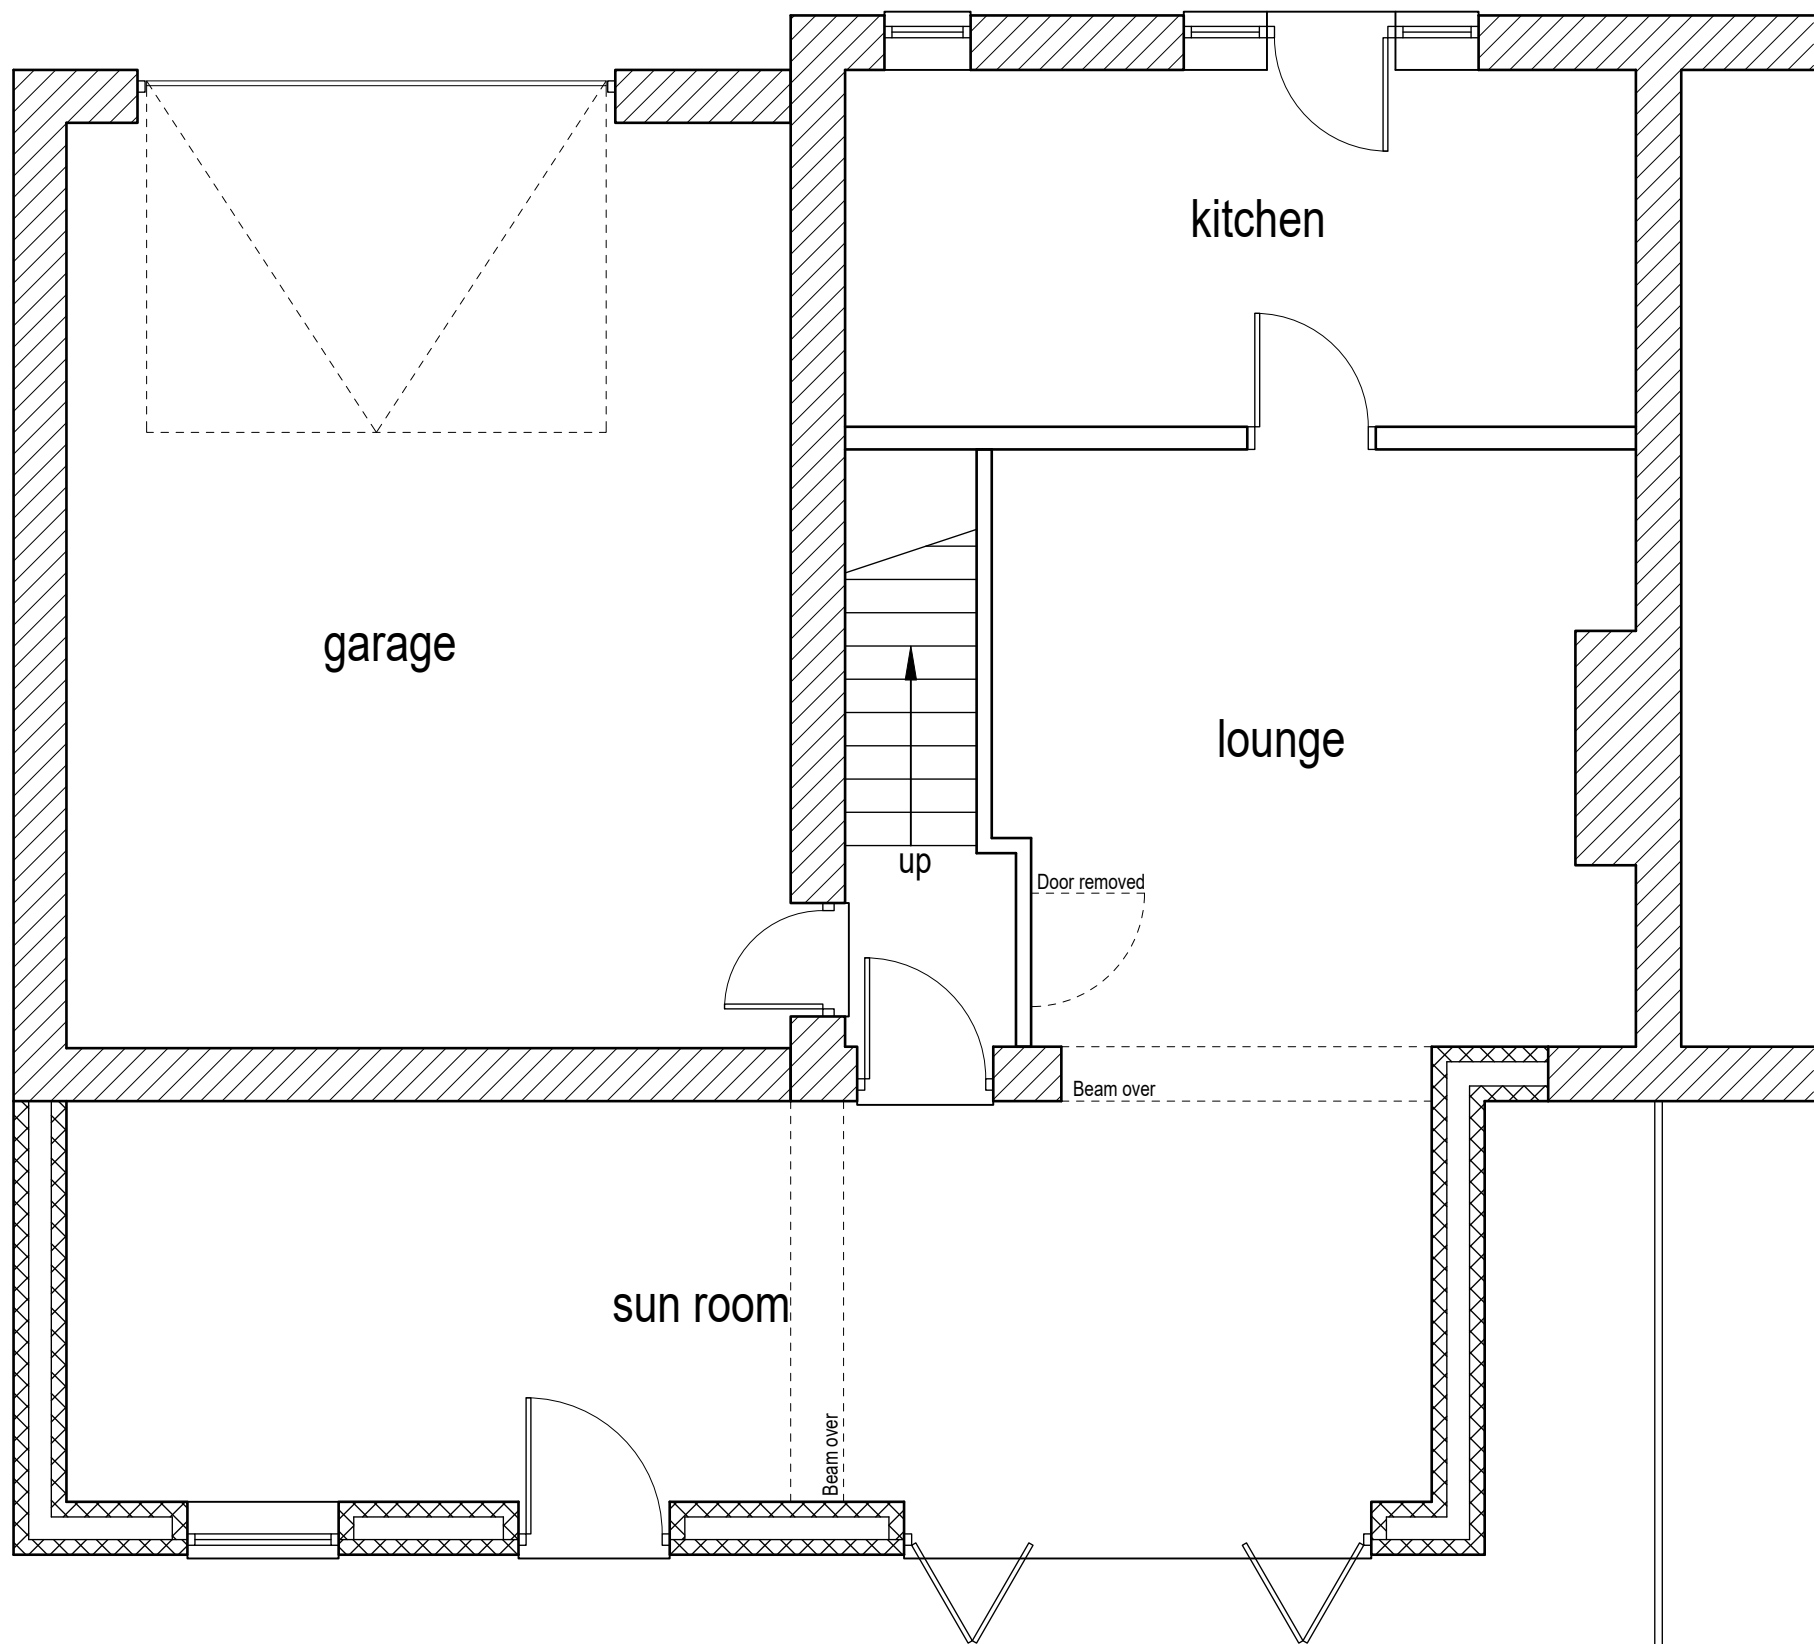

Proposed ground floor layout (1:50)

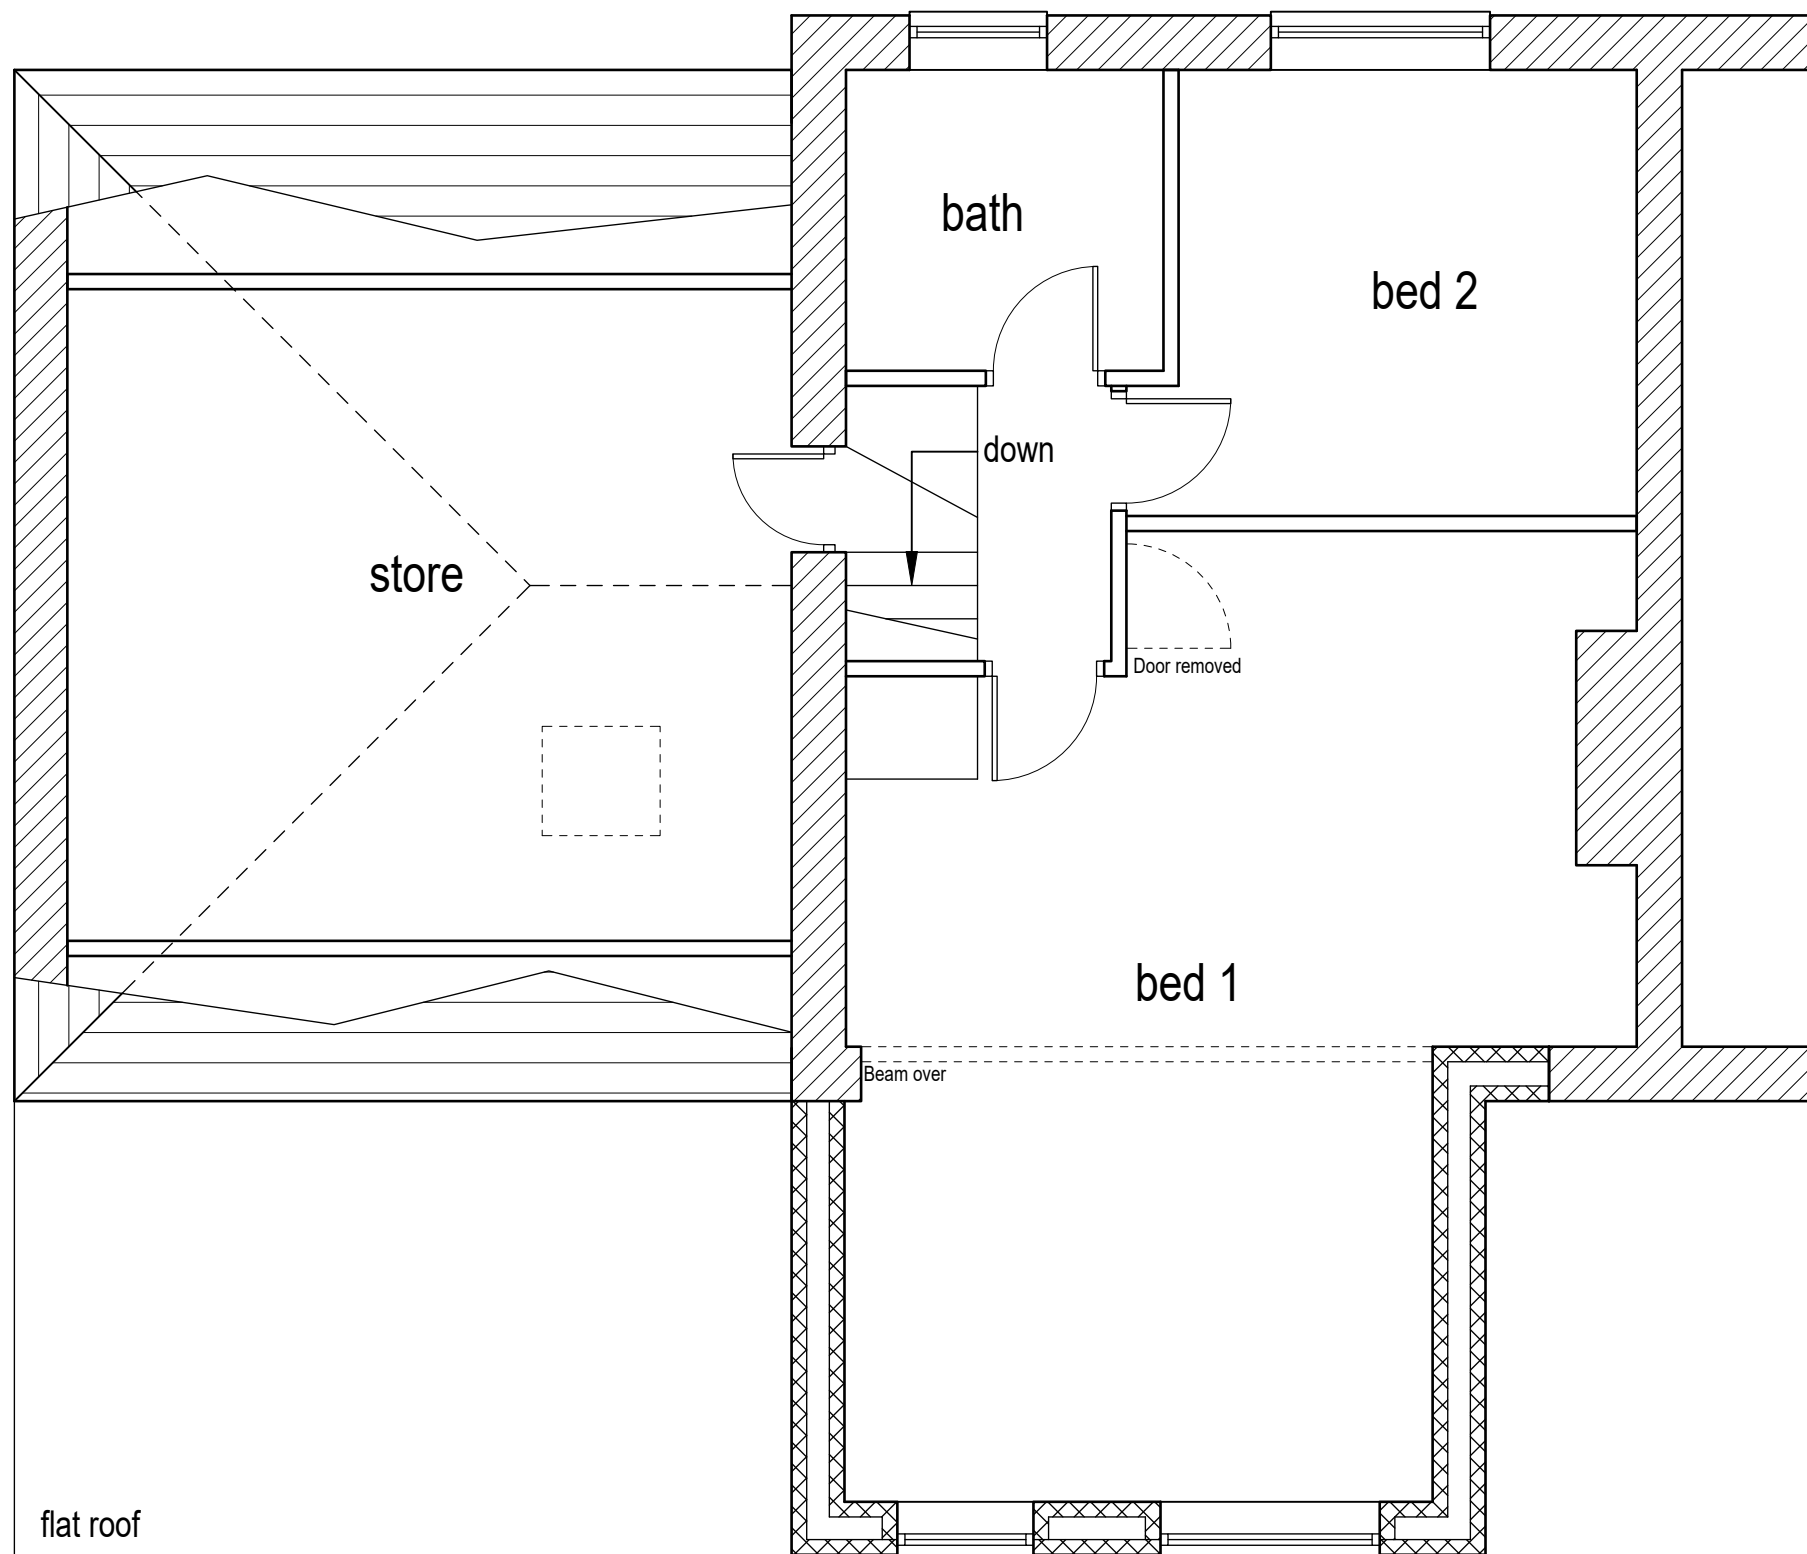

Proposed first floor layout (1:50)



Colne Valley Design
8 Meadow Lane
Slaithwaite
Huddersfield HD7 5EX

Tel: 01484 842097
Mobile: 07867 803312
E-mail: mitchell@sbhomes.co.uk

Proprietor: S.A. Mitchell (AIOB)

Project

Proposed extension.

For

Mr J Martin.

Address

114 Slaithwaite Road
Meltham
HD9 5PW.

Title

Planning Drawing.

Job No.

24 J 40.

Drawing number

01.

Date

Oct 2024.