



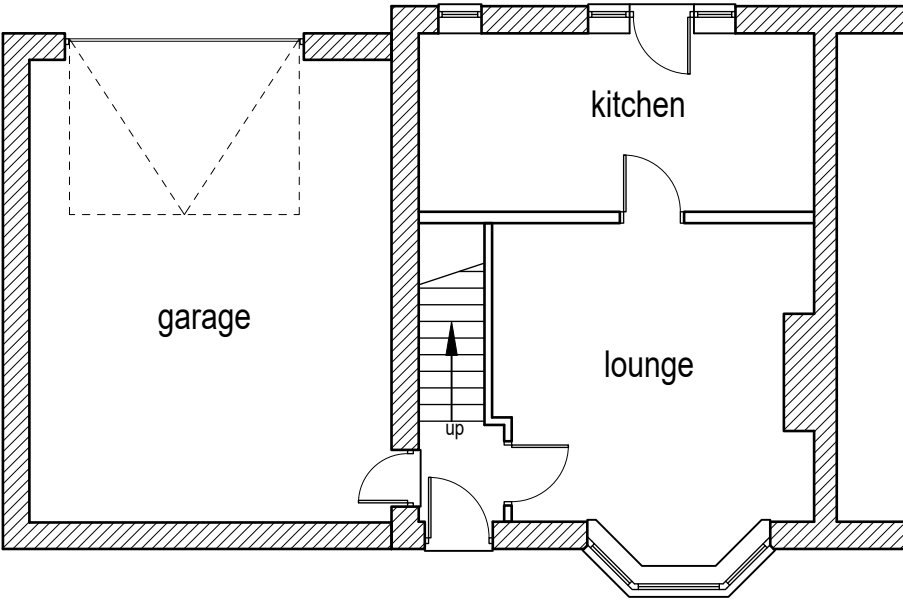


Existing ground floor layout (1:100)

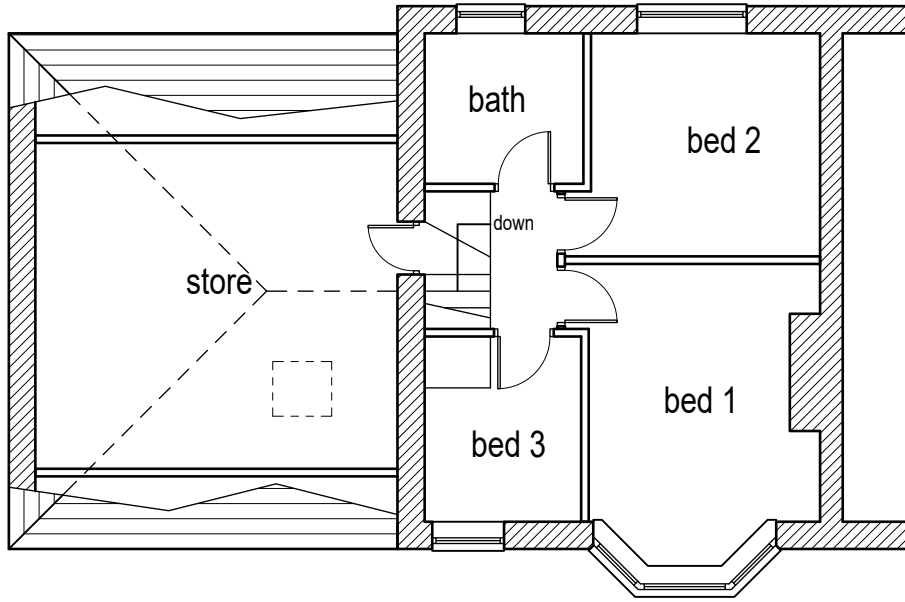


Existing first floor layout (1:100)




Existing rear/south facing elevation (1:100)

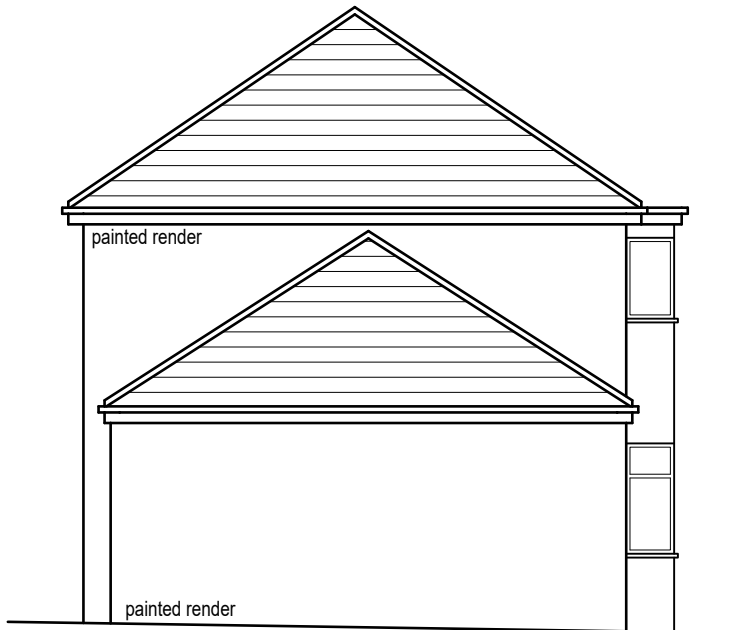


Existing side/west facing elevation (1:100)

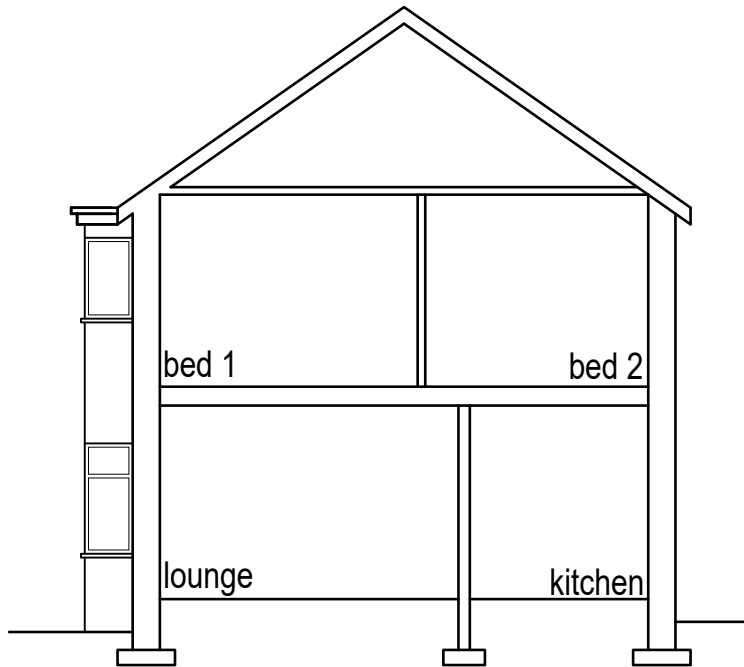

Existing cross section (1:100)

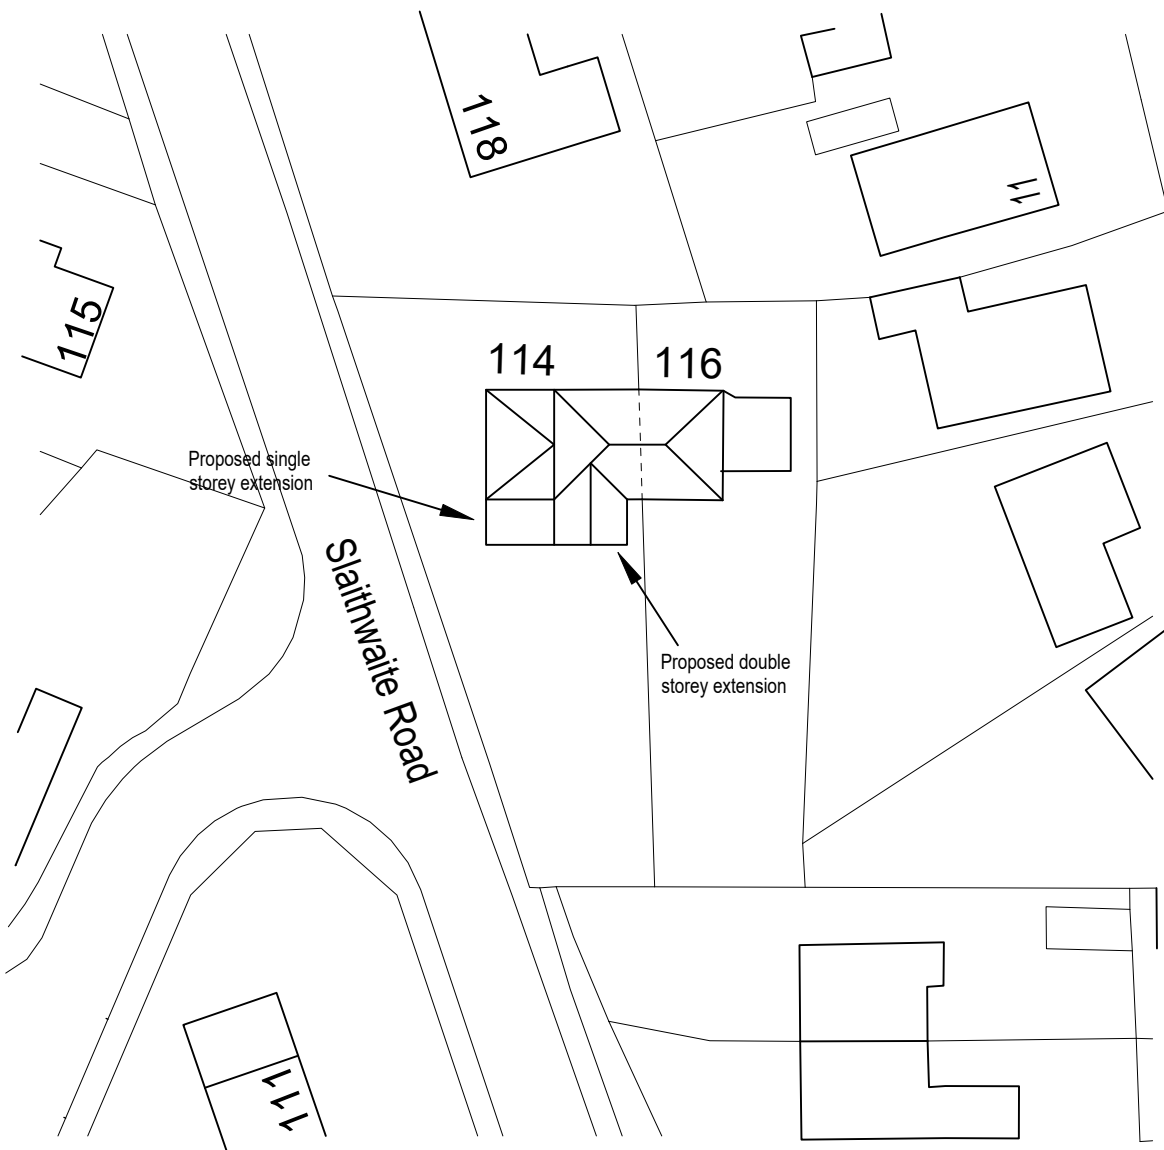


Block plan (1:500)

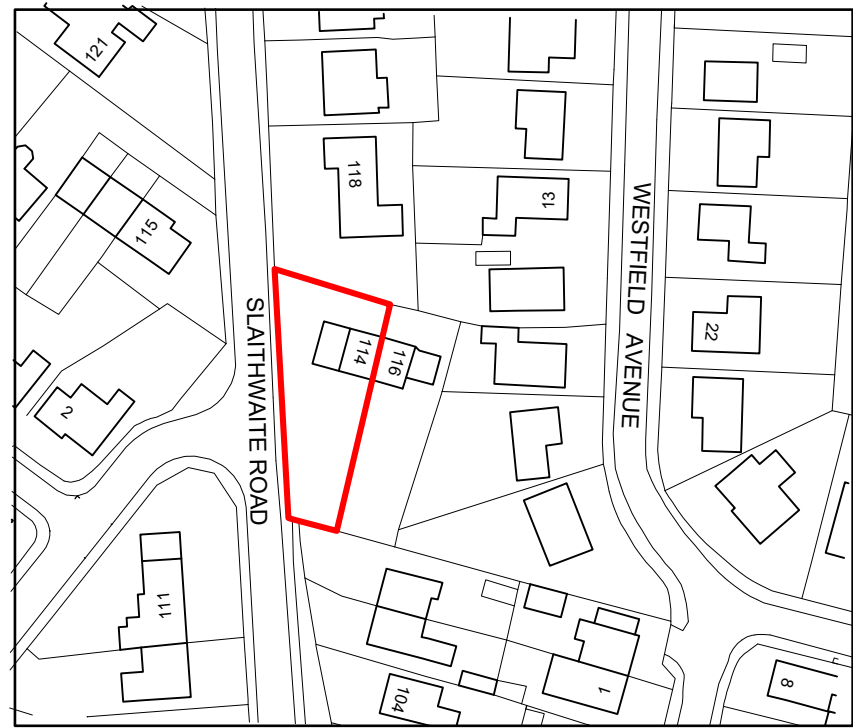


Location plan (1:1250)




Proposed rear/south facing elevation (1:100)

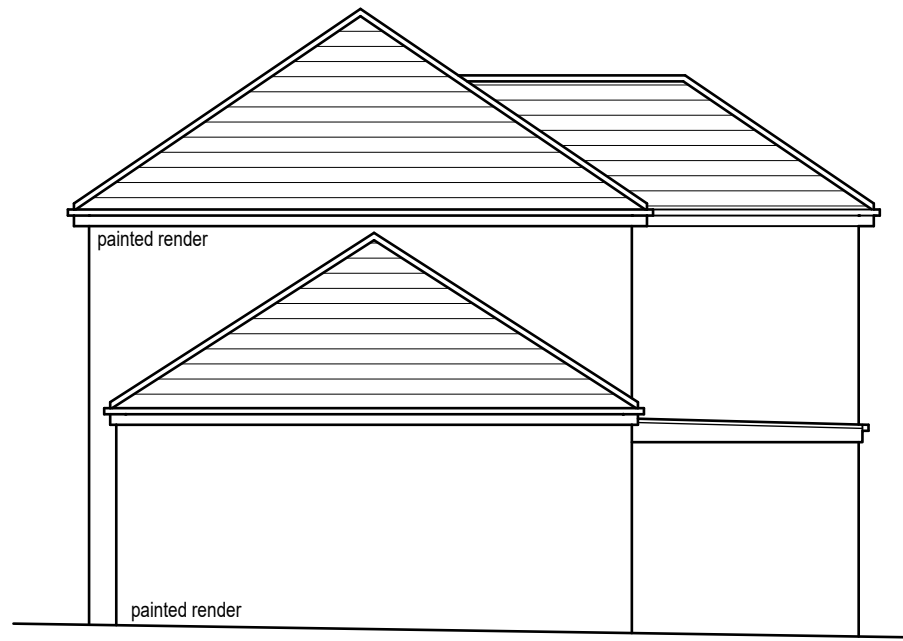


Proposed side/west facing elevation (1:100)

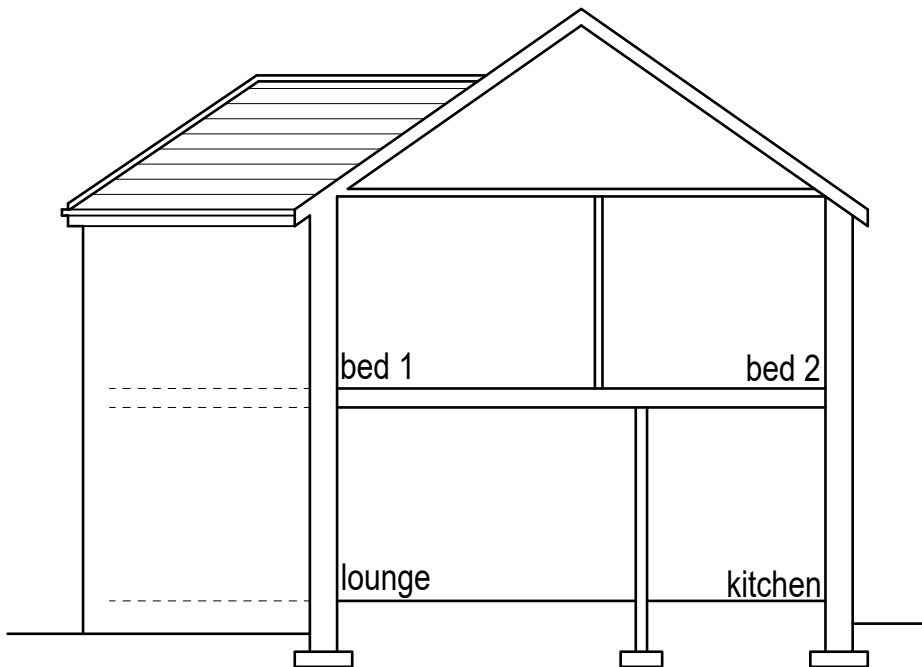

Proposed sectional elevation (1:100)

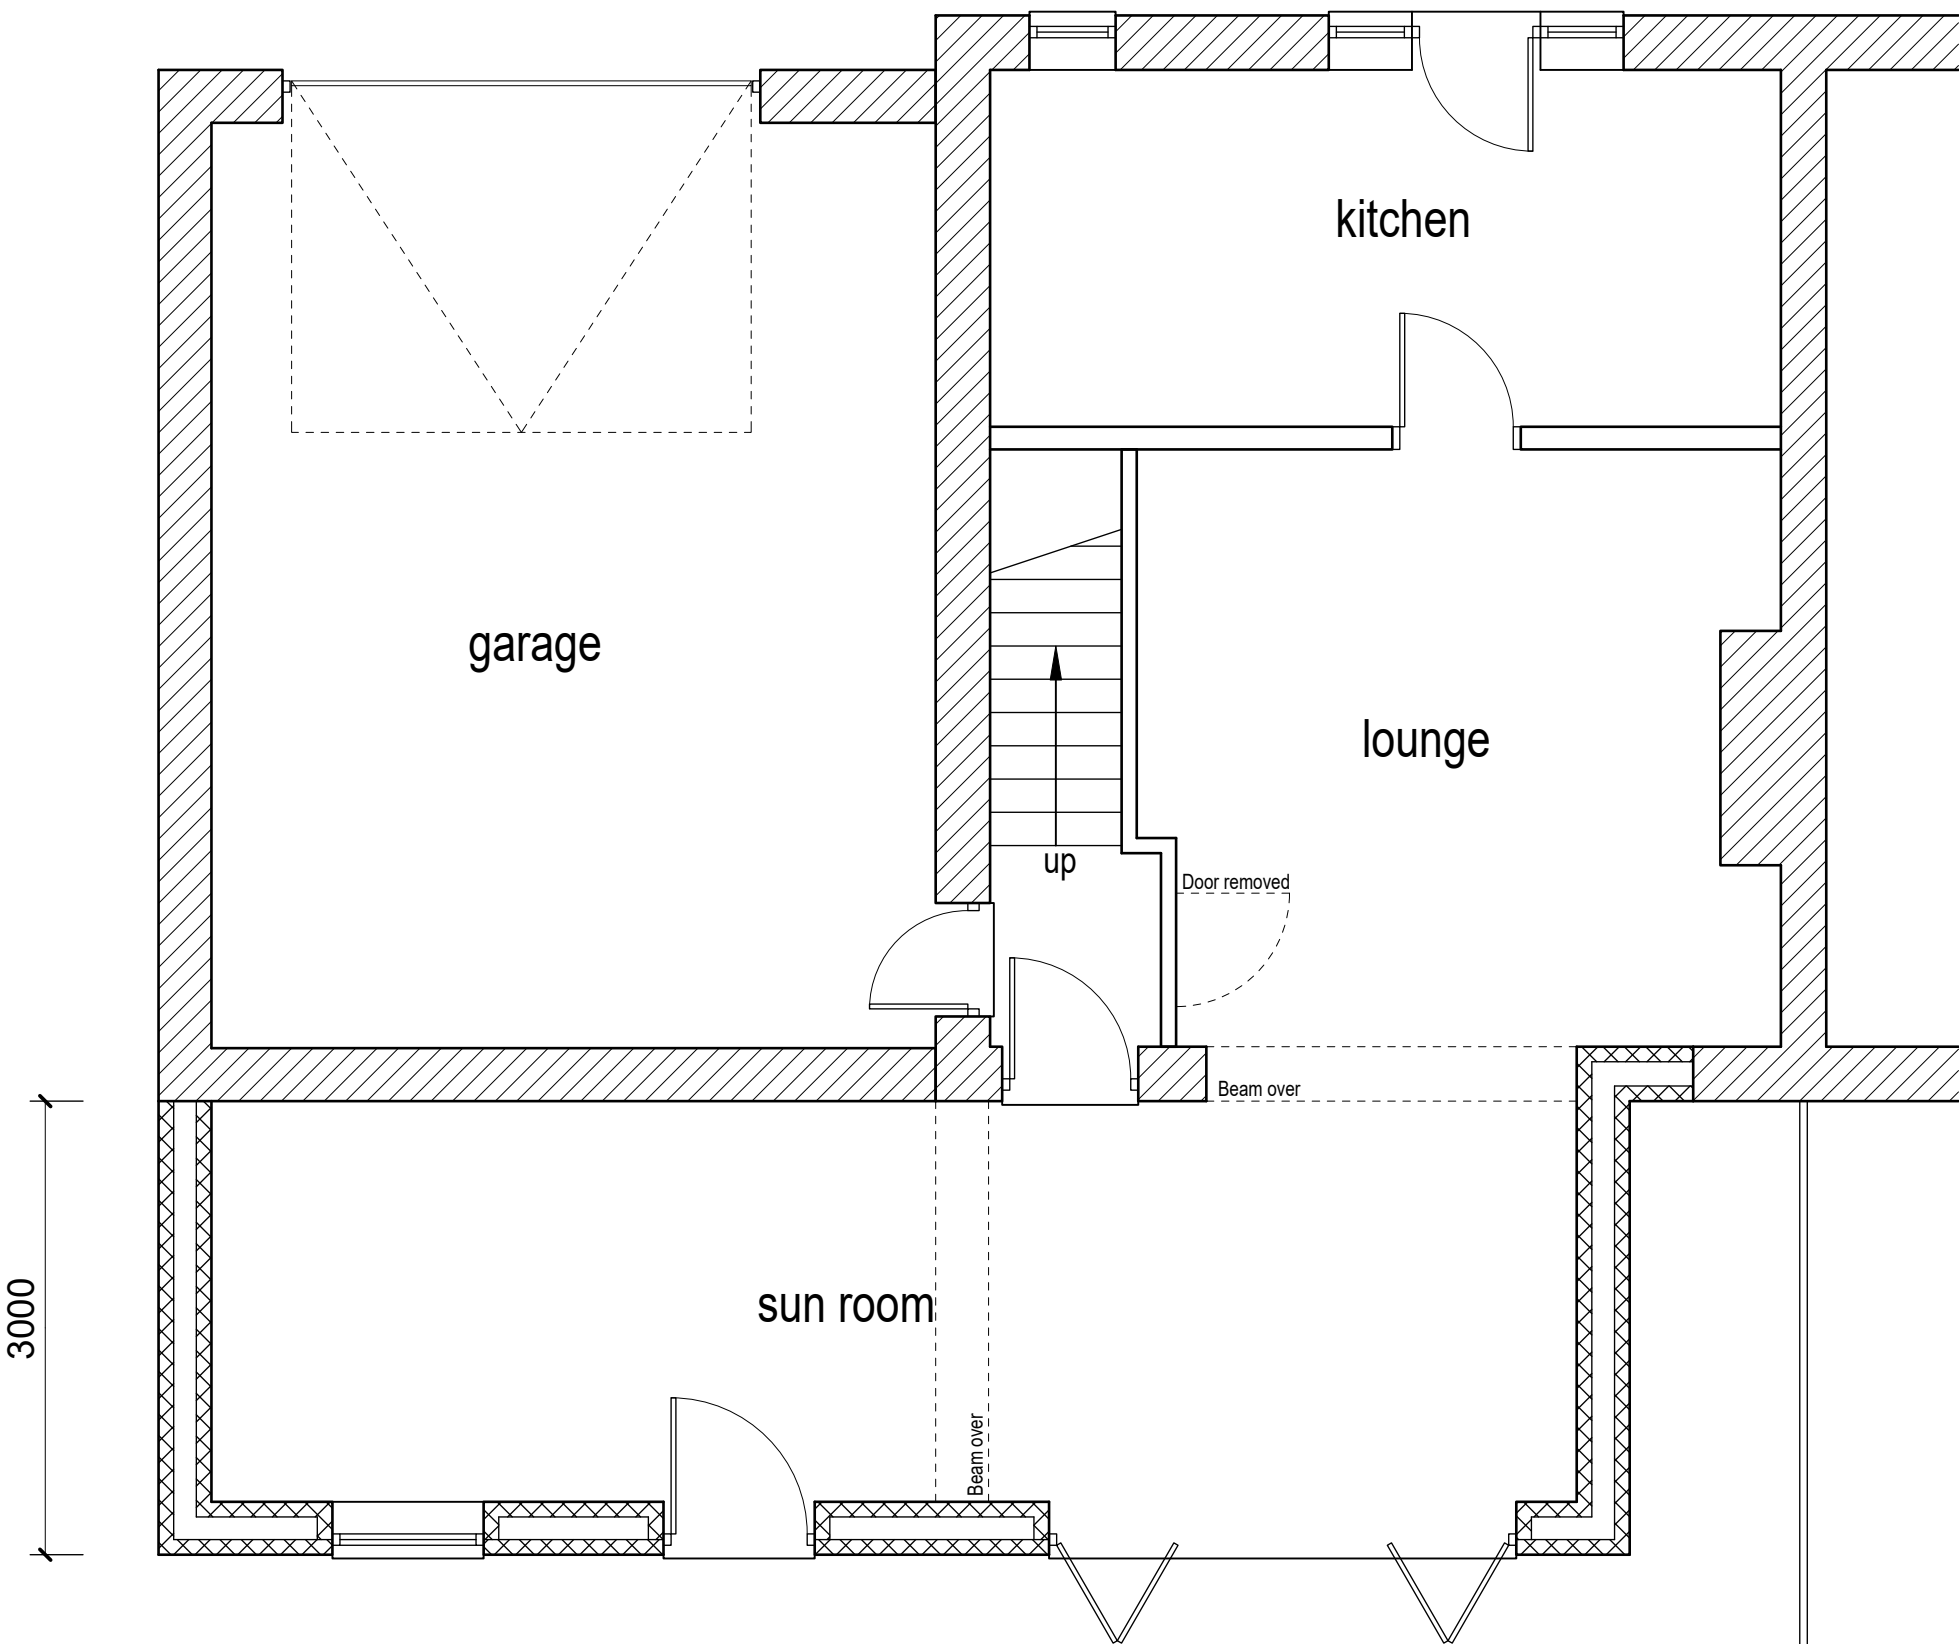

Proposed ground floor layout (1:50)

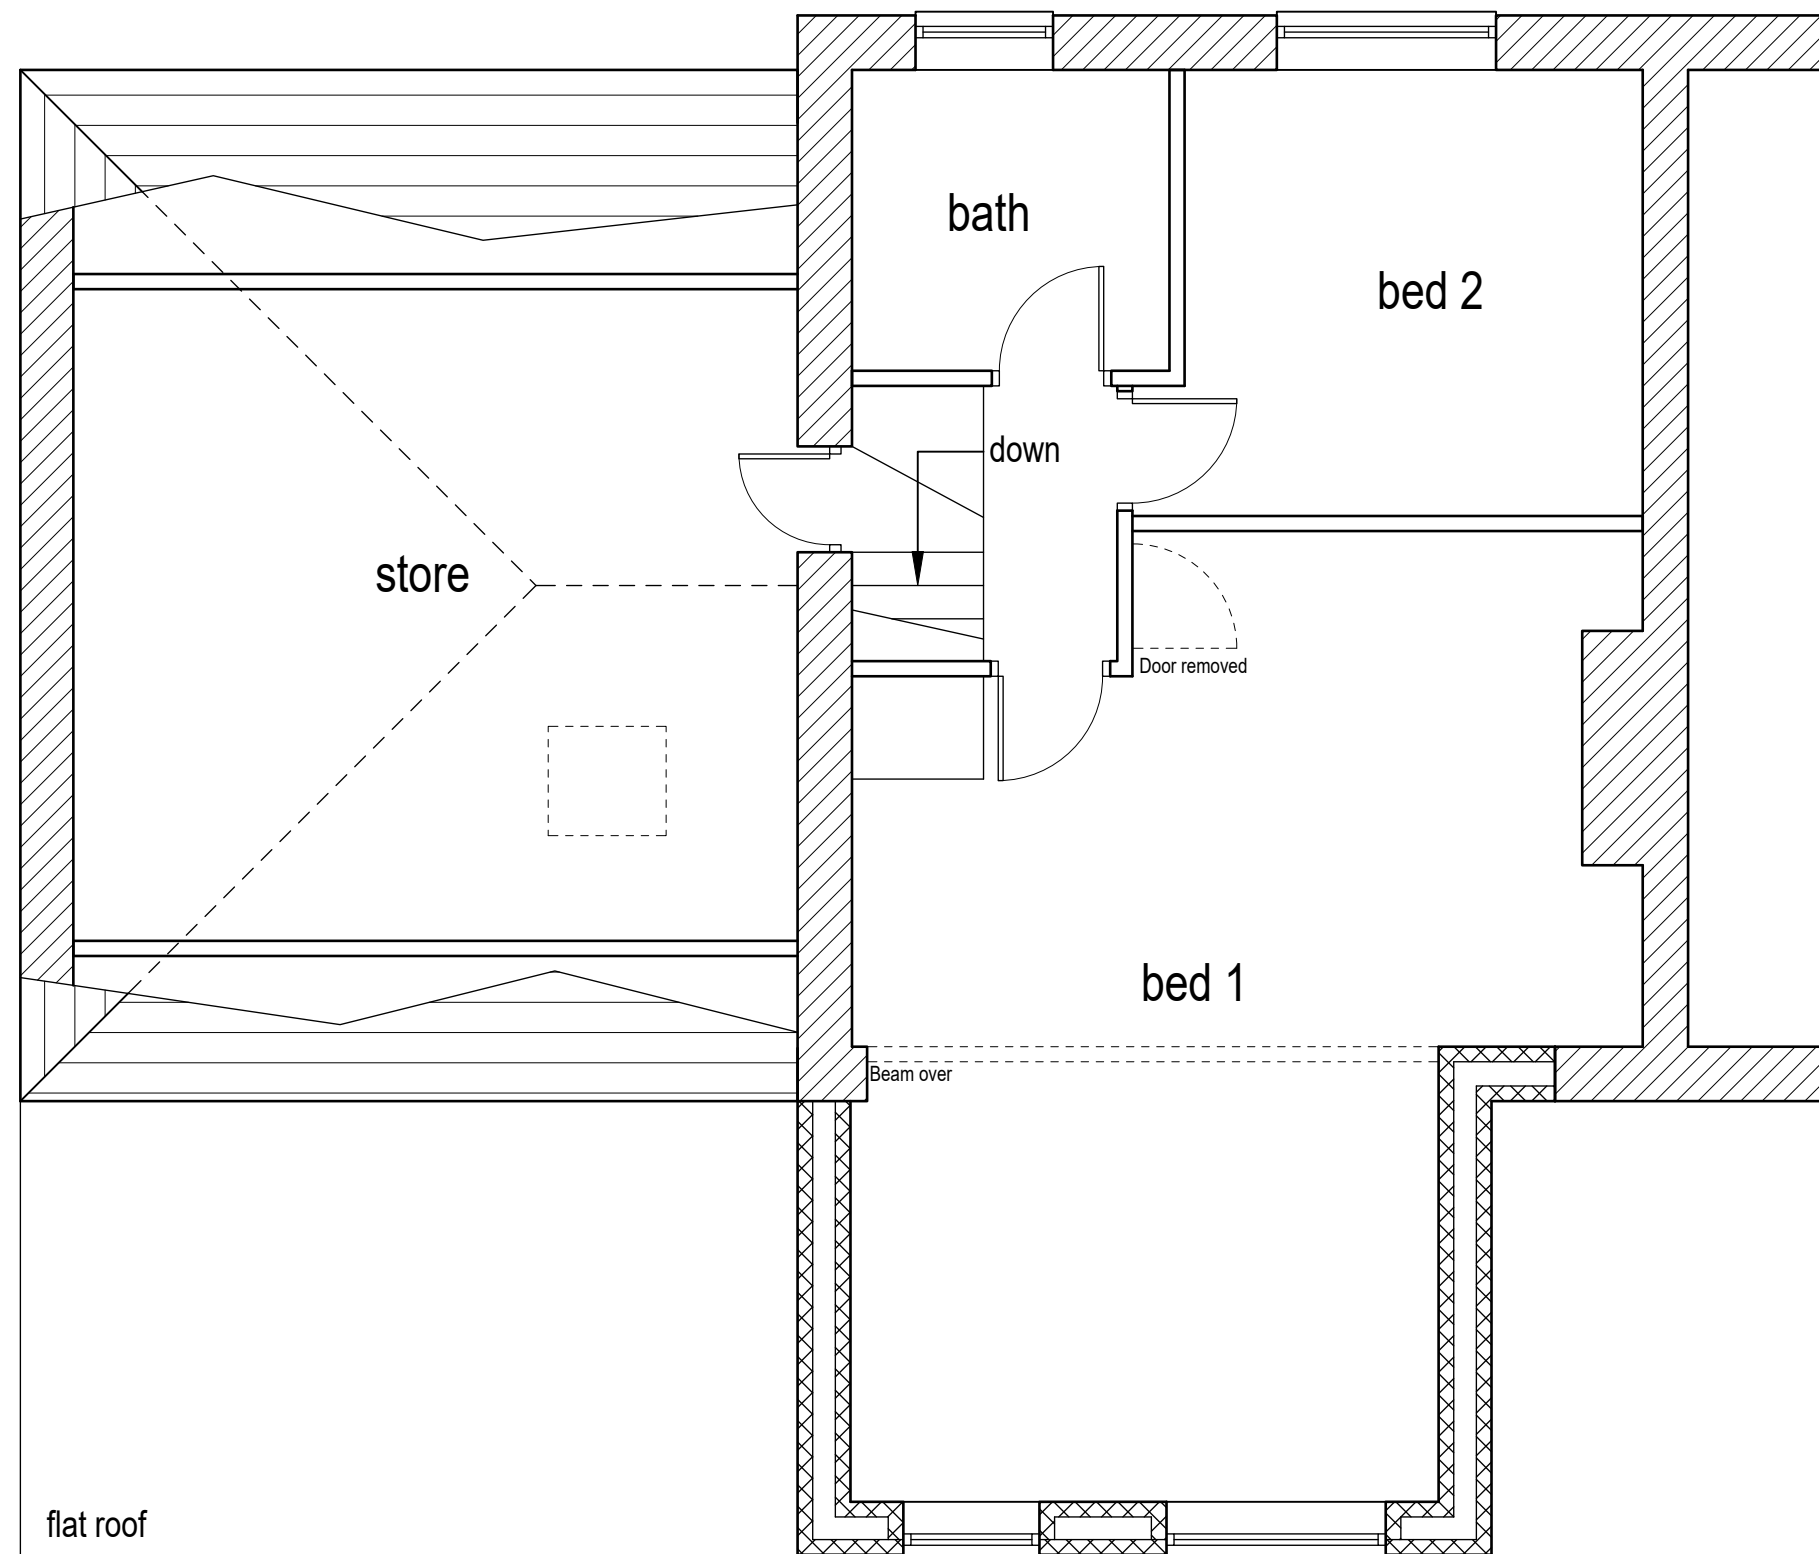

Proposed first floor layout (1:50)

Rev A 16/01/2025 Dimension added to show projection of extension.



Colne Valley Design
8 Meadow Lane
Slaithwaite
Huddersfield HD7 5EX

Tel: 01484 842097
Mobile: 07867 803312
E-mail: mitchell@sbhomes.co.uk

Proprietor: S.A. Mitchell (ACIOB)

Project

Proposed extension.

For

Mr J Martin.

Address

114 Slaithwaite Road
Meltham
HD9 5PW.

Title

Planning Drawing.

Job No.

24 J 40.

Drawing number

01 A.

Date

Oct 2024.