
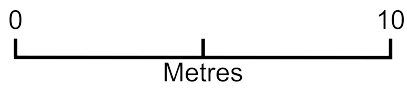


Proposed extension

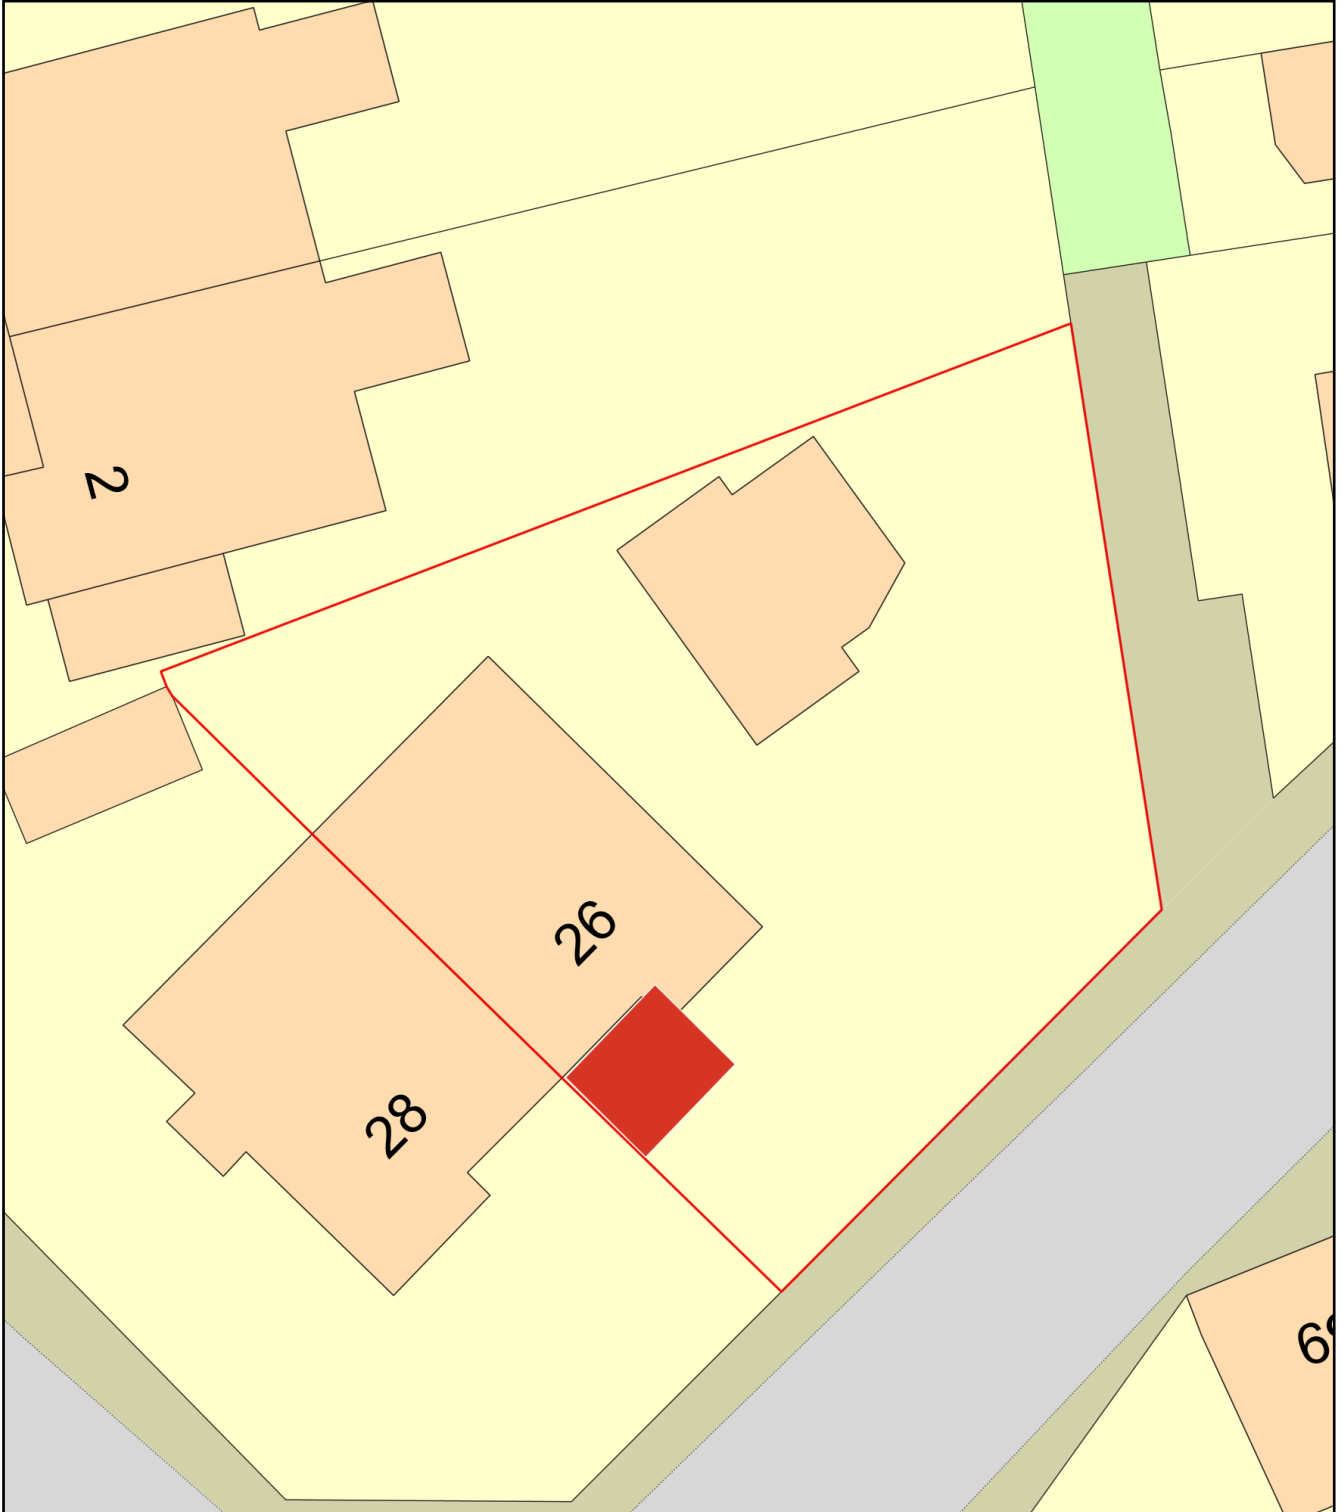

Plan Produced for: Keith

Date Produced: 16 Dec 2024

Plan Reference Number: TQRQM24351163008961

Scale: 1:200 @ A4