

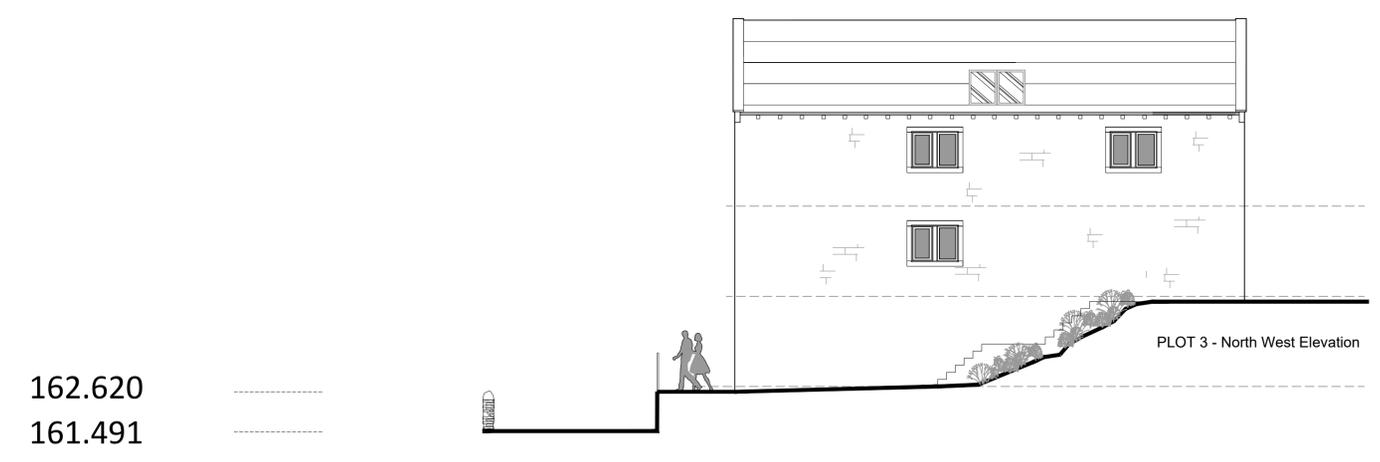


NOTE: ALL DIMENSIONS SHOWN ARE PROVISIONAL DIMENSIONS ONLY & SHOULD NOT BE READ AS EXACT MEASUREMENTS. THESE MAY NEED TO BE ALTERED DUE TO SITE CONSTRAINTS. INSPECTION THE DRAWINGS AND DESIGN ARE THE COPYRIGHT OF LARCHE DEVELOPMENTS YORKSHIRE LTD & SHOULD NOT BE REPRODUCED WITHOUT PRIOR PERMISSION

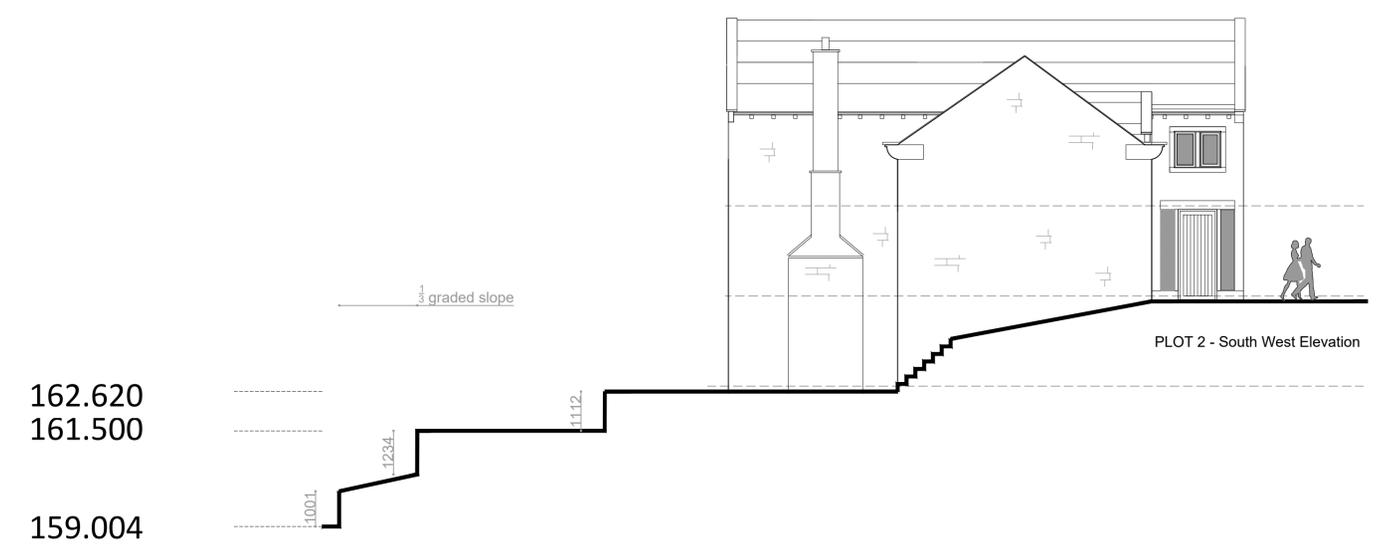

DRAWING DESCRIPTION	
PROPOSED SITE SECTIONS PLOTS 1-3	
JOB TITLE	
HOLLINHURST FARM	
CLIENT	
KINGSMAN HOMES	
DRAWN BY	SCALE: 1:100 @ A1
DATE: DEC 2024	DRAWING NO: 1/220-90-08
CHECKED	REVISION

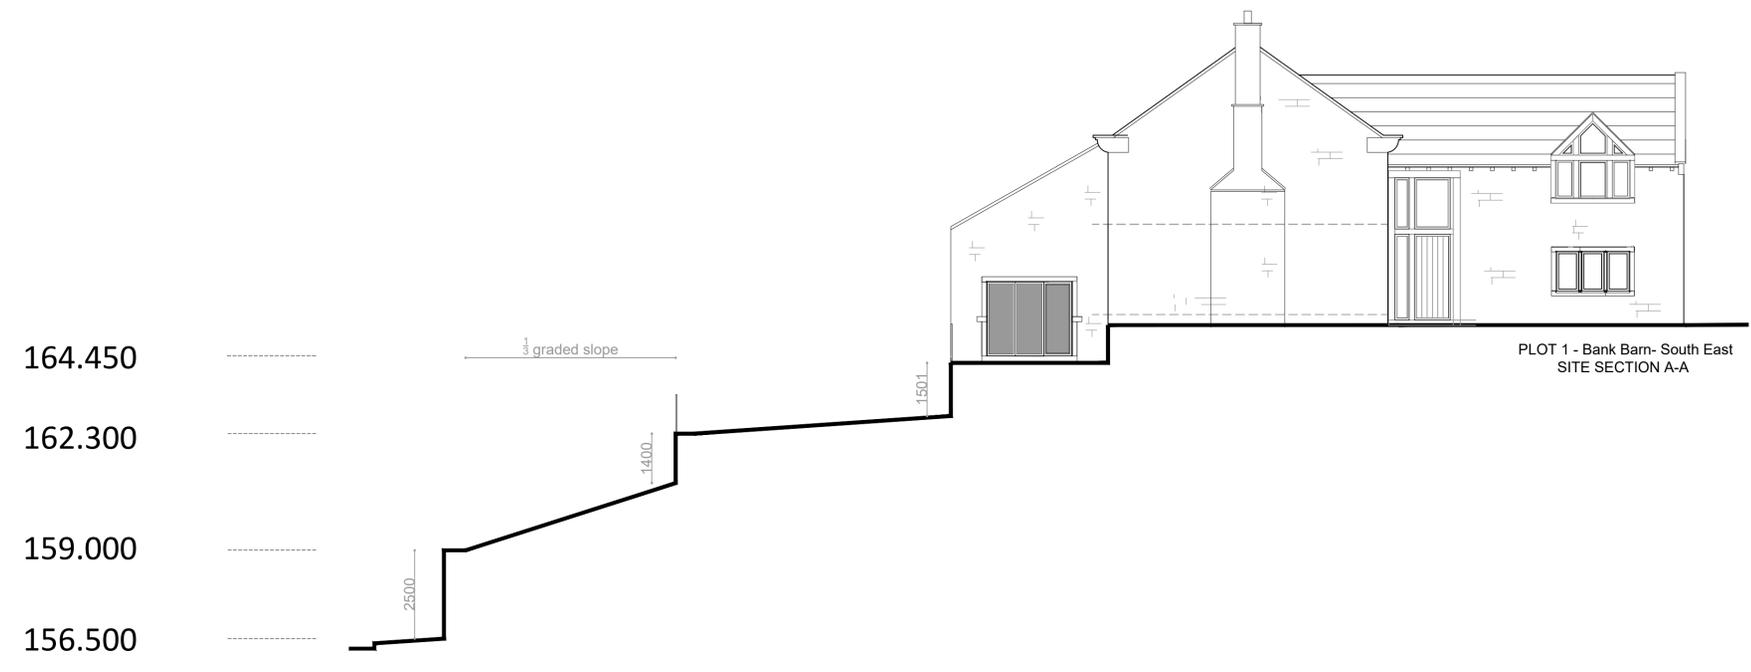