

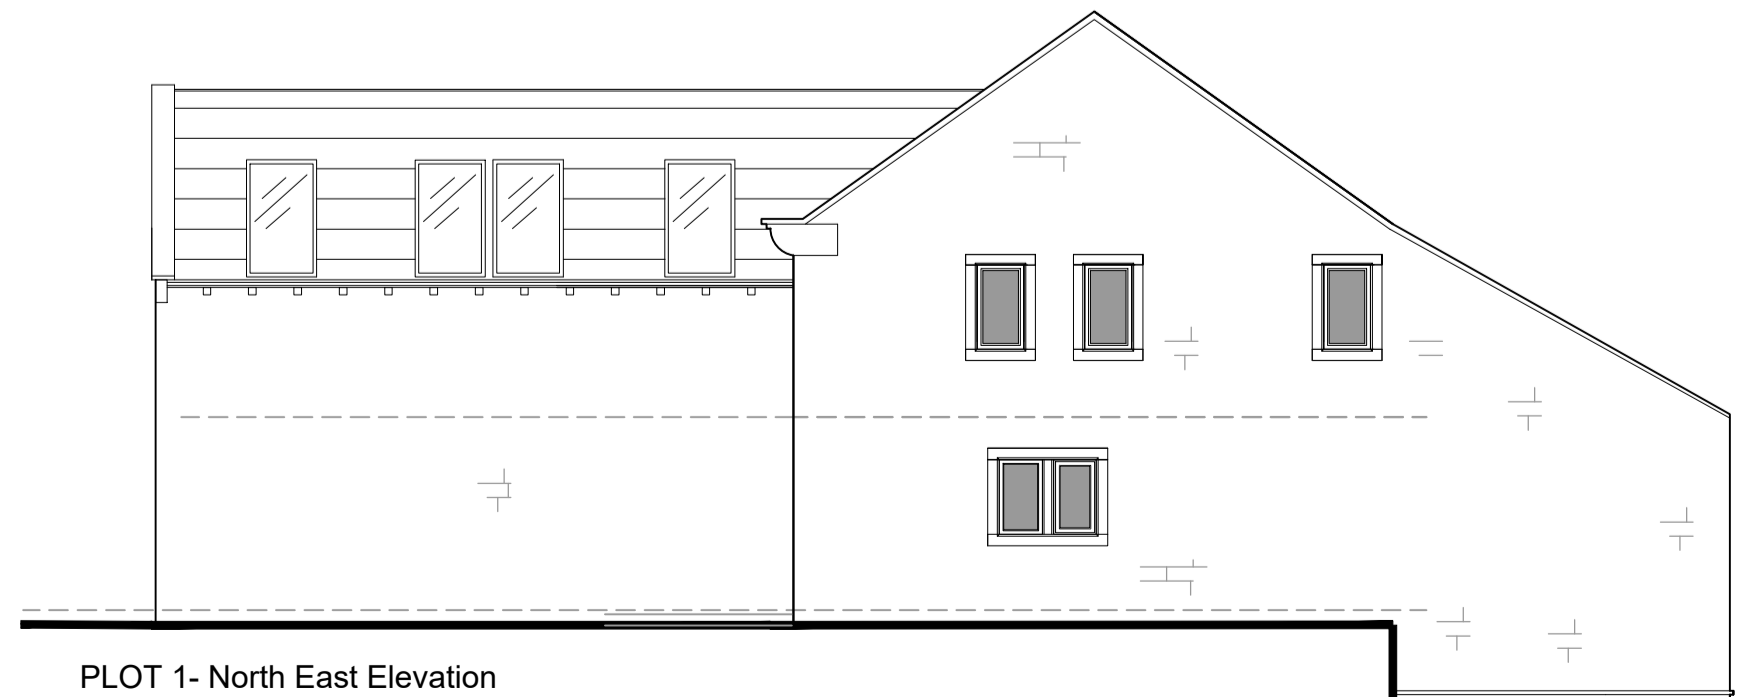
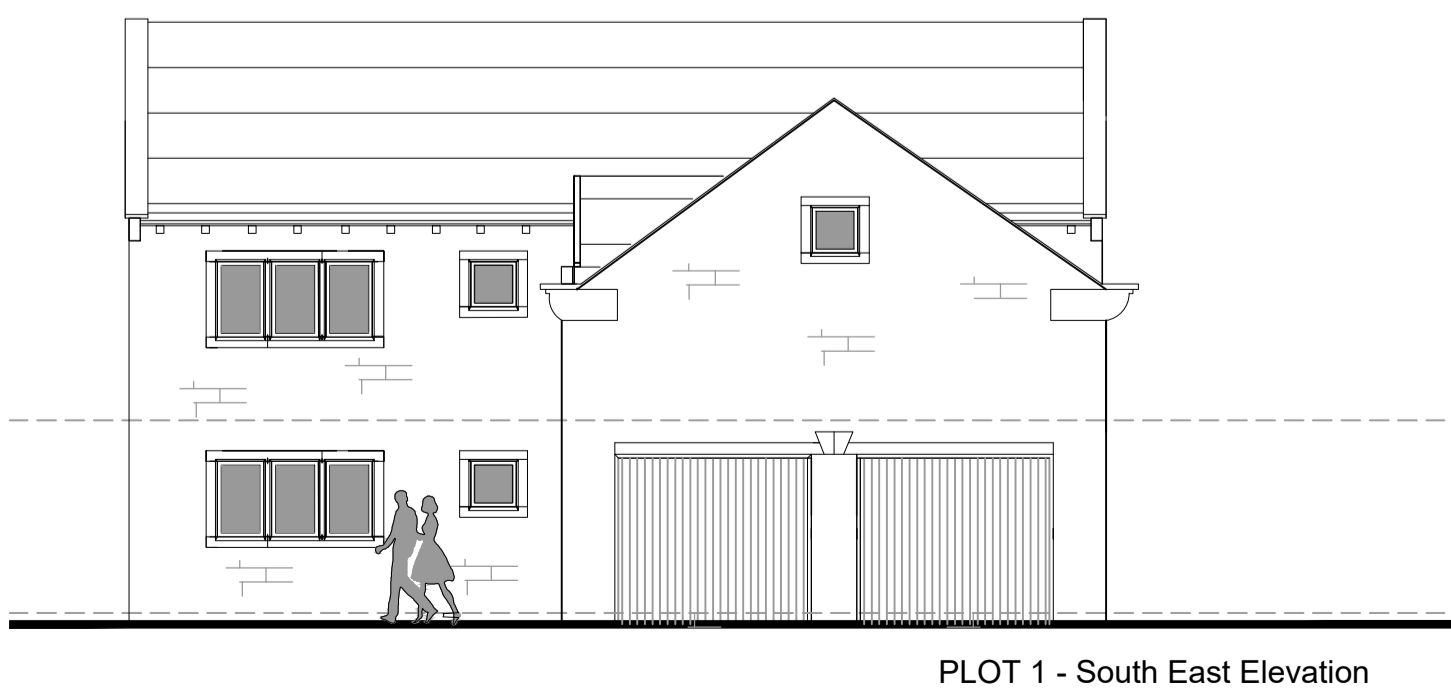
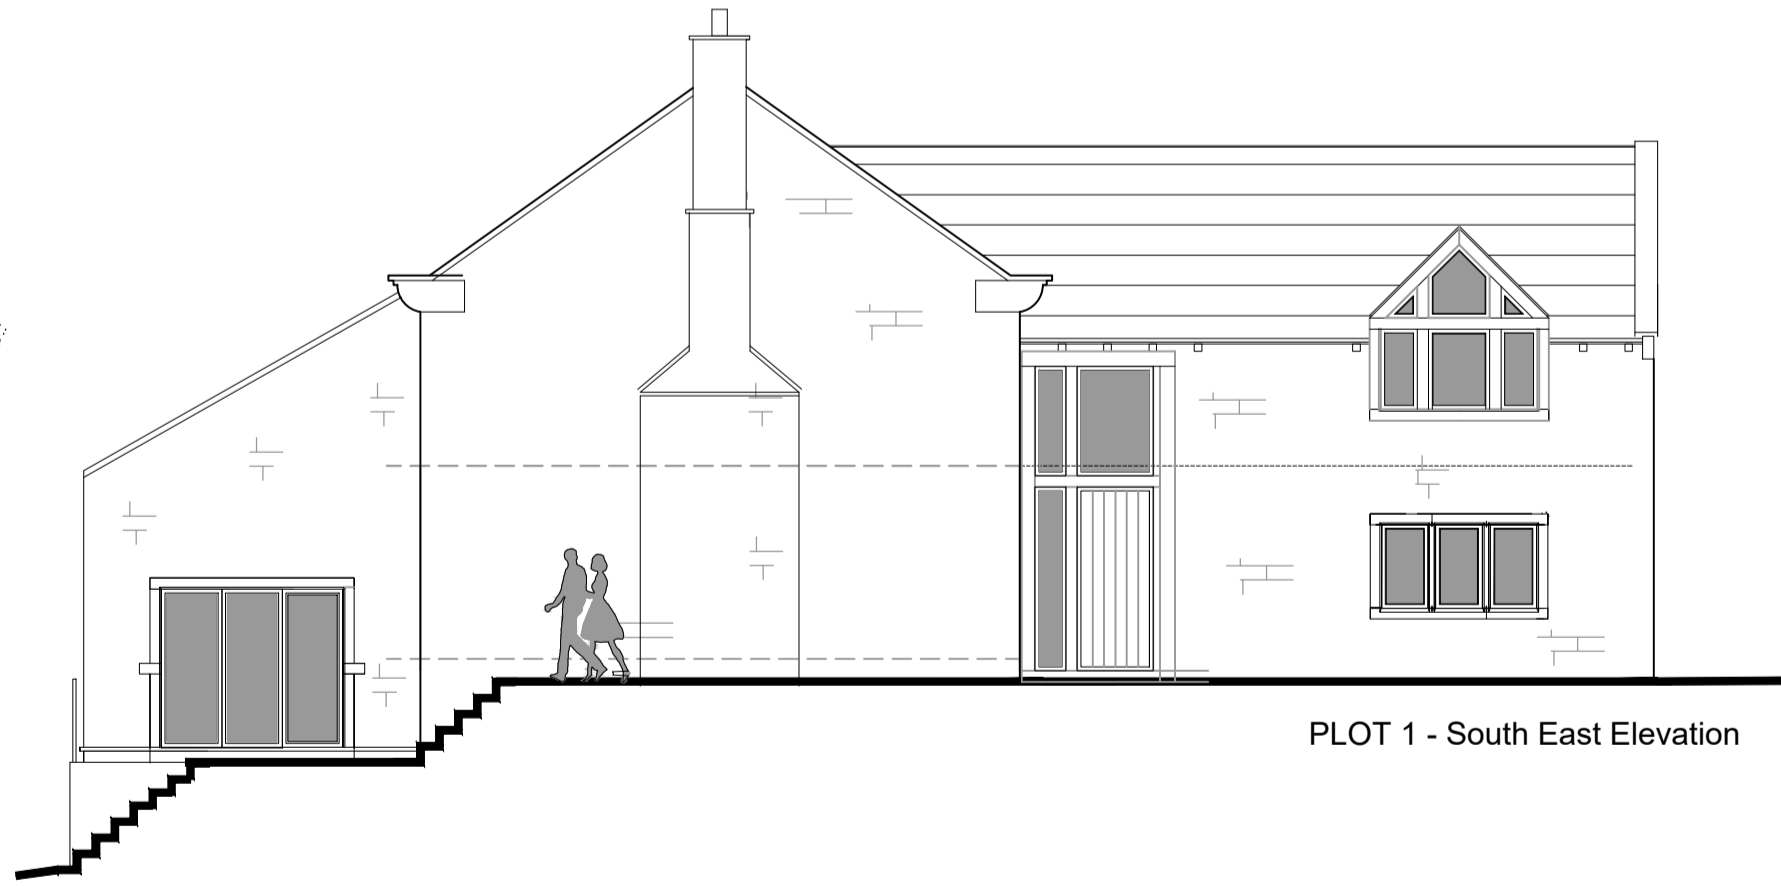


NOTE: ALL DIMENSIONS SHOWN ARE PROVISIONAL DIMENSIONS ONLY & SHOULD NOT BE READ AS EXACT MEASUREMENTS. THESE MAY NEED TO BE ALTERED DUE TO SITE CONSTRAINTS/ INSPECTION THE DRAWINGS AND DESIGN ARE THE COPYRIGHT OF L'ARCHE DEVELOPMENTS YORKSHIRE LTD & SHOULD NOT BE RE-PRODUCED WITHOUT PRIOR PERMISSION

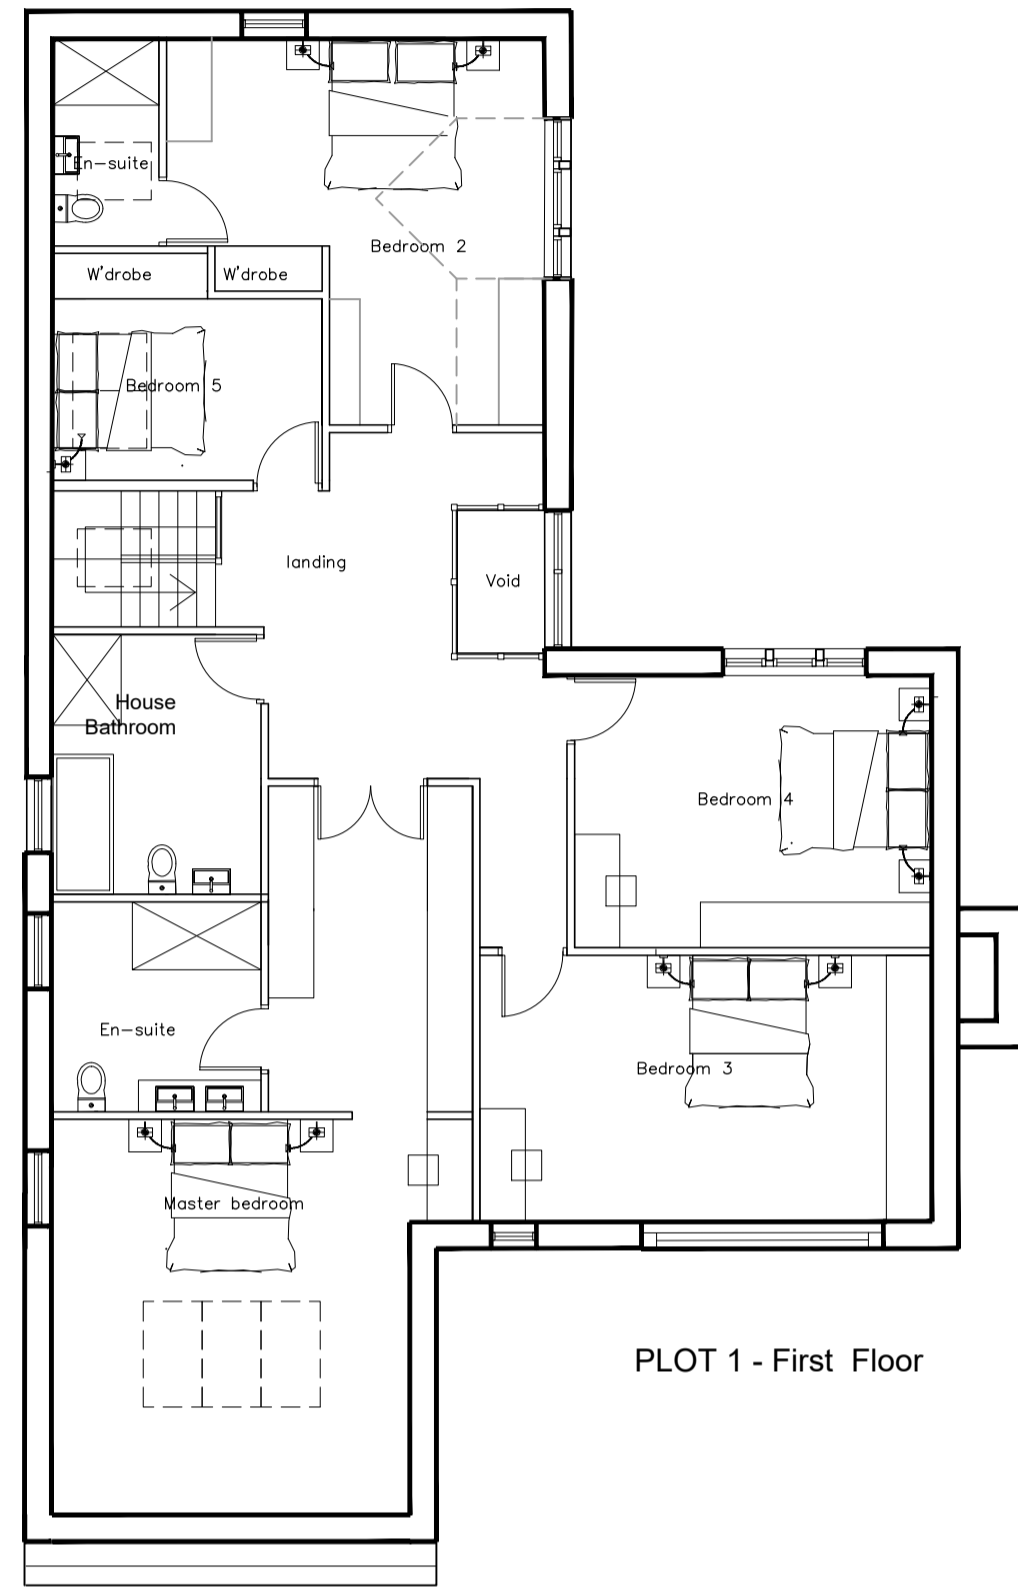

DRAWING DESCRIPTION			
PLANNING			
PLOT 1			
JOB TITLE			
HOLLINGHURST FARM			
CLIENT			
KINGSMAN HOMES			
DRAWN BY	SCALE	1:100 @ A1	
DATE	DEC 2024	DRAWING NO.	1020/00-05
CHECKED		REVISION	

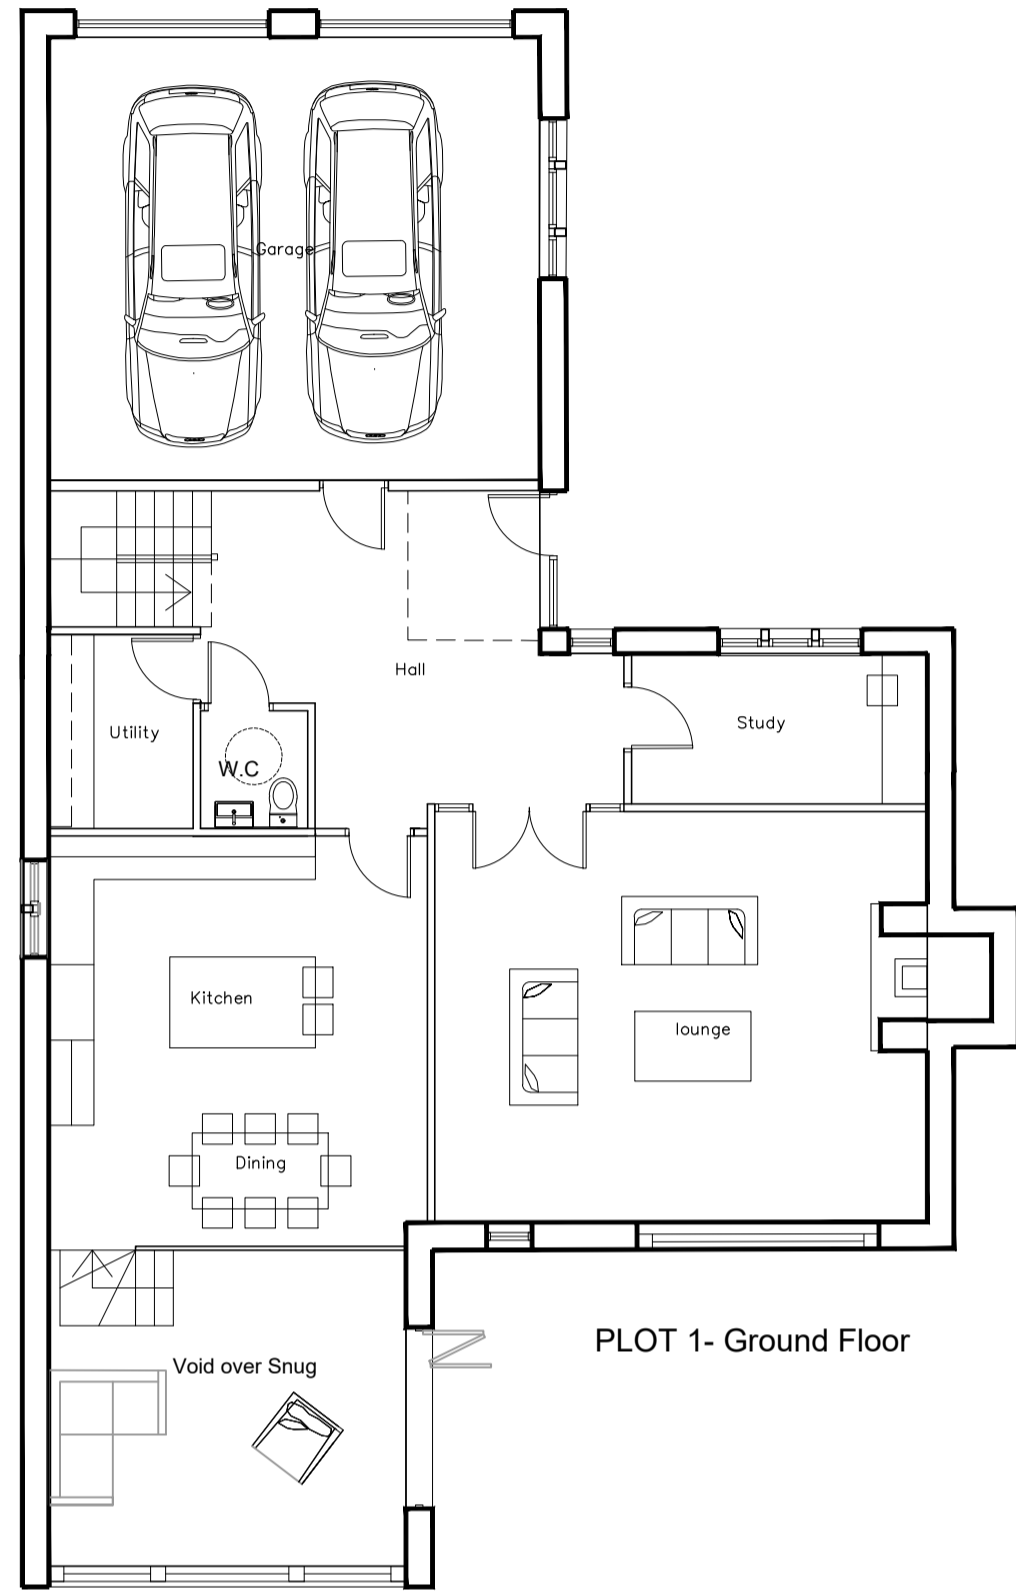