




Plan  
Scale 1:250

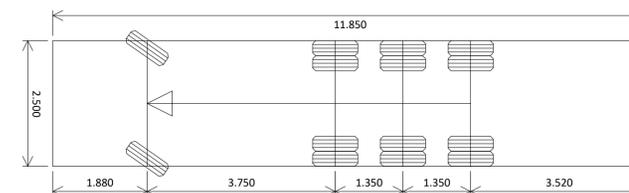

Vehicle name: Kirklees Council Refuse Vehicle  
 Description: Kirklees Council Refuse Vehicle  
 Overall length (m): 11.850  
 Overall width (m): 2.500  
 Maximum track width (m): 2.500  
 Wall to wall radius (m): 11.035

Vehicle Key

DESCRIPTION	REV	DATE	CHK	APR
-------------	-----	------	-----	-----



Beam Consulting  
 14 Bond Street  
 Wakefield  
 WF1 2QP  
 Tel: 01924 361653  
 Fax: 01924 364631

PROJECT: Hollinhurst Farm

DRAWING TITLE: Proposed Refuse Vehicle Tracking General Arrangement

CLIENT: Kingsman Homes

STATUS: Information

DRAWN: JD DATE: 19/12/2024

CHECKED: KGP SCALE: AS SHOWN @ A1

APPROVED: KGP REVISION: -

DRAWING NUMBER: 186-62-001