


Key

- Proposed Surface Water Drain
- Proposed Foul Water Drain
- Proposed Combined Water Drain
- Proposed Surface Water Manhole
- Proposed Foul Water Manhole
- Proposed Combined Water Manhole
- ⊙ Proposed Surface Water Gully
- ⊙ Proposed RWP
- ⊠ Existing Combined Water Manhole

Note:
Outline drainage strategy. Subject to approval and detailed design

Note
Whole site attenuation designed for 1 in 100 year rainfall and 45% climate change with 313m³ storage on-site. Secondary attenuation system at higher level to have reduced outflow into lower attenuation system

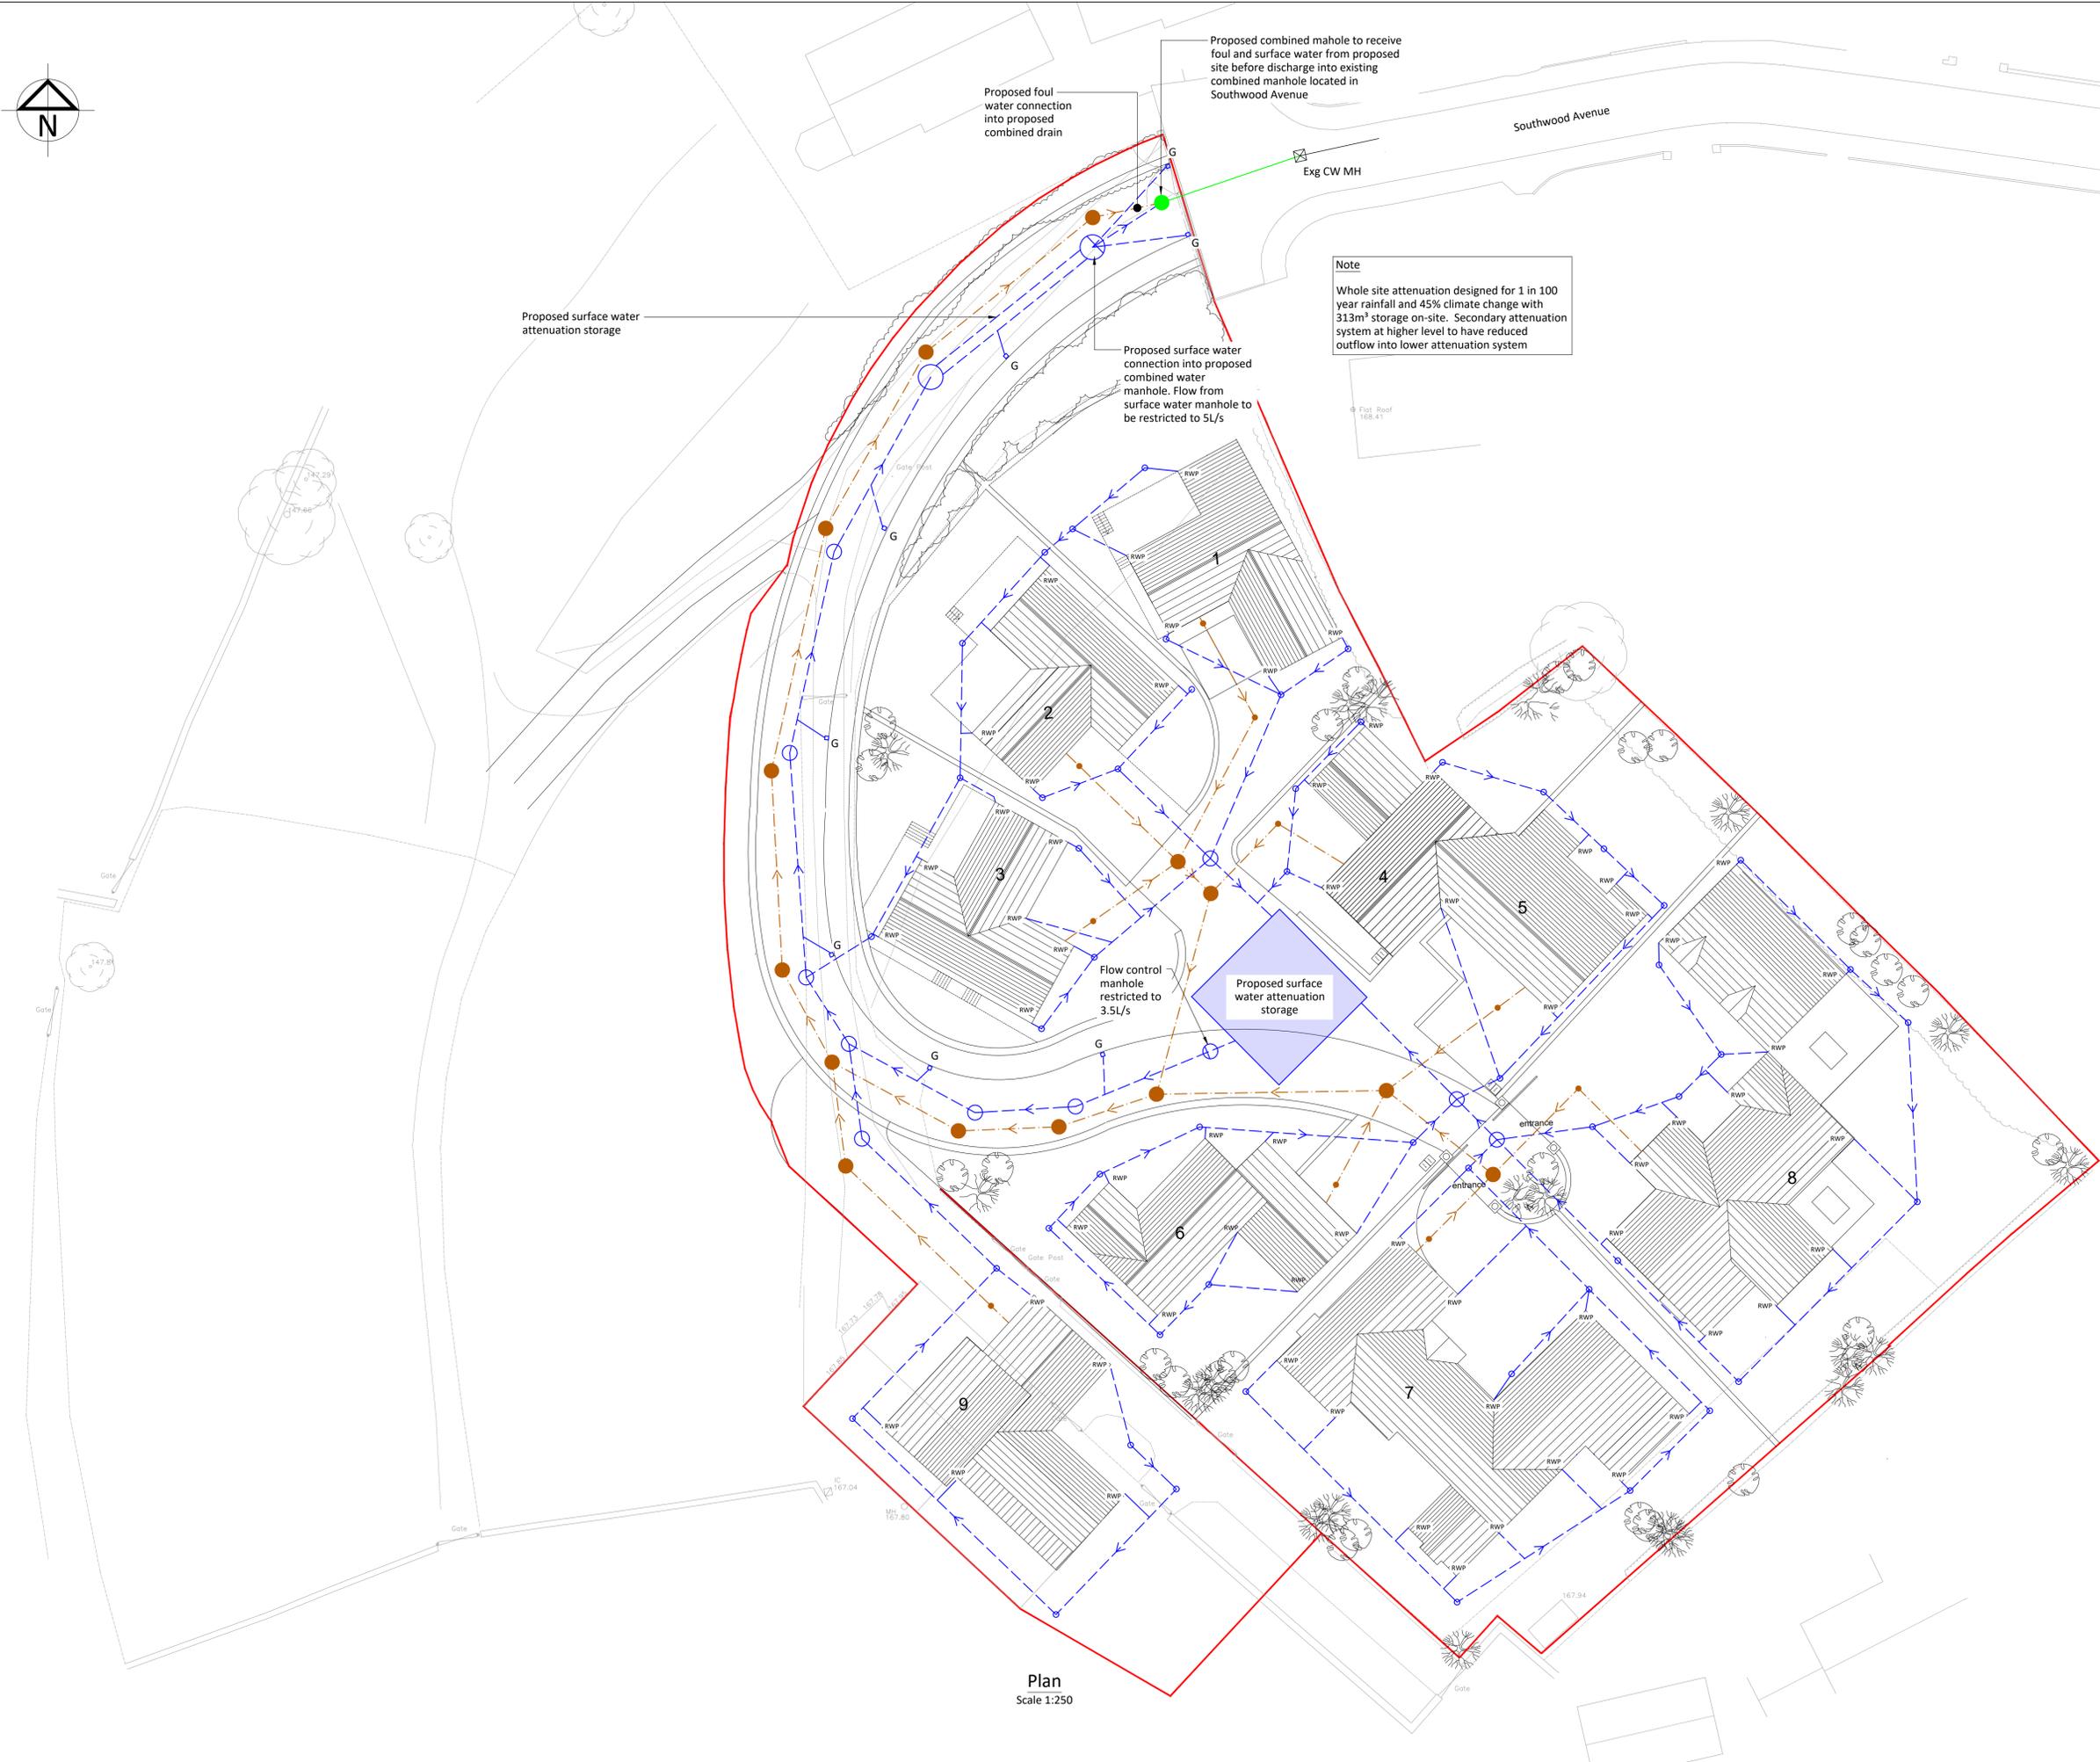

Plan
Scale 1:250

DESCRIPTION	REV	DATE	CHK	APR
 Beam Consulting 14 Bond Street Wakefield WF1 2QP Tel: 01924 361653 Fax: 01924 364631				
PROJECT				
Hollinhurst Farm				
DRAWING TITLE				
Outline Drainage Strategy				
CLIENT				
Kingsman Homes				
STATUS				
Information				
DRAWN	WS	DATE	19/12/2024	
CHECKED	TM	SCALE		
APPROVED	KGP	AS SHOWN @ A1		
DRAWING NUMBER		REVISION		
186-62-500				