


NOTE: ALL DIMENSIONS SHOWN ARE PROVISIONAL DIMENSIONS ONLY & SHOULD NOT BE READ AS EXACT MEASUREMENTS. THESE MAY NEED TO BE ALTERED DUE TO SITE CONSTRAINTS/INSPECTION THE DRAWINGS AND DESIGN ARE THE COPYRIGHT OF L'ARCHE DEVELOPMENTS YORKSHIRE LTD & SHOULD NOT BE RE-PRODUCED WITHOUT PRIOR PERMISSION

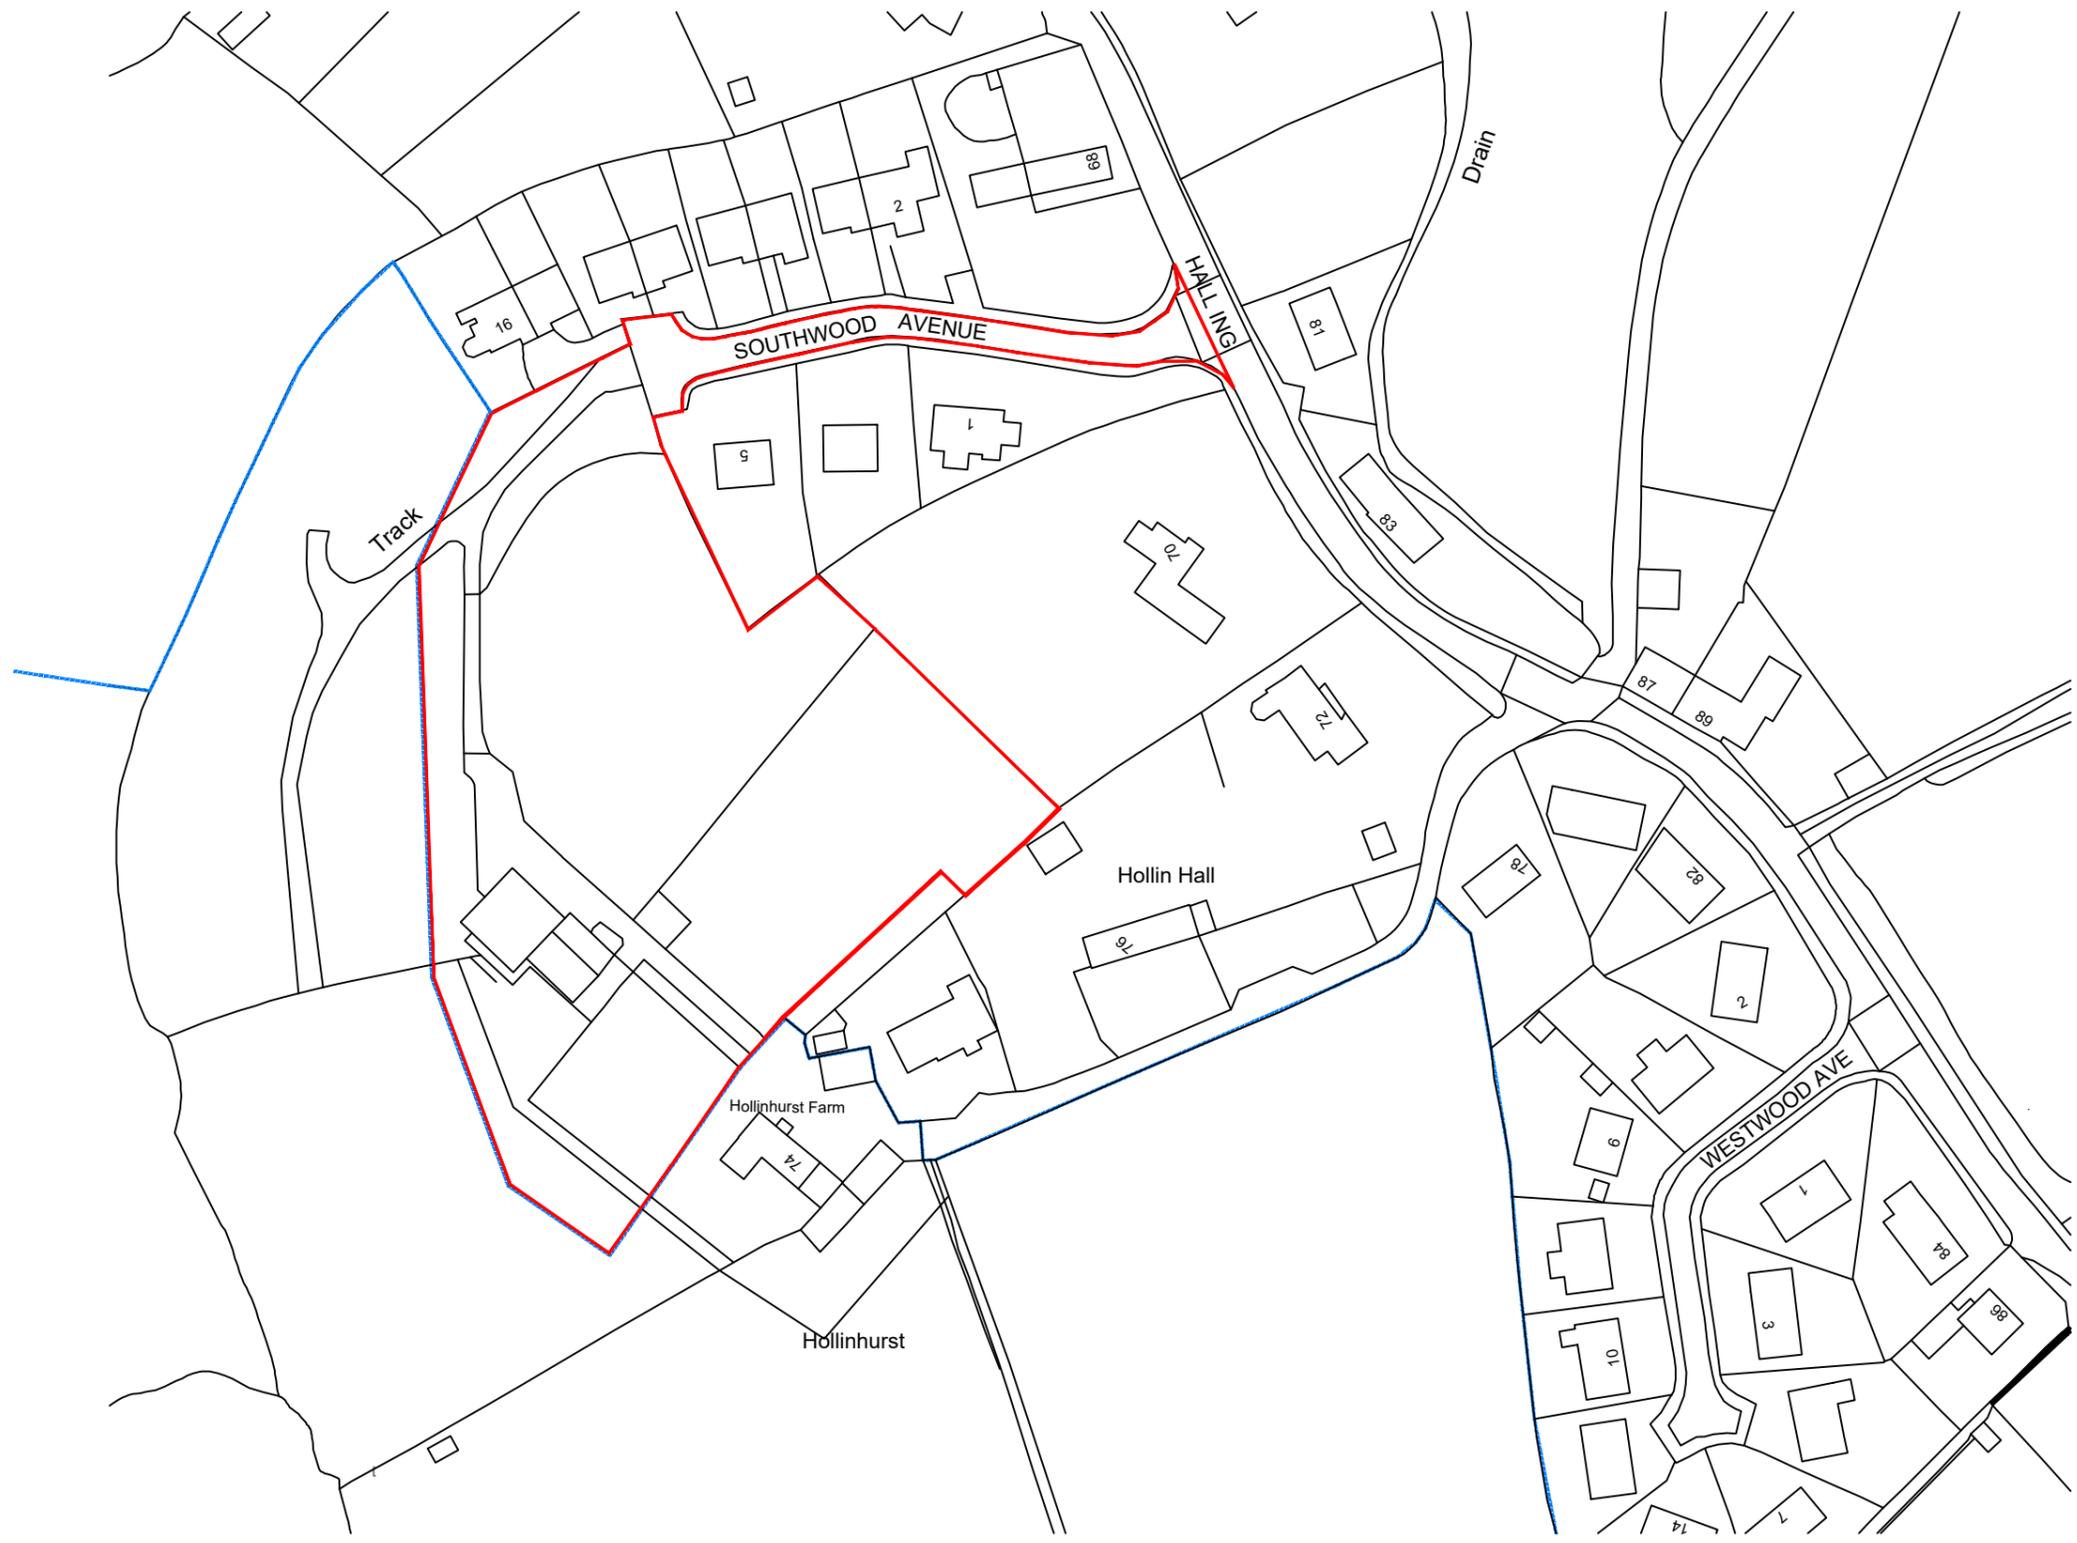

DRAWING DESCRIPTION		
PLANNING SITE LOCATION PLAN		
JOB TITLE		
HOLLINGHURST FARM		
CLIENT		
KINGSMAN HOMES LTD		
DRAWN BY	SCALE	1:1250 @ A3
DATE	DRAWING NO.	REVISION
DEC 2017	1020-00-01	A
CHECKED		

