



Only figured dimensions should be used.
 Scaled dimensions should be checked with the Architect.
 This drawing together with the design, is the property and copyright
 of the Architect and must not be reproduced without written
 permission

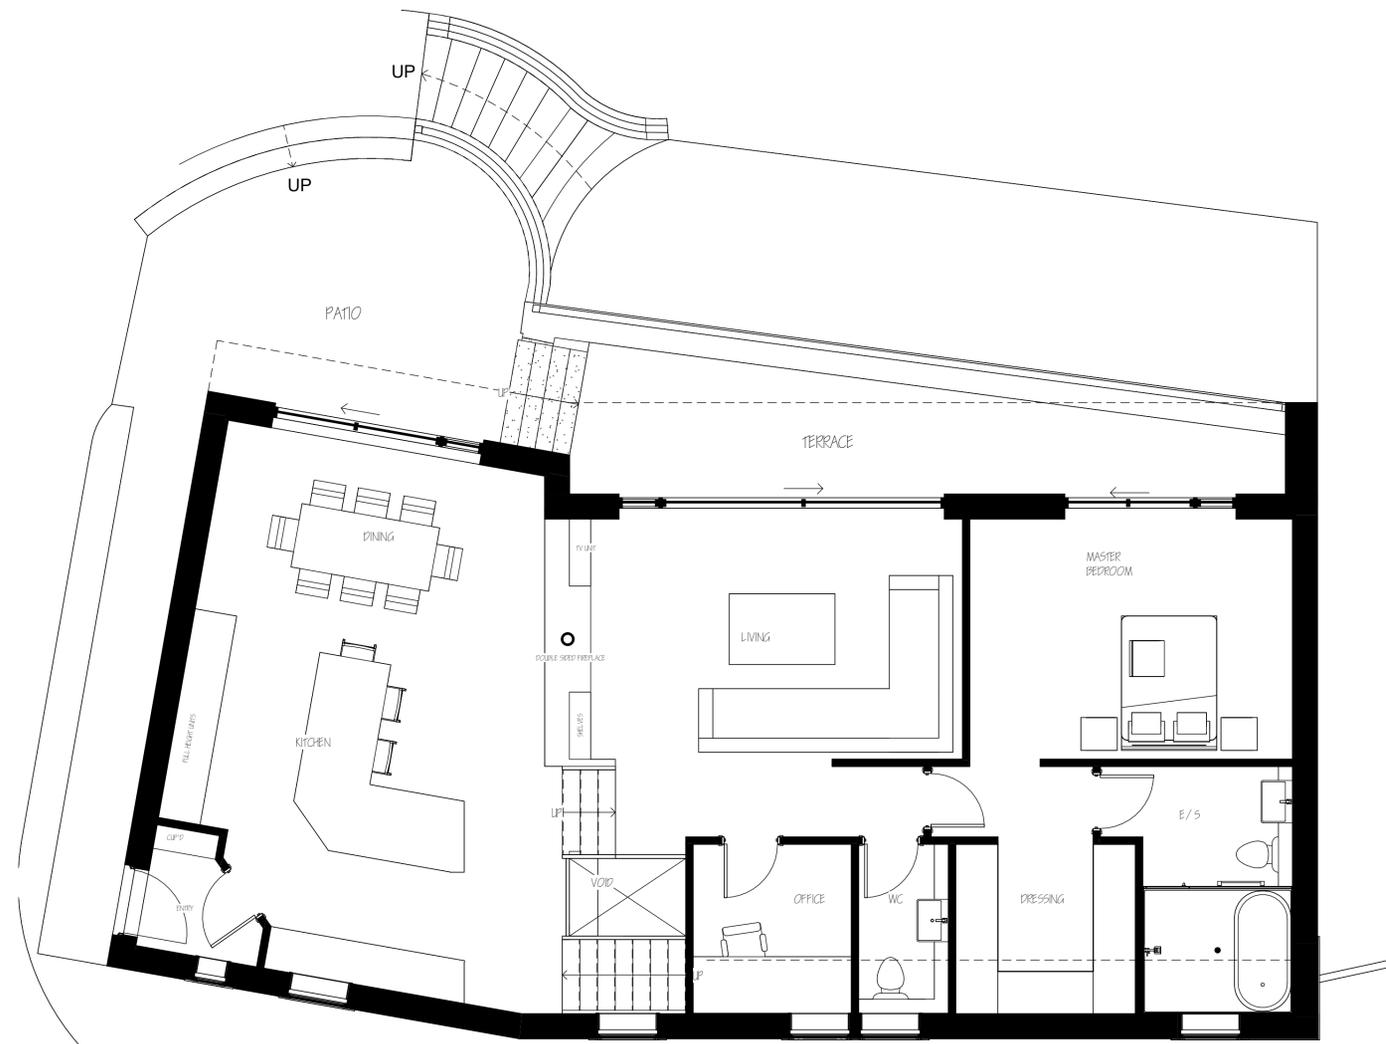

2 FIRST FLOOR
1:50

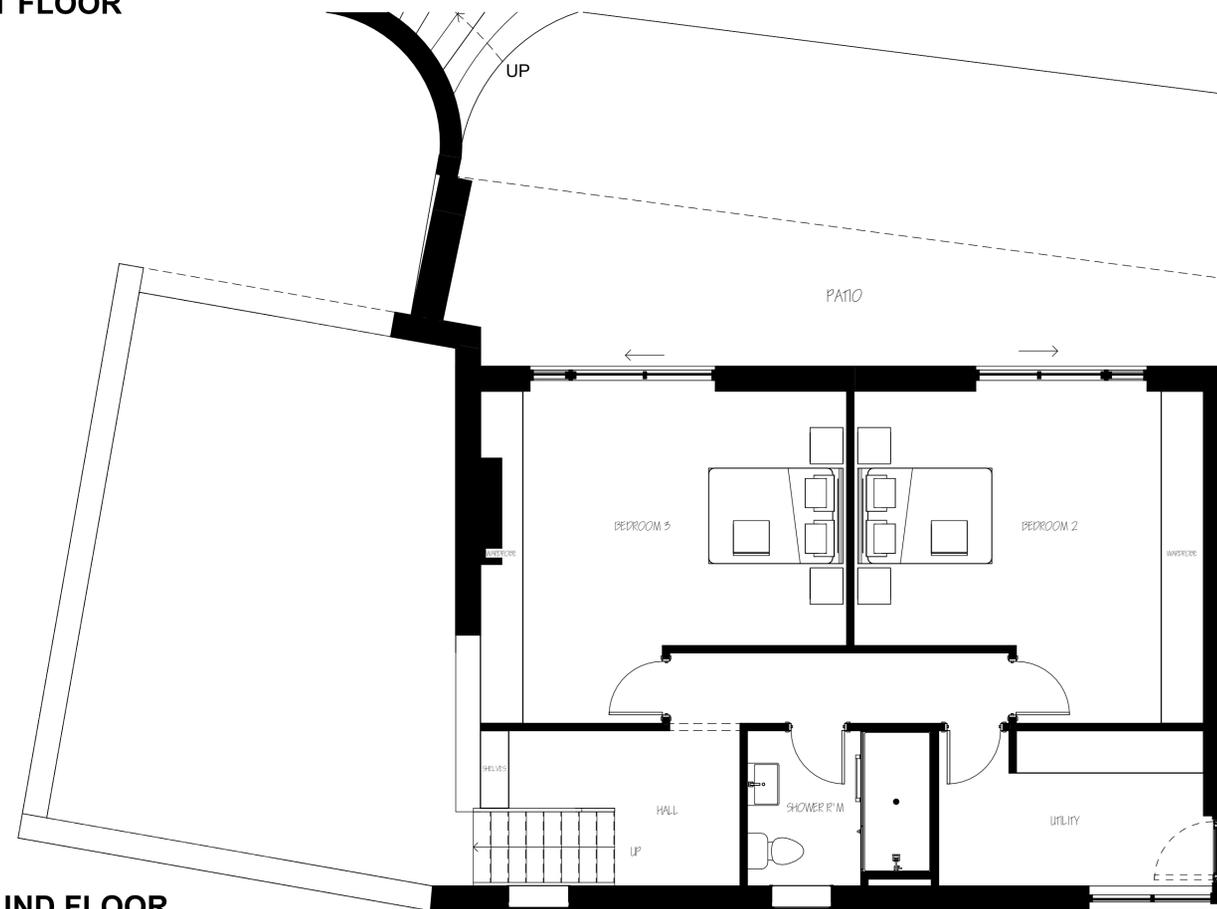

1 GROUND FLOOR
1:50

rev	description	drawn	auth	date
DO NOT SCALE OFF THIS DRAWING				
 ACUMEN Designers & Architects				
<small>acumenarchitects.co.uk 01484 546 000 Headrow House, Old Leeds Road, Huddersfield, Huddersfield HD1 1SG</small>				
Client MR S GIBSON				
Project BARN COTTAGE				
Project No 2585	Drawing No (100)06	Rev		
Description PROPOSED DWELLING PLANS				
Scale 1:50 @ A1	Date Drawn OCT 24	Drawn By HB	Authorised By JC	
Purpose of Issue Planning <input checked="" type="checkbox"/> Building Regs <input type="checkbox"/> Tender <input type="checkbox"/> Construction <input type="checkbox"/> Comment <input type="checkbox"/> Info <input type="checkbox"/>				