




Existing block plan

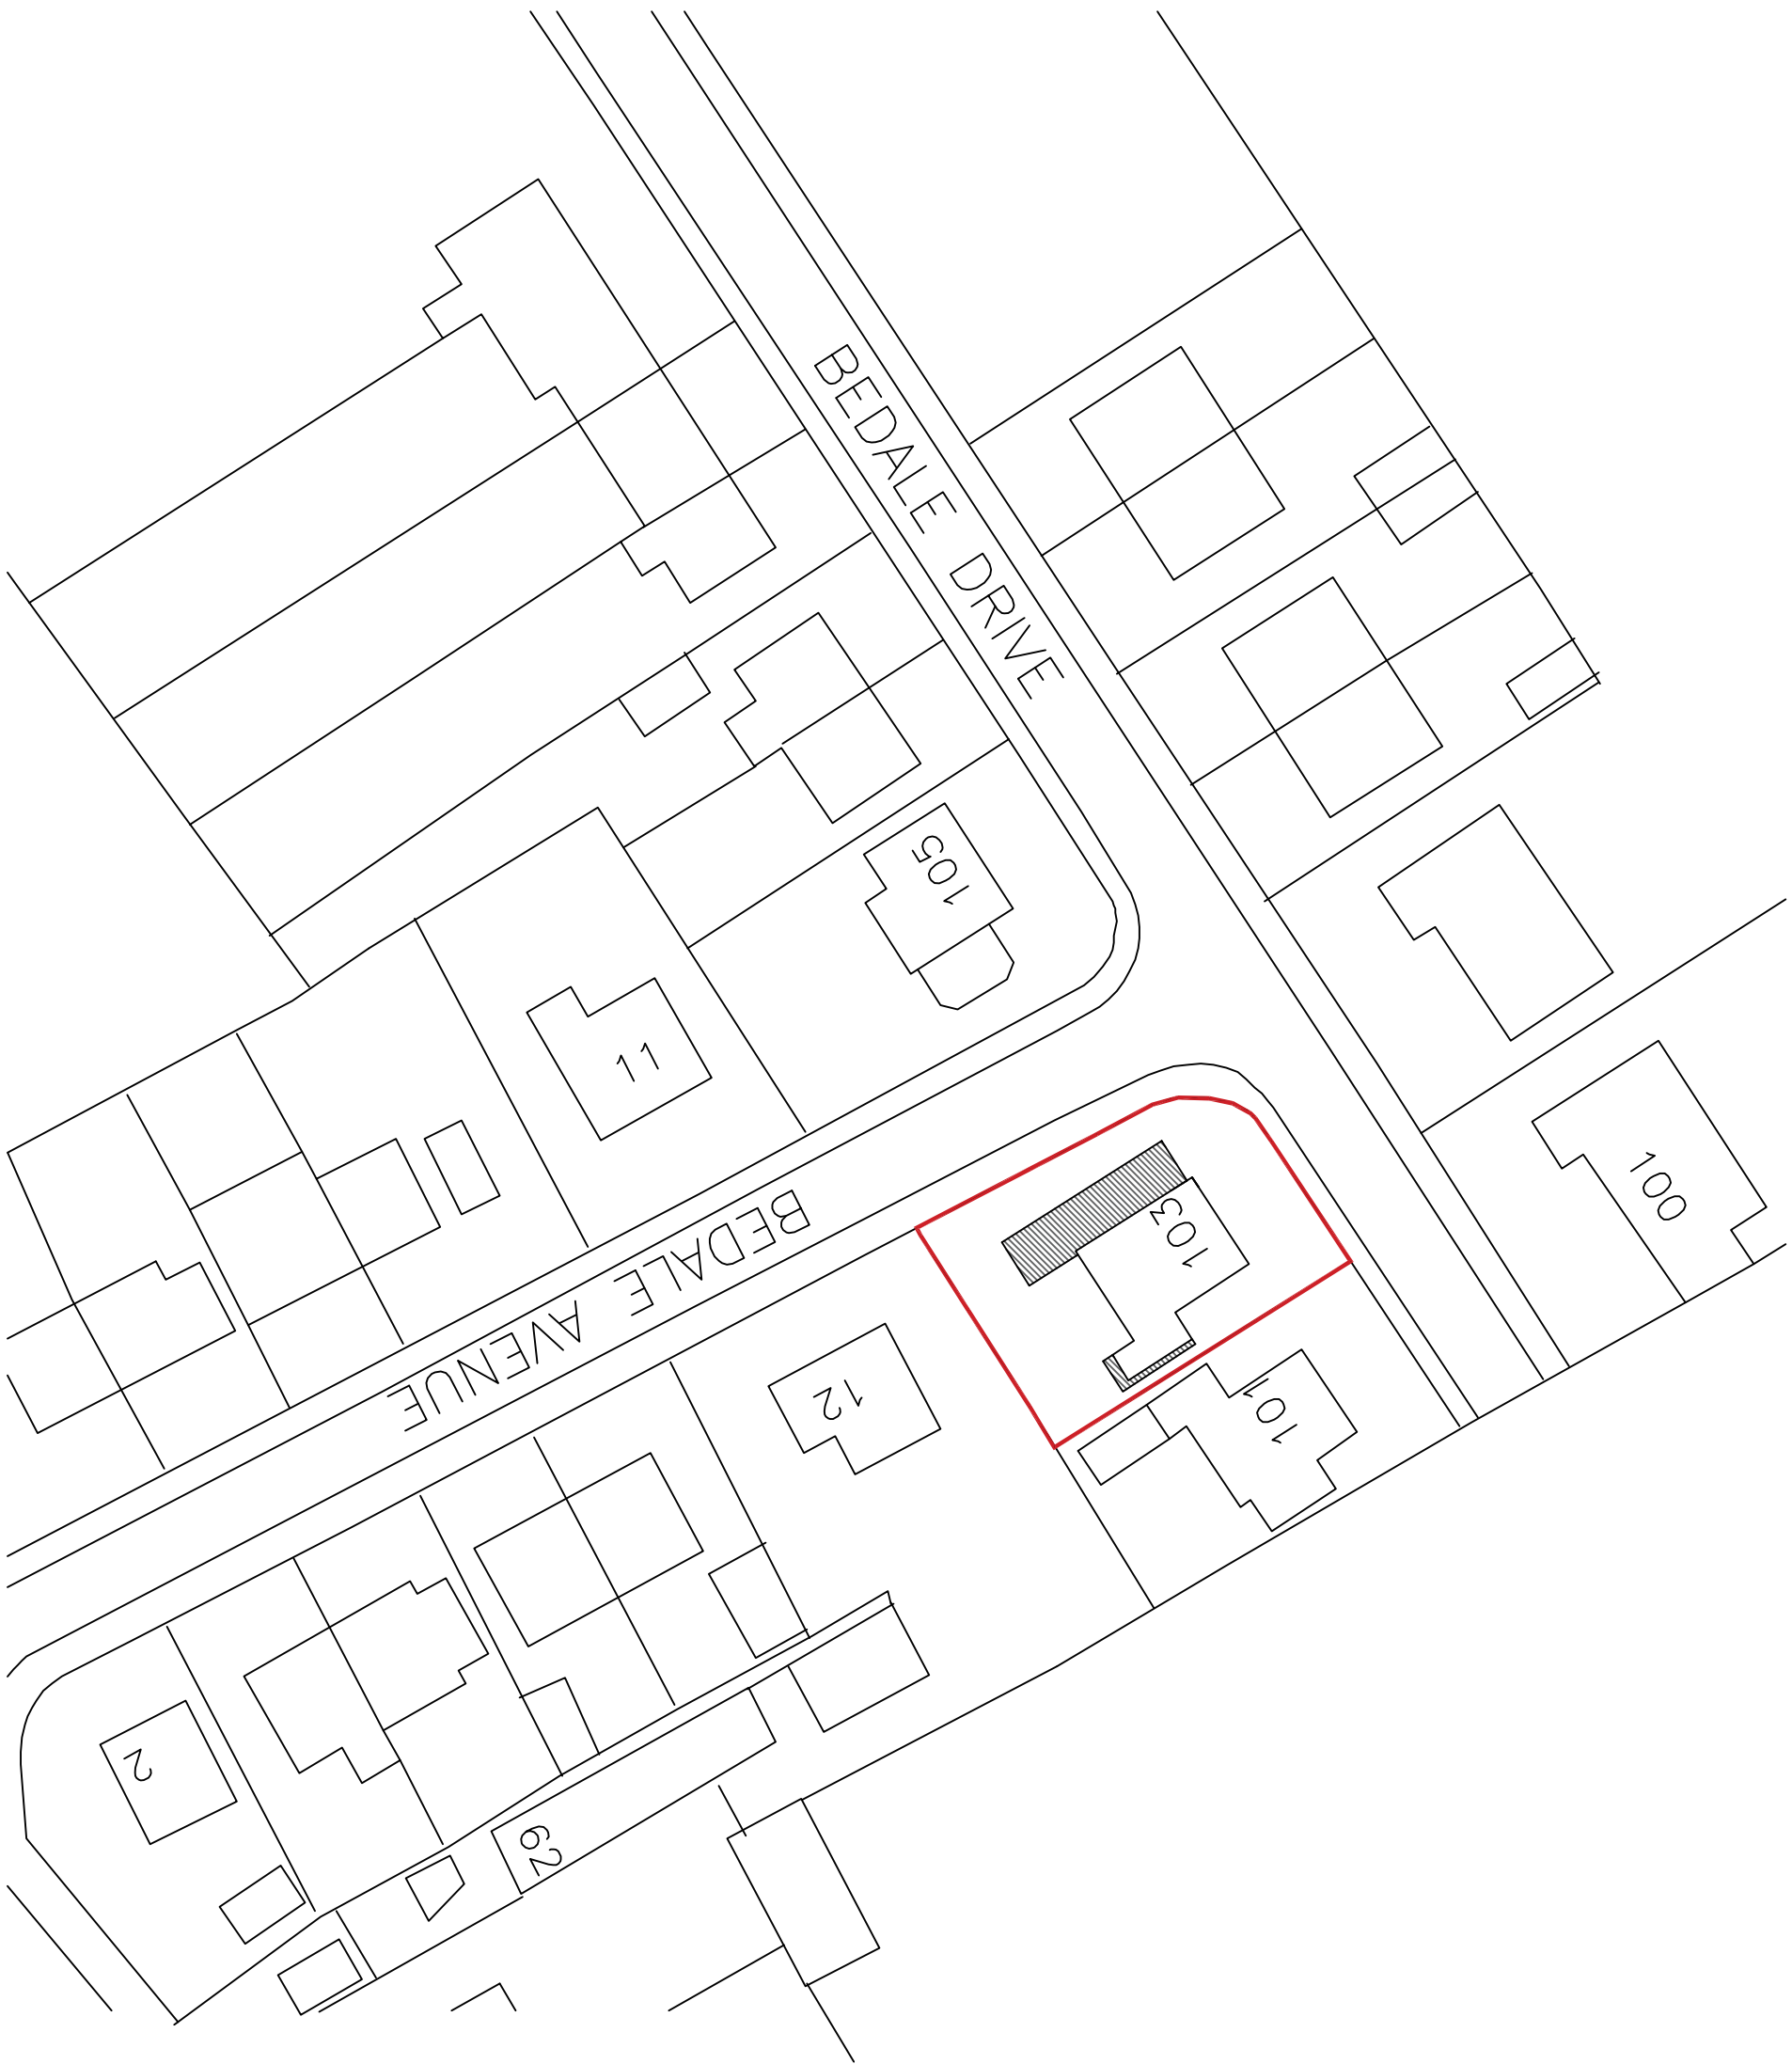

Proposed block plan



Paddocks Architecture

6 Sycamore Croft, Skeltonthorpe
Huddersfield HD89UX
paddocksarchitecture@gmail.com 07809724312

Project Proposed single storey front, side and rear extension, garage alterations and decking at 103 Bedale Drive Skeltonthorpe HD89EU Date 16/09/2024 Drawing Existing and proposed block plans Dwg No	F	2092	Scale 1:500
	R		
		2	