




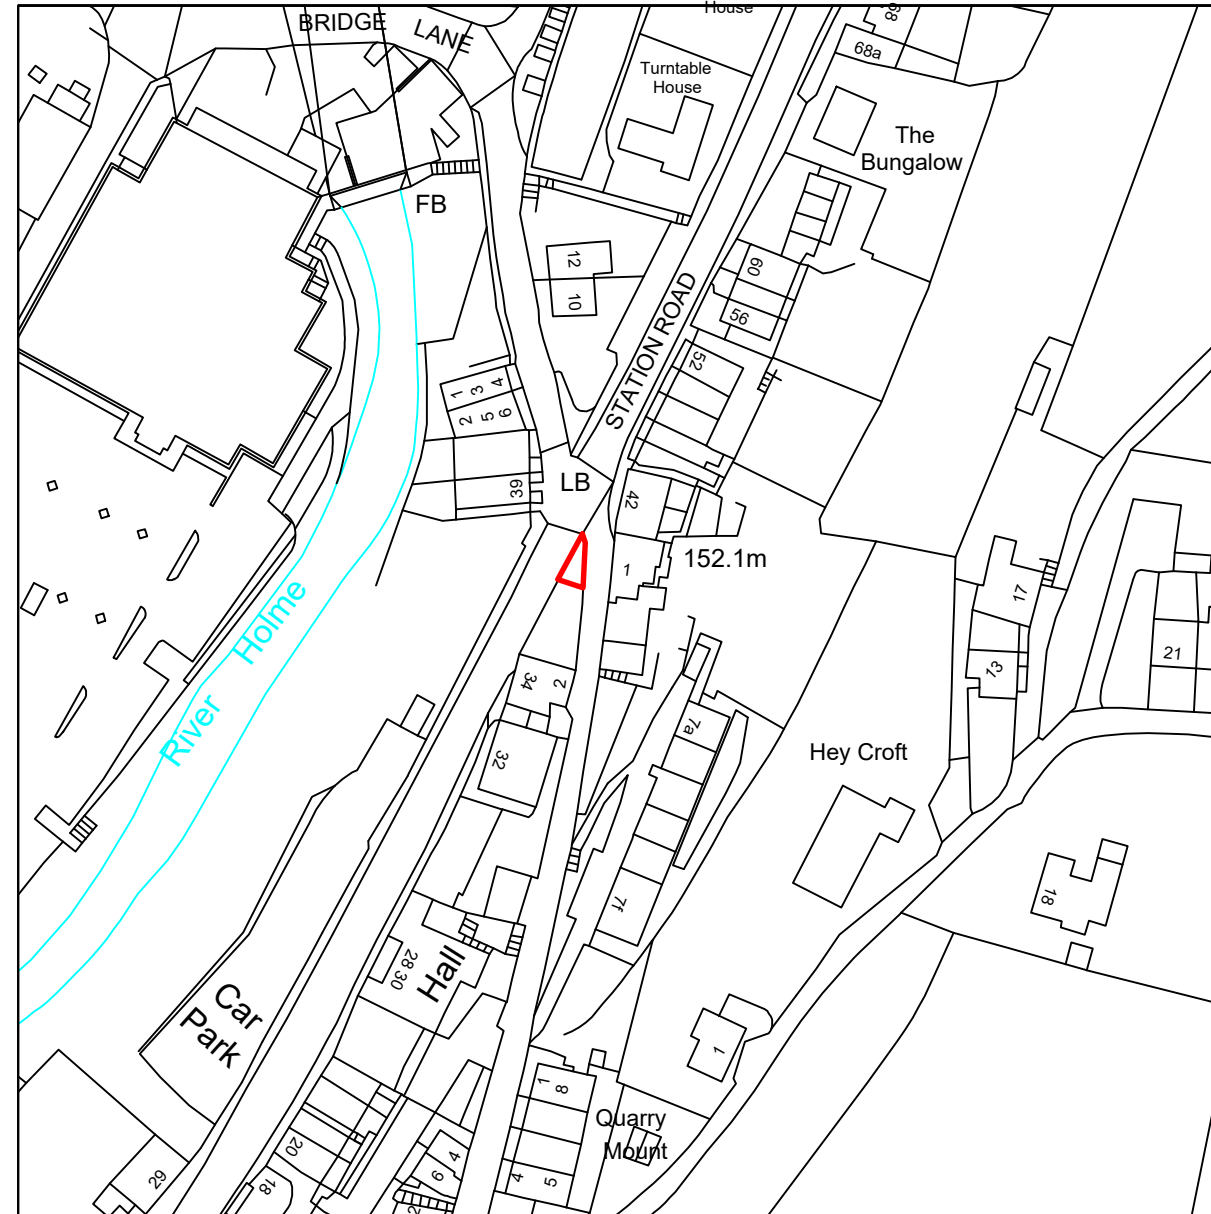
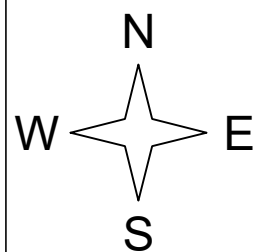
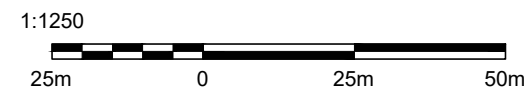
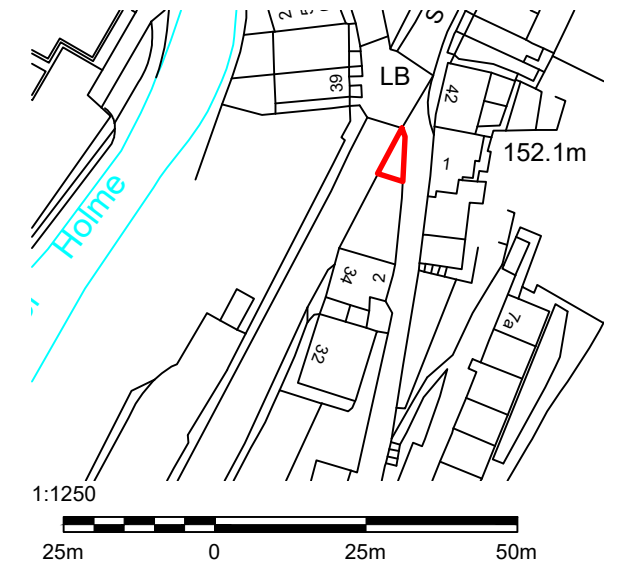


KEY

-  OWNERSHIP BOUNDARY
-  AREA OF INTERVENTION
-  EXISTING
-  EXISTING TREE
-  EXISTING LAMP POST



SITE LOCATION PLAN - 1:1250



| REV | DATE | BY | DESCRIPTION | CHK | APD |
|-----|----------|----|-------------|-----|-----|
| A | 21/10/24 | AS | New Design | | |



ZEST

Zest Eco Ltd, Bond House, The Bourse,
Boar Lane, Leeds, LS1 5EN
web-Zest.uk.com email-operations@zest.uk.com

| | | | | | |
|----------------------------|----------------|-------------|---------------|----------------|-----------|
| CLIENT — | | | | | |
| DESIGN ZEST | | | | | |
| SCALE 1:1250 | DATE OCT'24 | DRAWN AS | CHECKED JH | APPROVED IC | SHT A3 |
| DRAWING No. ZST-0000-01 | | | | | |

| |
|---|
| PROJECT STATION ROAD, HOLMFIRTH HD9 1AB |
| TITLE SITE LOCATION PLAN |