
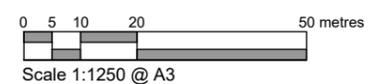


DO NOT SCALE  
 All dimensions to be checked on site and Architect to be notified of any discrepancies prior to commencement

DESIGNERS RISK ASSESSMENT  
 Construction (Design and Management) Regulations 2015

RESIDUAL RISKS

| REF | DATE | DESCRIPTION |
|-----|------|-------------|
|-----|------|-------------|

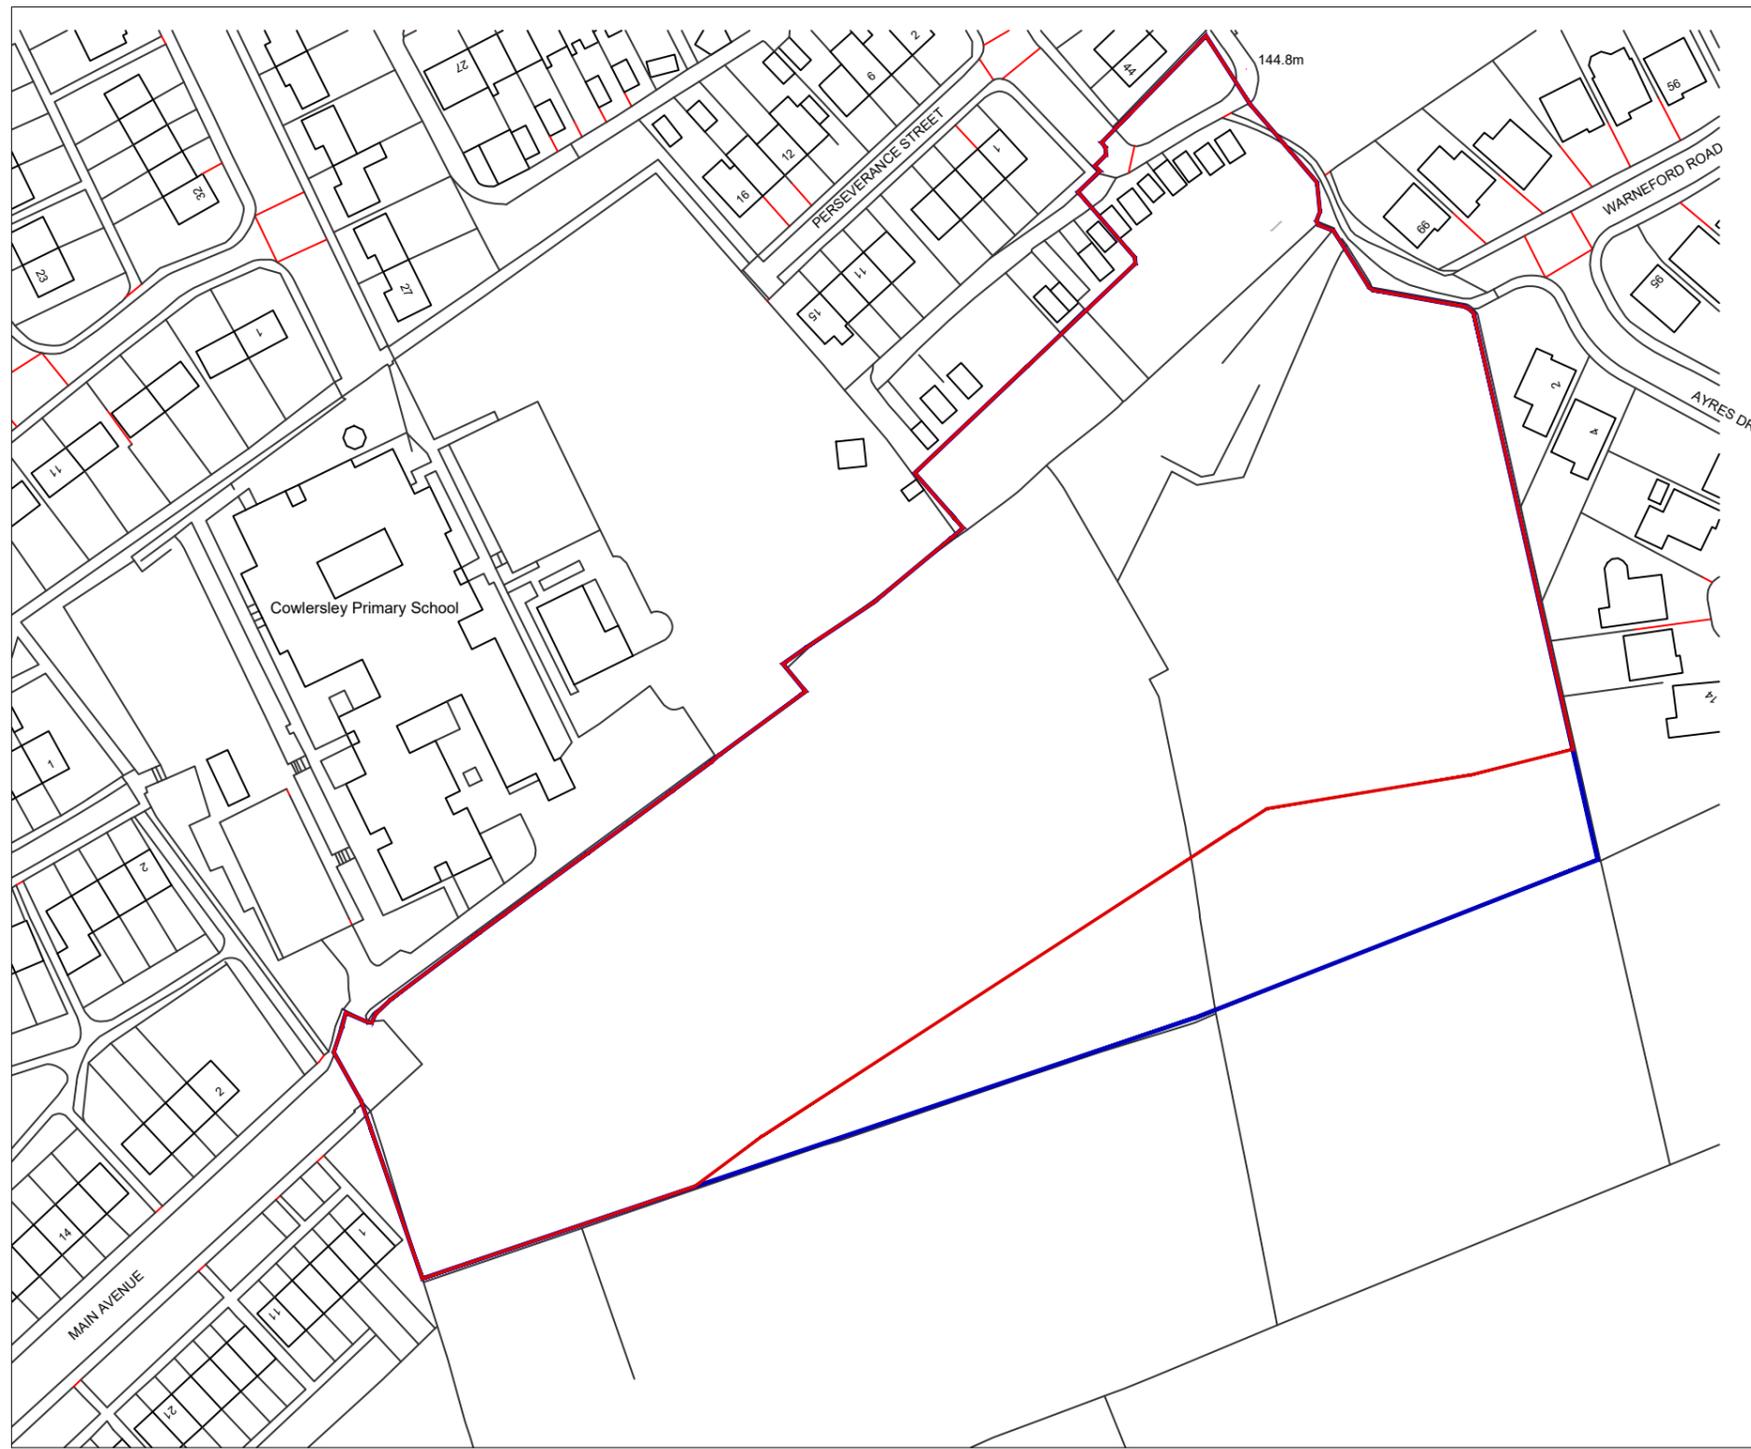

| REV   | DATE     | INITIAL    | DESCRIPTION     |
|---|----------|------------|-----------------|
| PROJECT / CLIENT                                  |          |            | PROJECT NO.     |
| Kirklees Cluster Sites<br>Main Avenue, Cowlersley |          |            | <b>N81-3084</b> |
| DRAWING TITLE                                     |          |            | DRAWING STATUS  |
| Site Location Plan                                |          |            | <b>Planning</b> |
| PROJECT LEADER                                    |          |            | DRAWING NO.     |
| GP  | DRAWN BY | CHECKED BY | <b>100</b>      |
|   | GP       | IDP        |                 |
| SCALE   |          | DATE       | <b>P1</b>       |
| 1:1250 @ A3                                       |          | 22.10.2024 |                 |

COPYRIGHT - IDPartnership

