


1



2

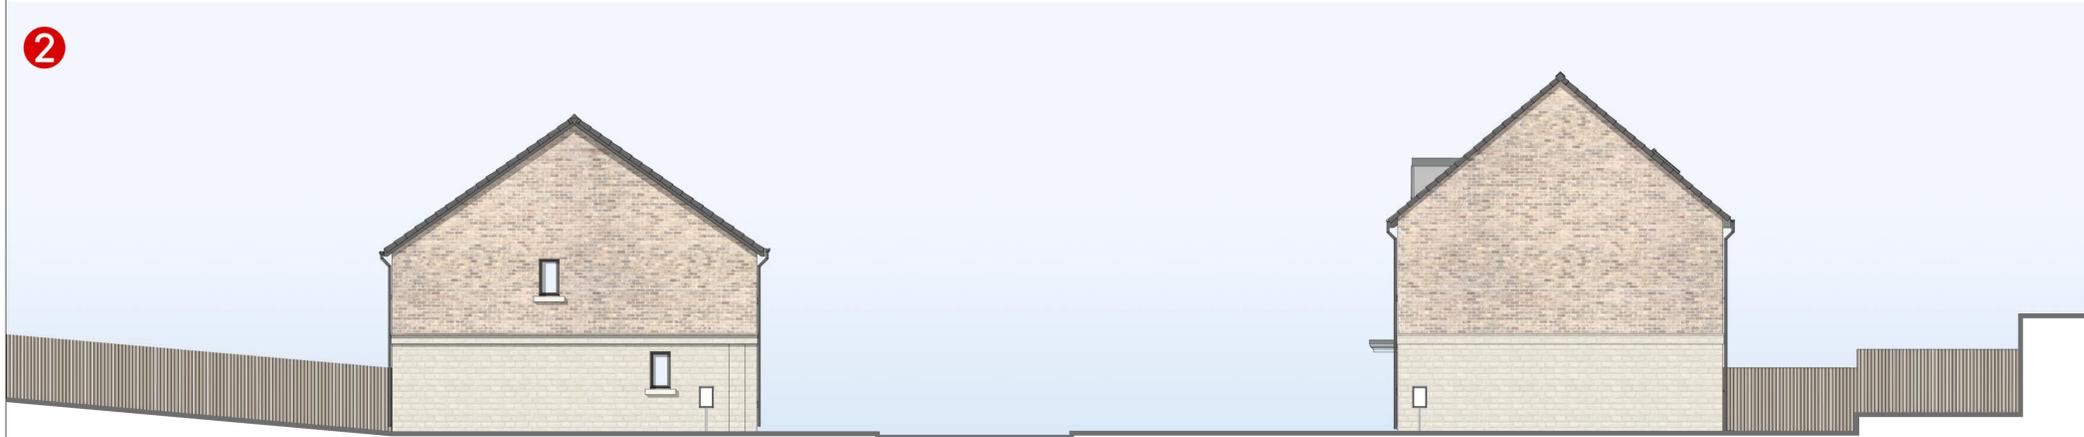



3



DO NOT SCALE
All dimensions to be checked on site and Architect to be notified of any discrepancies prior to commencement

DESIGNERS RISK ASSESSMENT
Construction (Design and Management) Regulations 2015
RESIDUAL RISKS

REF	DATE	DESCRIPTION

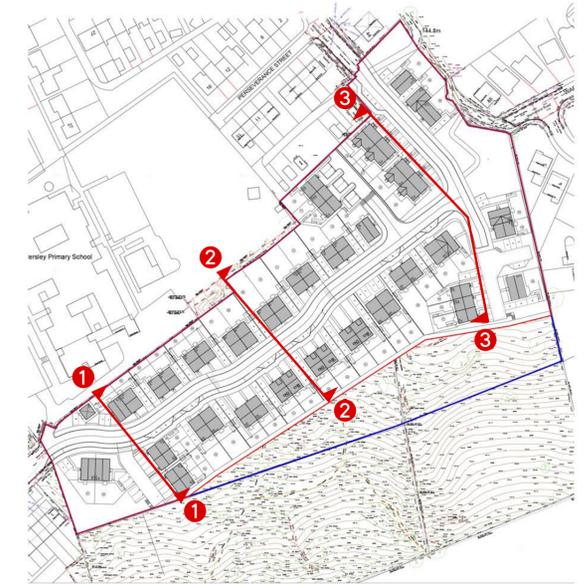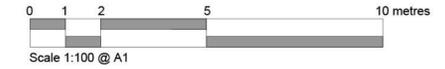

PROJECT / CLIENT Kirklees Cluster Sites Main Avenue, Cowersley		PROJECT NO. N81-3084	
DRAWING TITLE Proposed Site Sections		DRAWING STATUS PLANNING	
PROJECT LEADER GP		DRAWING NO. 110	
SCALE 1:100 @ A1		DRAWING REVISION P1	
DRAWN BY CR		CHECKED BY IDP	
DATE 13.10.2024			


idp Architecture
Masterplanning
Urban Design

IDP Partnership Northern, St. Jude's, Barker Street, Sheffield, Newcastle Upon Tyne, NE2 1AG T: 0191 2044442
 E: info@idppartnership.com | W: idppartnership.com