


Key:


- Site Boundary
- Management Land
- Adopted Land
- Private Land

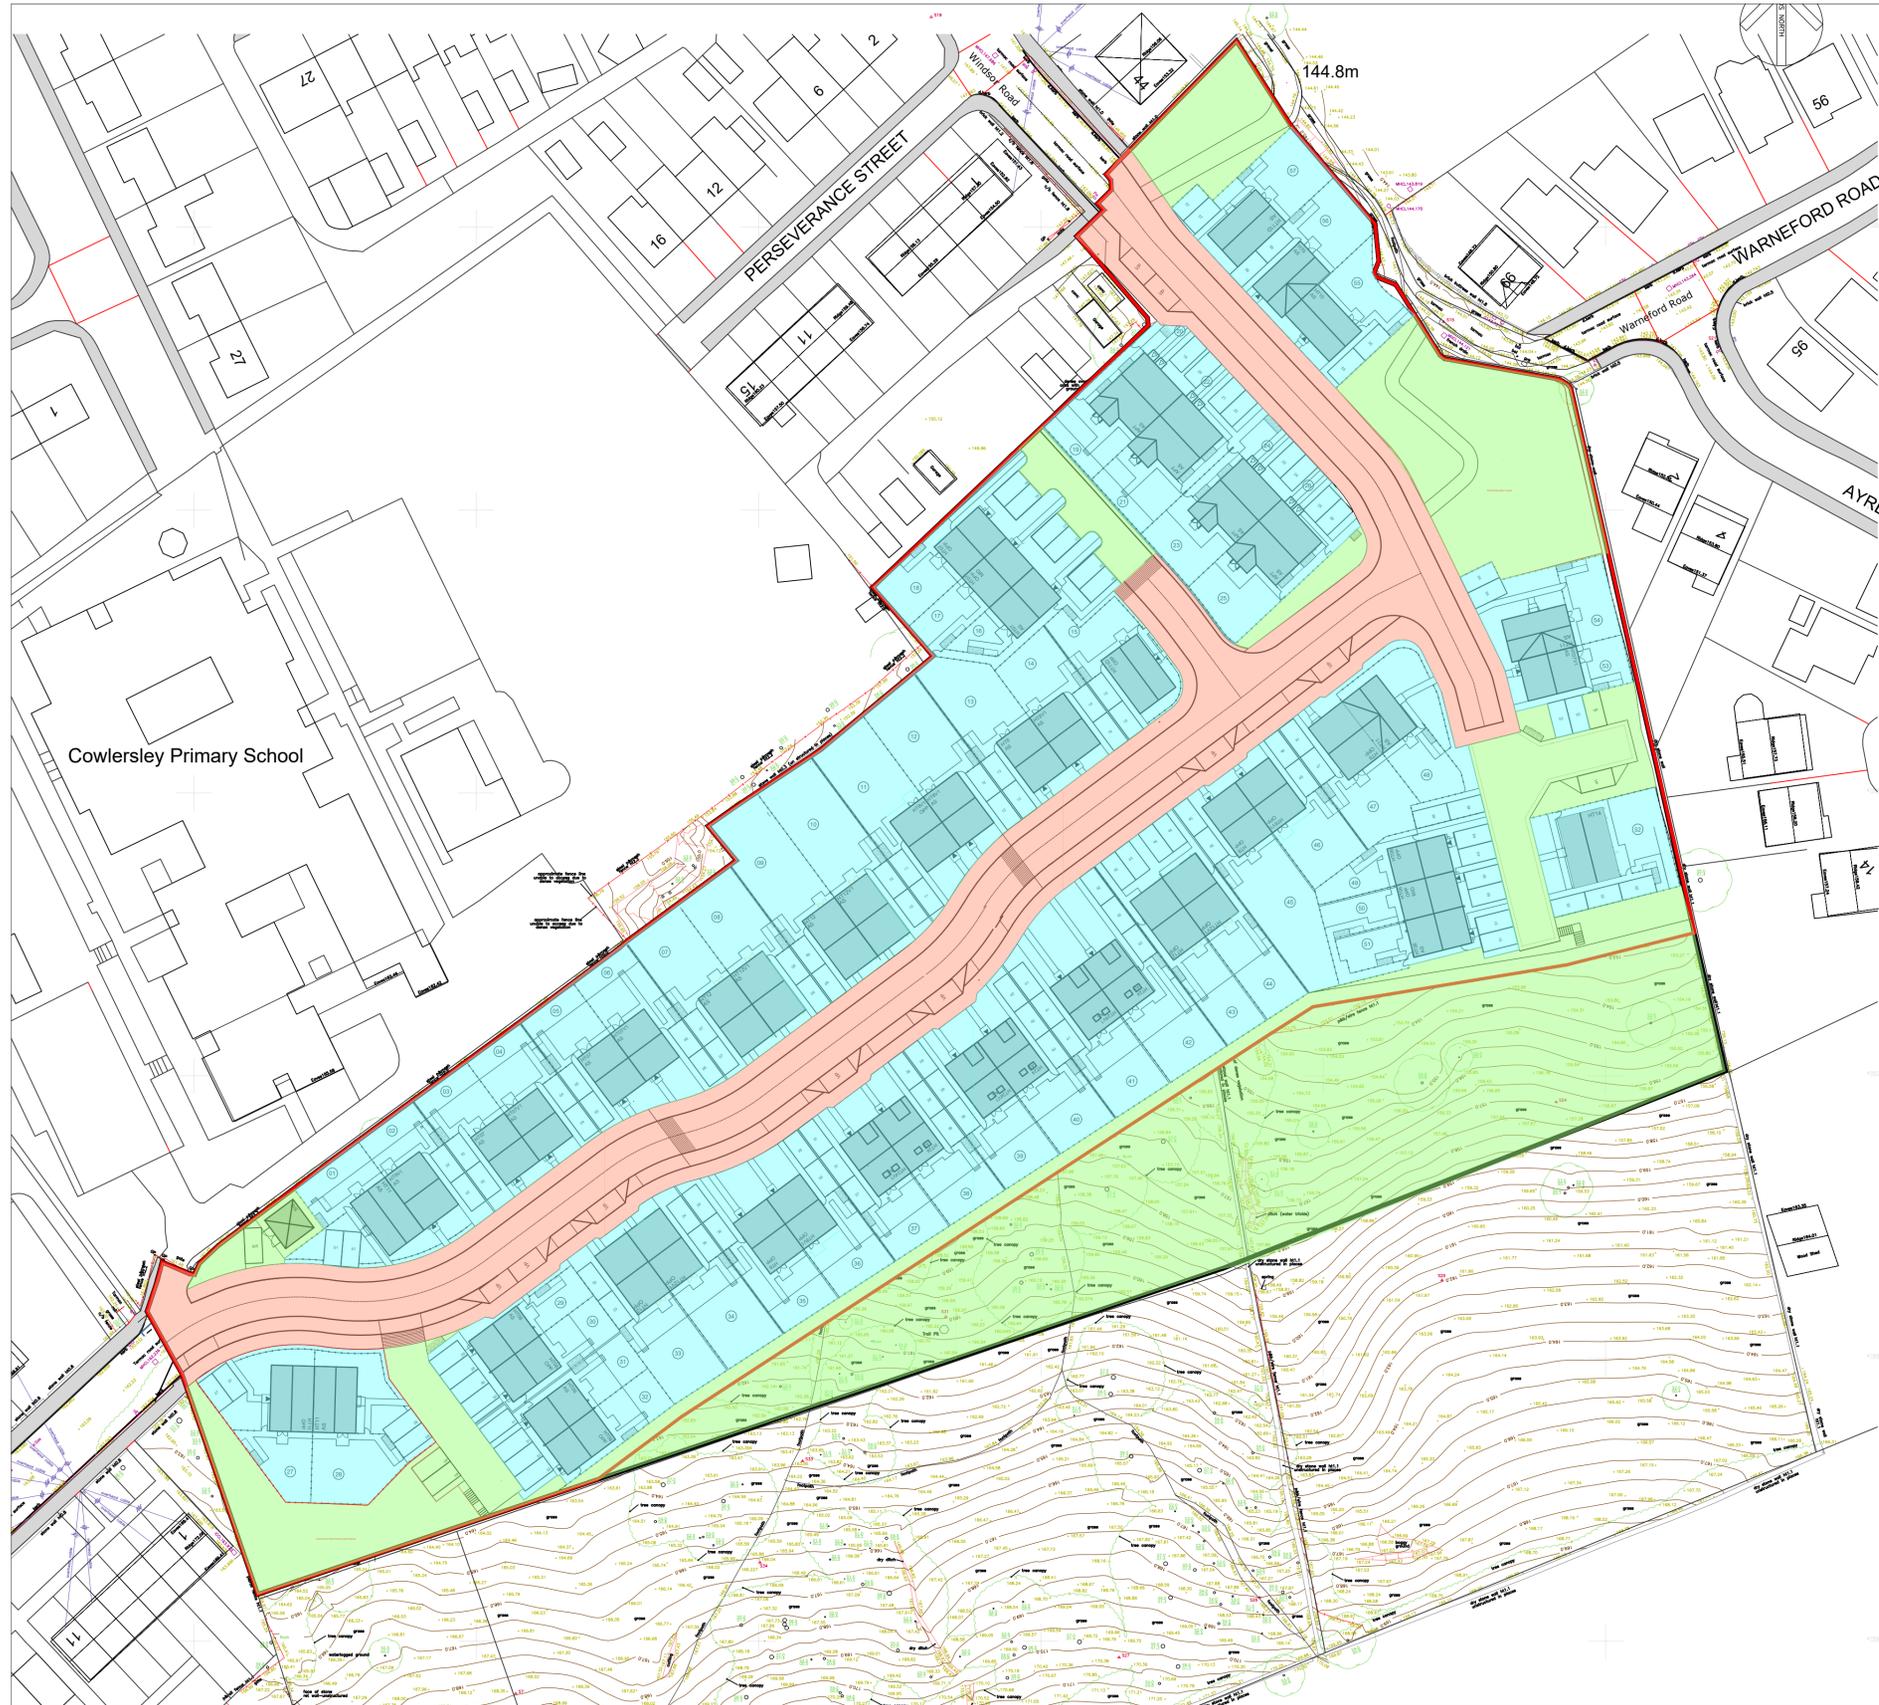

DO NOT SCALE
 All dimensions to be checked on site and Architect to be notified of any discrepancies prior to commencement

DESIGNERS RISK ASSESSMENT
 Construction (Design and Management) Regulations 2015
 RESIDUAL RISKS

REF	DATE	DESCRIPTION
P1	03.10.24	Planning Issue GP

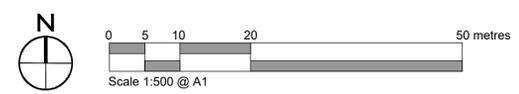

PROJECT / CLIENT Kirklees Cluster Sites Main Avenue, Cowersley		PROJECT NO. N81-3084	
DRAWING TITLE Proposed Management of Land		DRAWING STATUS Planning	
PROJECT LEADER GP		DRAWING NO. 109	
SCALE 1500 @ A1		DRAWING REVISION P1	
DATE 22.10.2024		CHECKED BY IDP	

©Partnership Northern, St. Julia's, Barker Street, Sheffield, Newcastle Upon Tyne, NE2 9AS T: 0191 264442
E: info@idp-urban.com | W: idp-urban.com