



1



2

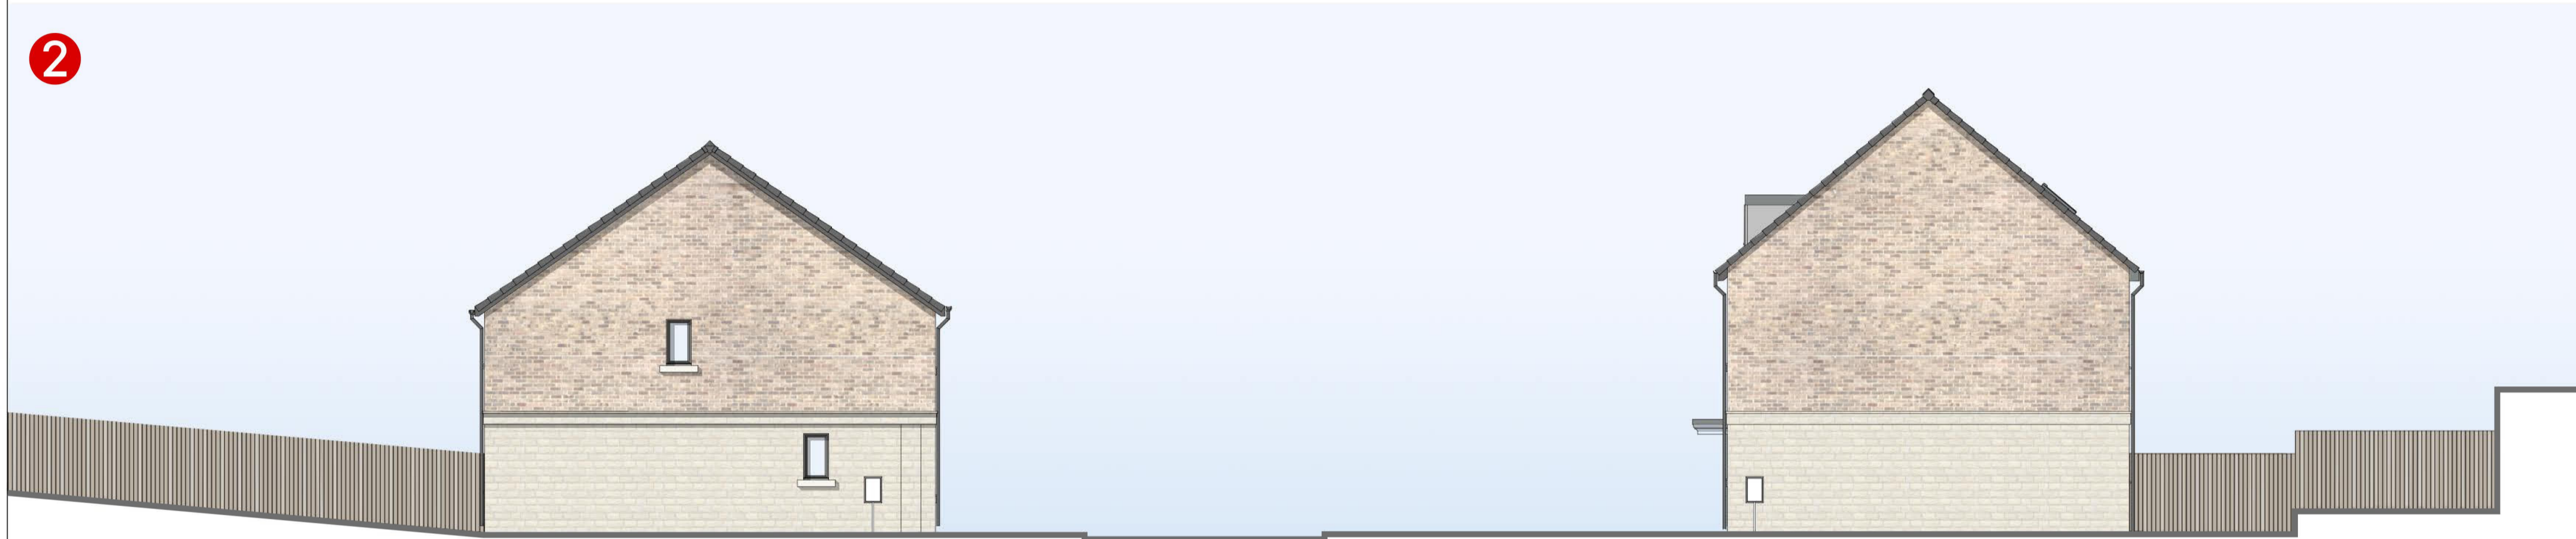

3

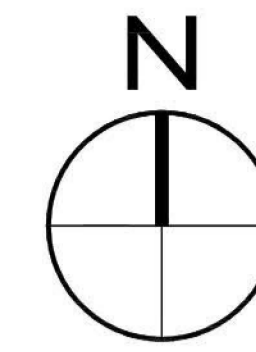


DO NOT SCALE  
All dimensions to be checked on site and Architect to be notified of any discrepancies prior to commencement

DESIGNERS RISK ASSESSMENT  
Construction (Design and Management) Regulations 2015  
RESIDUAL RISKS

REF	DATE	DESCRIPTION

0 1 2 5 10 metres  
Scale 1:100 @ A1

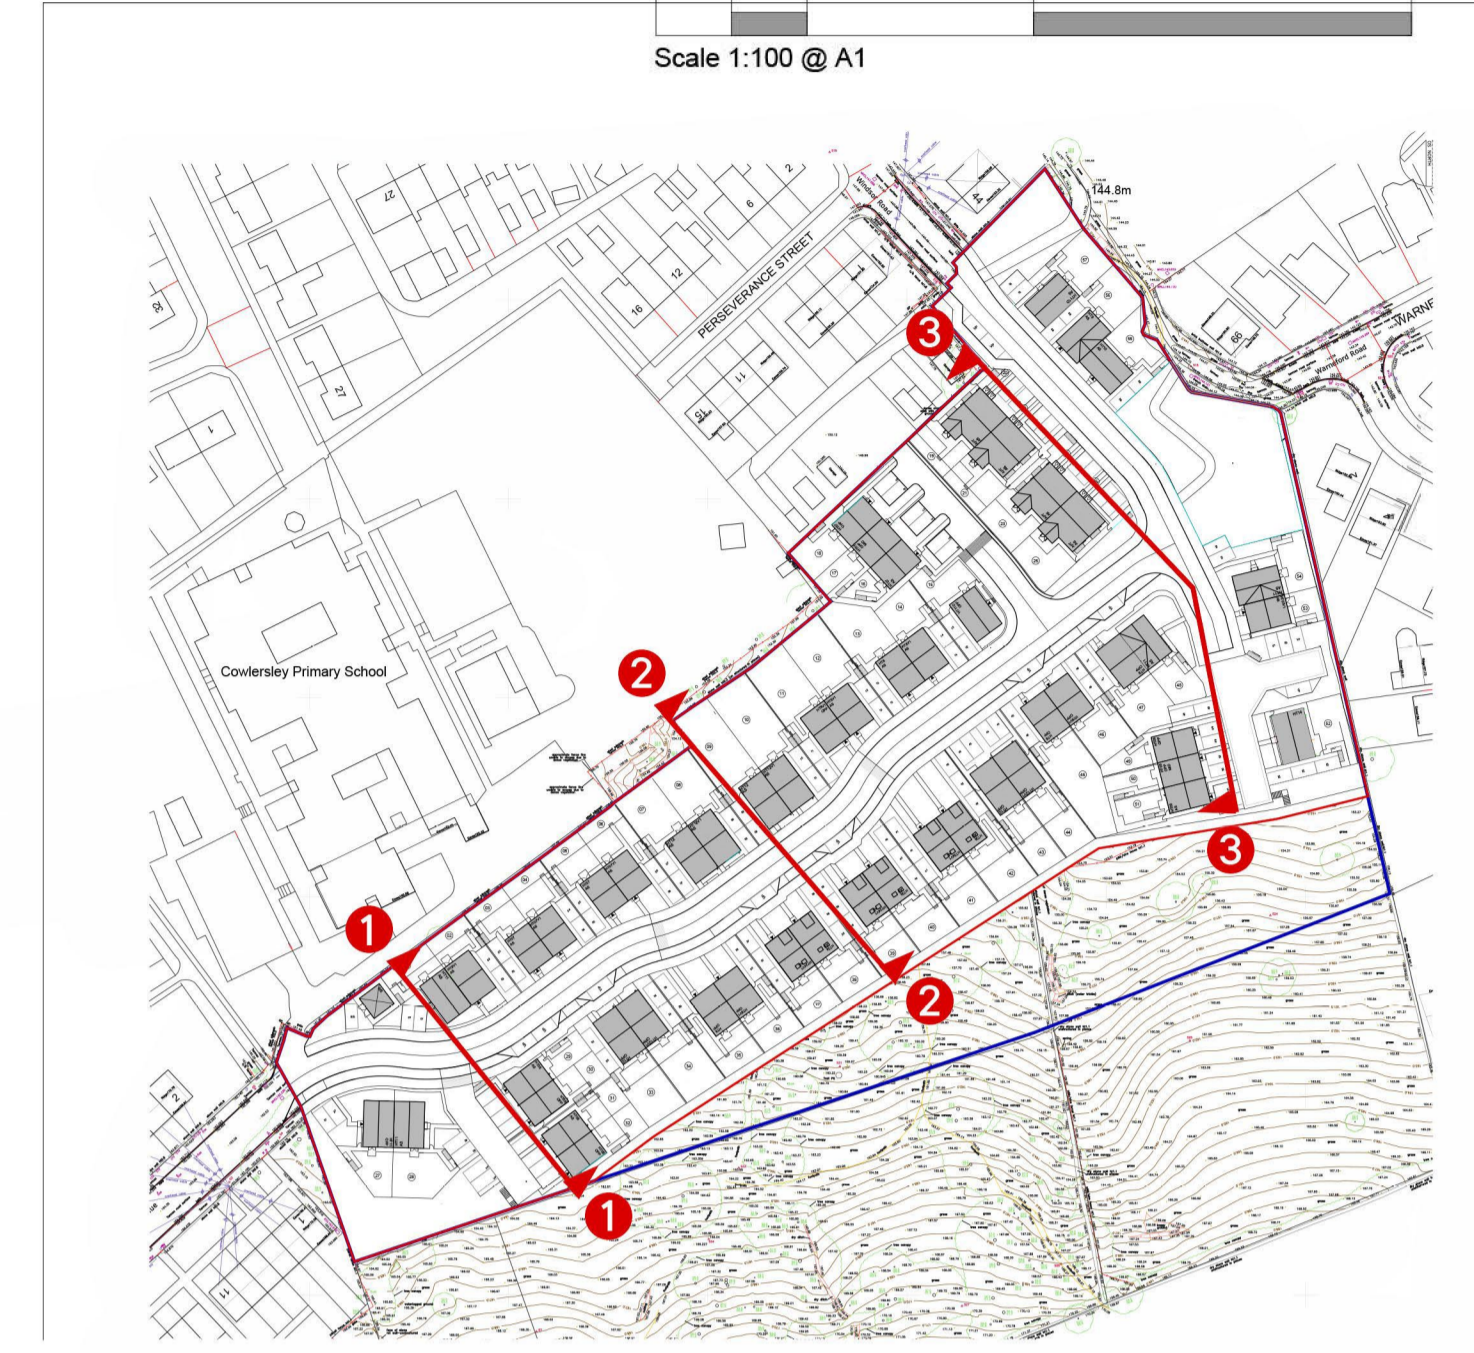

P2 03.2025 CW Updated due to the layout change to the raised tables  
REV DATE INITIAL DESCRIPTION

PROJECT / CLIENT Kirklees Cluster Sites Main Avenue, Cowersley		PROJECT NO. N81-3084	
DRAWING TITLE Proposed Site Sections		DRAWING STATUS PLANNING	
PROJECT LEADER GP		DRAWING NO. 110	
SCALE 1:100 @ A1		DRAWING REVISION P2	
DRAWN BY CR		CHECKED BY IDP	
DATE 13.10.2024			



© Partnership Northern, St. Jude's, Barker Street, Sheffield, Newcastle Upon Tyne, NE2 1AD T: 0191 2044442  
E: info@idp-urban.com | W: idp-urban.com