
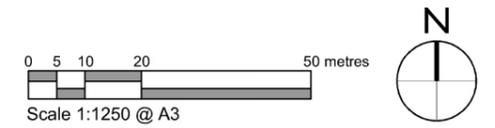


**DO NOT SCALE**  
 All dimensions to be checked on site and Architect to be notified of any discrepancies prior to commencement

**DESIGNERS RISK ASSESSMENT**  
 Construction (Design and Management) Regulations 2015

**RESIDUAL RISKS**

REF	DATE	DESCRIPTION
P2	08.07.25	Red line ammendment GP

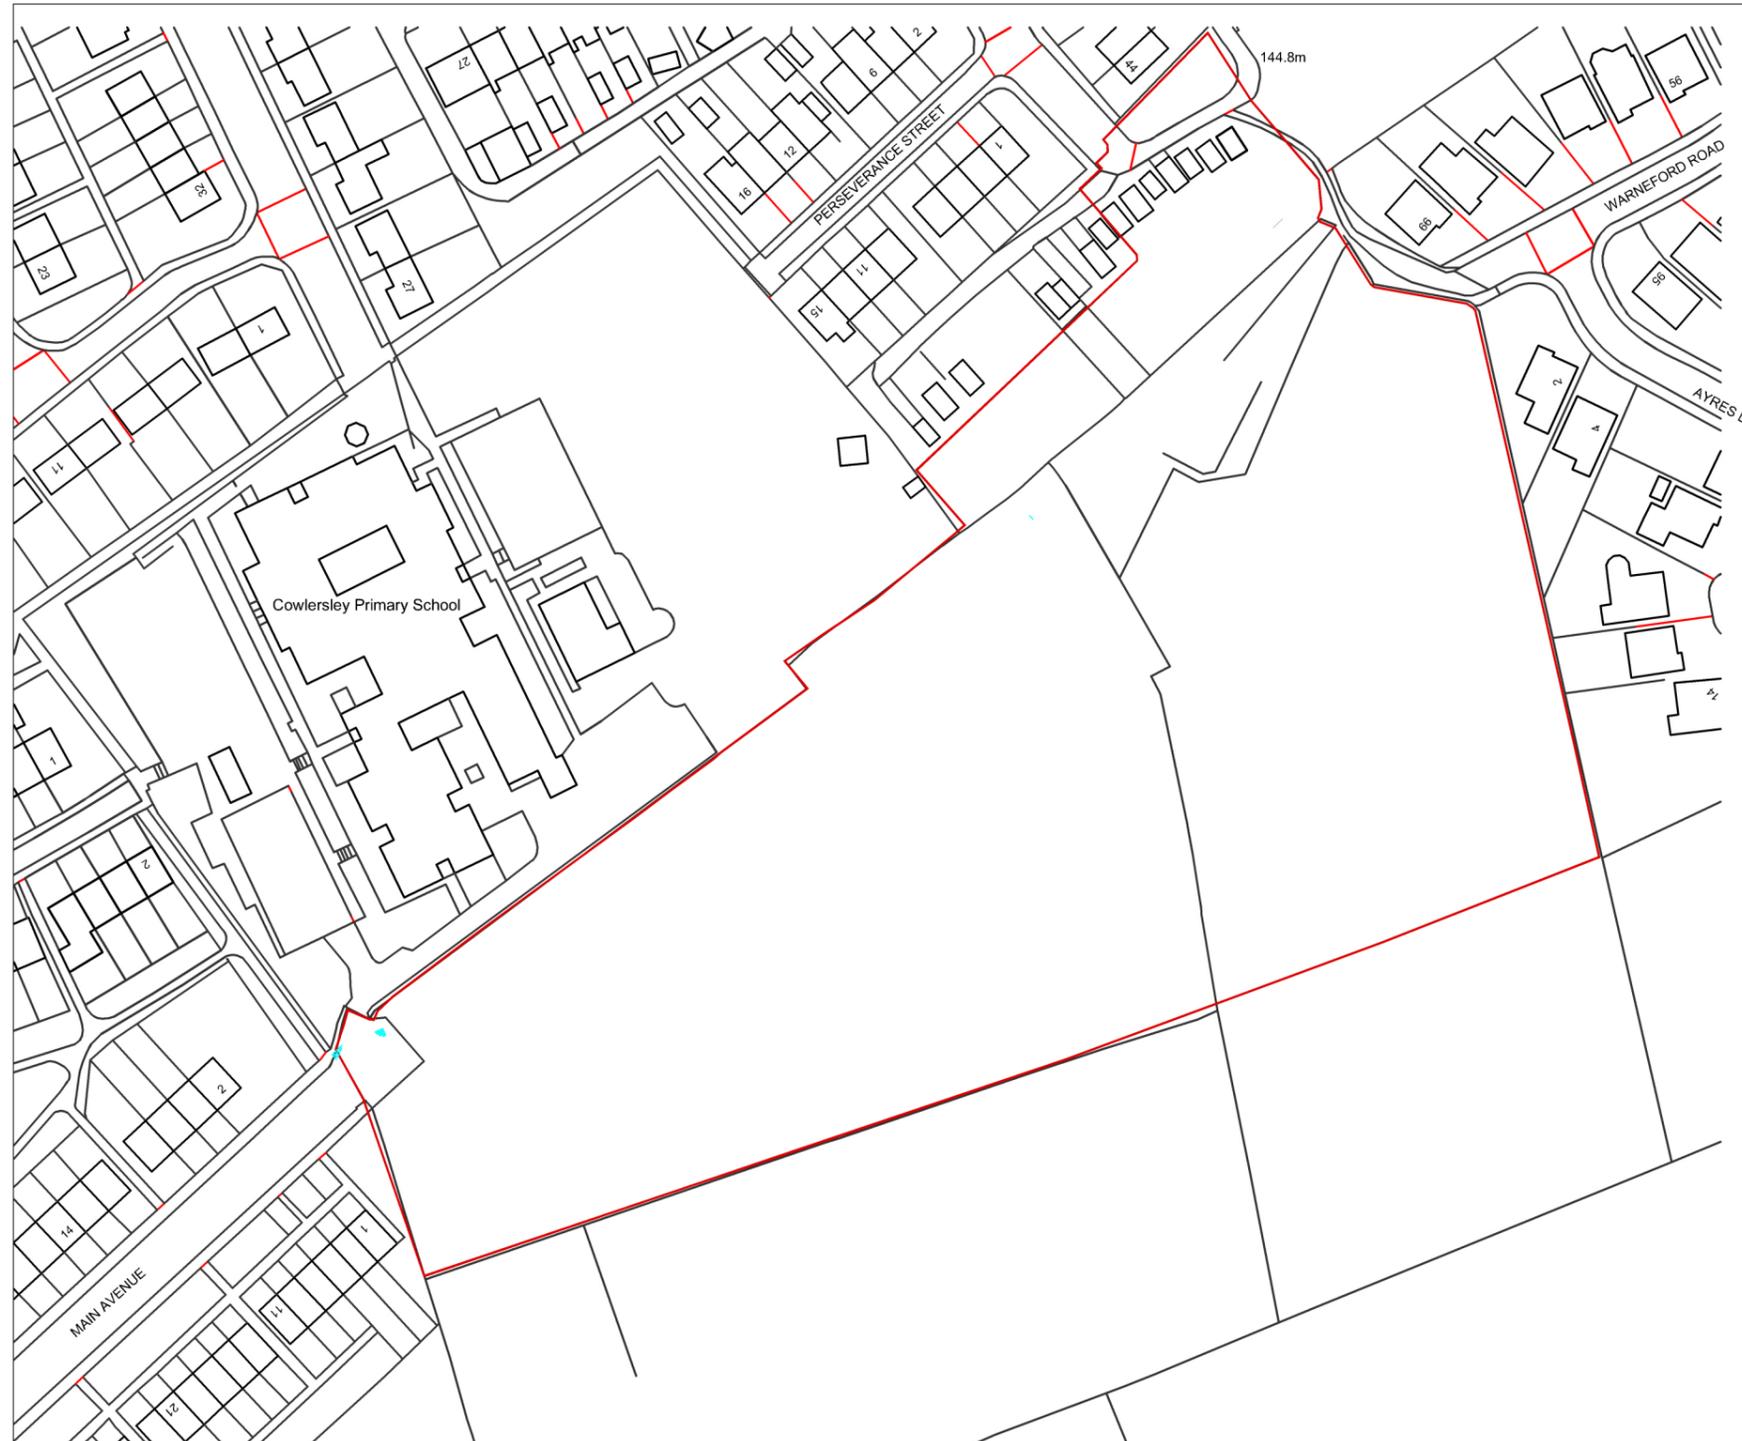

REV	DATE	INITIAL	DESCRIPTION	PROJECT NO.
PROJECT / CLIENT Kirklees Cluster Sites Main Avenue, Cowlersley				<b>N81-3084</b>
DRAWING TITLE Site Location Plan				DRAWING STATUS <b>Planning</b>
				DRAWING NO. <b>100</b>
PROJECT LEADER GP	DRAWN BY GP	CHECKED BY IDP	DRAWING REVISION <b>P2</b>	
SCALE 1:1250 @ A3		DATE 22.10.2024		

