

Legend

- Site Boundary
- Hardworks**
 - Proposed Tarmacadam - Impermeable
 - Proposed Tarmacadam - Permeable
 - Tactile Paving
 - Paving Type 1 - Permeable
 - Existing Surfacing
 - Steps
 - Electric charging point
- Softworks**
 - Proposed Grass
 - Proposed all weather pitch (astroturf)
 - Proposed Ornamental Planting
 - Proposed Wildflower Planting
 - Proposed Woodland Planting
 - Proposed Climbing Planting
 - Proposed Tree
 - Existing Tree
 - Proposed Shrub



Walls and Fencing

- Existing walls to be retained
- Proposed walls
- Existing fencing to be retained
- Proposed 3.0m high weldmesh fencing
- Proposed 2.4m high weldmesh fencing
- Proposed 2.4m high timber fencing
- Proposed 1.8m high weldmesh fencing
- Proposed 1.8m high acoustic fencing Timber close boarded fence with no gaps
- Proposed 1.8m timber fence
- Proposed handrail to steps
- Proposed balustrading
- Double and single gates

Site

- Proposed defibrillator location
- Proposed staff/pupil cycle shelter 5 no. cycle hoops (10 spaces) 2.4m x 5m
- Proposed visitor cycle stands
- Flood lights to MUGA
- Proposed Collapsible Bollard (For Emergency Access)

This drawing is not to be scaled. All dimensions to be checked on site. Discrepancies, ambiguities and / or omissions between this drawing and information given elsewhere must be reported immediately to head office for clarification before proceeding.

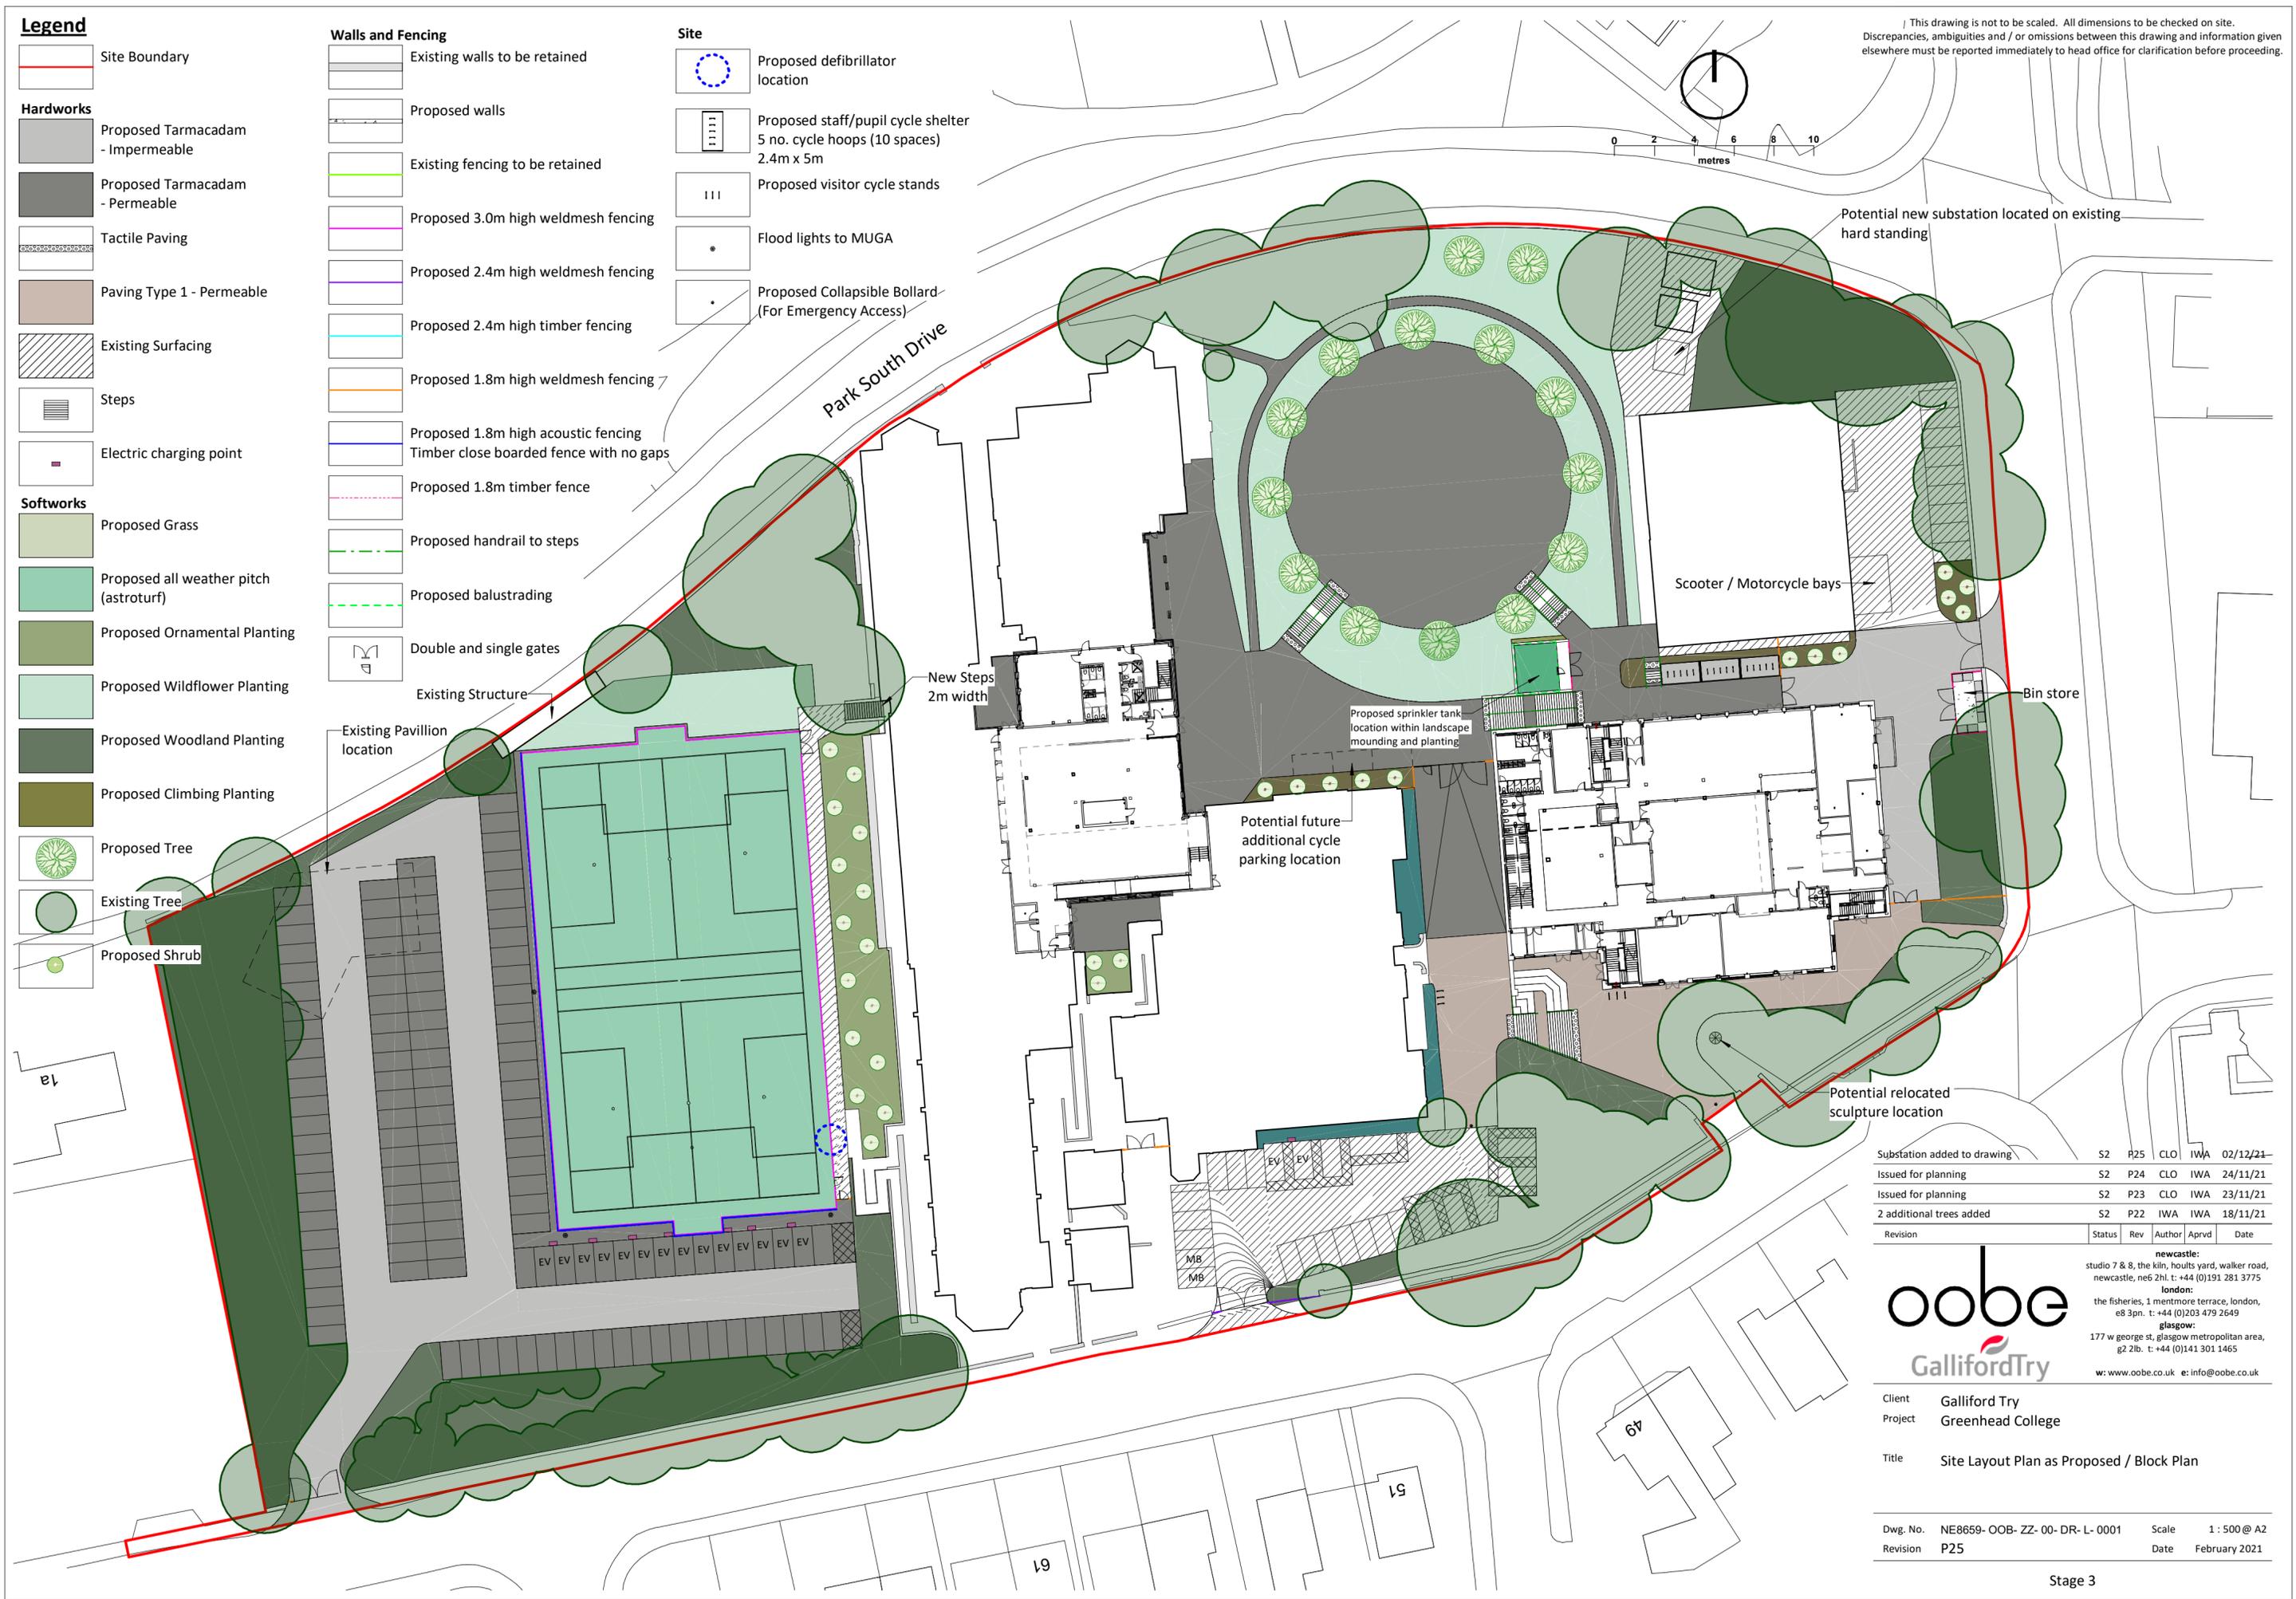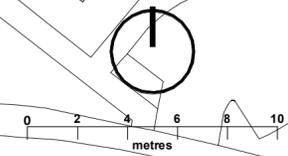

Substation added to drawing	S2	P25	CLO	IWA	02/12/21
Issued for planning	S2	P24	CLO	IWA	24/11/21
Issued for planning	S2	P23	CLO	IWA	23/11/21
2 additional trees added	S2	P22	IWA	IWA	18/11/21
Revision	Status	Rev	Author	Aprvd	Date

oobe
GallifordTry
 Newcastle: studio 7 & 8, the kiln, hoults yard, walker road, newcastle, ne6 2hl. t: +44 (0)191 281 3775
 London: the fisheries, 1 mentmore terrace, london, e8 3pn. t: +44 (0)203 479 2649
 Glasgow: 177 w george st, glasgow metropolitan area, g2 2lb. t: +44 (0)141 301 1465
 w: www.oobe.co.uk e: info@oobe.co.uk

Client Galliford Try
 Project Greenhead College
 Title Site Layout Plan as Proposed / Block Plan

Dwg. No. NE8659- OOB- ZZ- 00- DR- L- 0001 Scale 1 : 500 @ A2
 Revision P25 Date February 2021