





1. PROPOSED FRONT ELEVATION

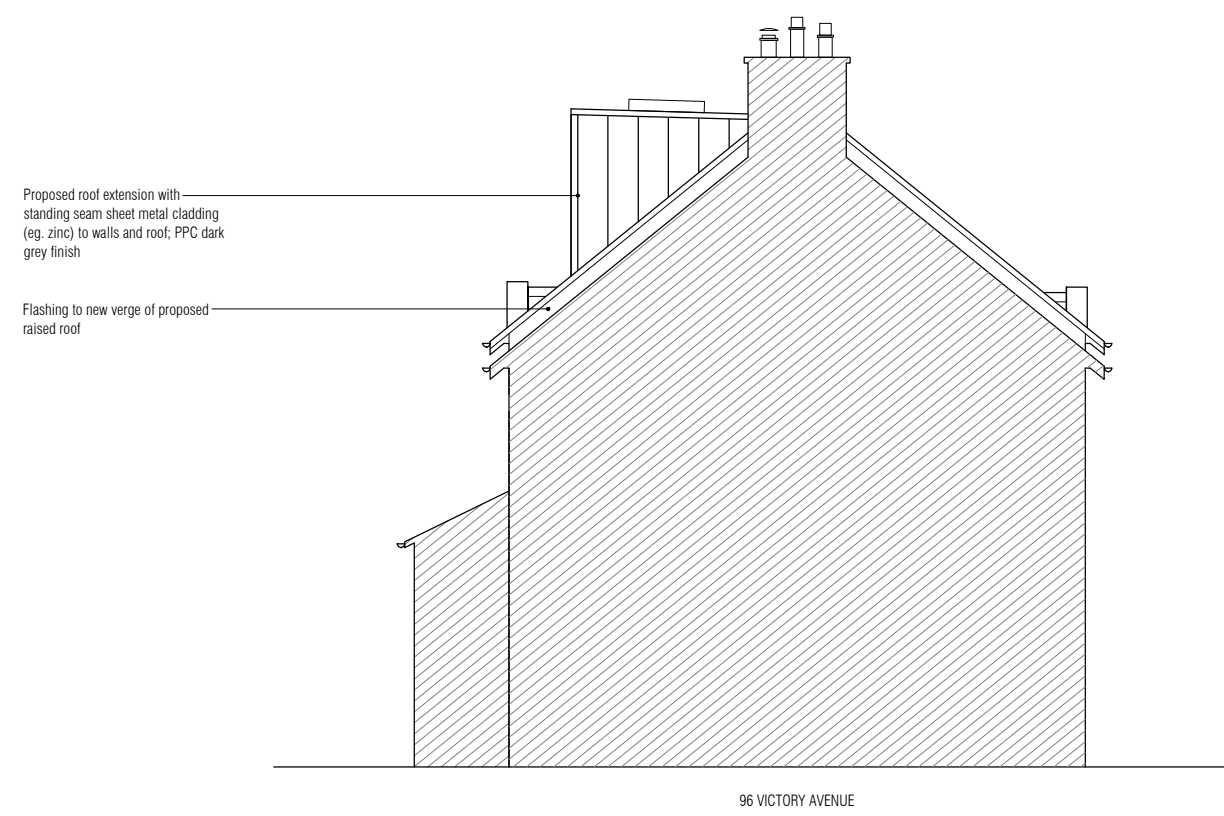


2. PROPOSED SIDE ELEVATION



3. PROPOSED REAR ELEVATION

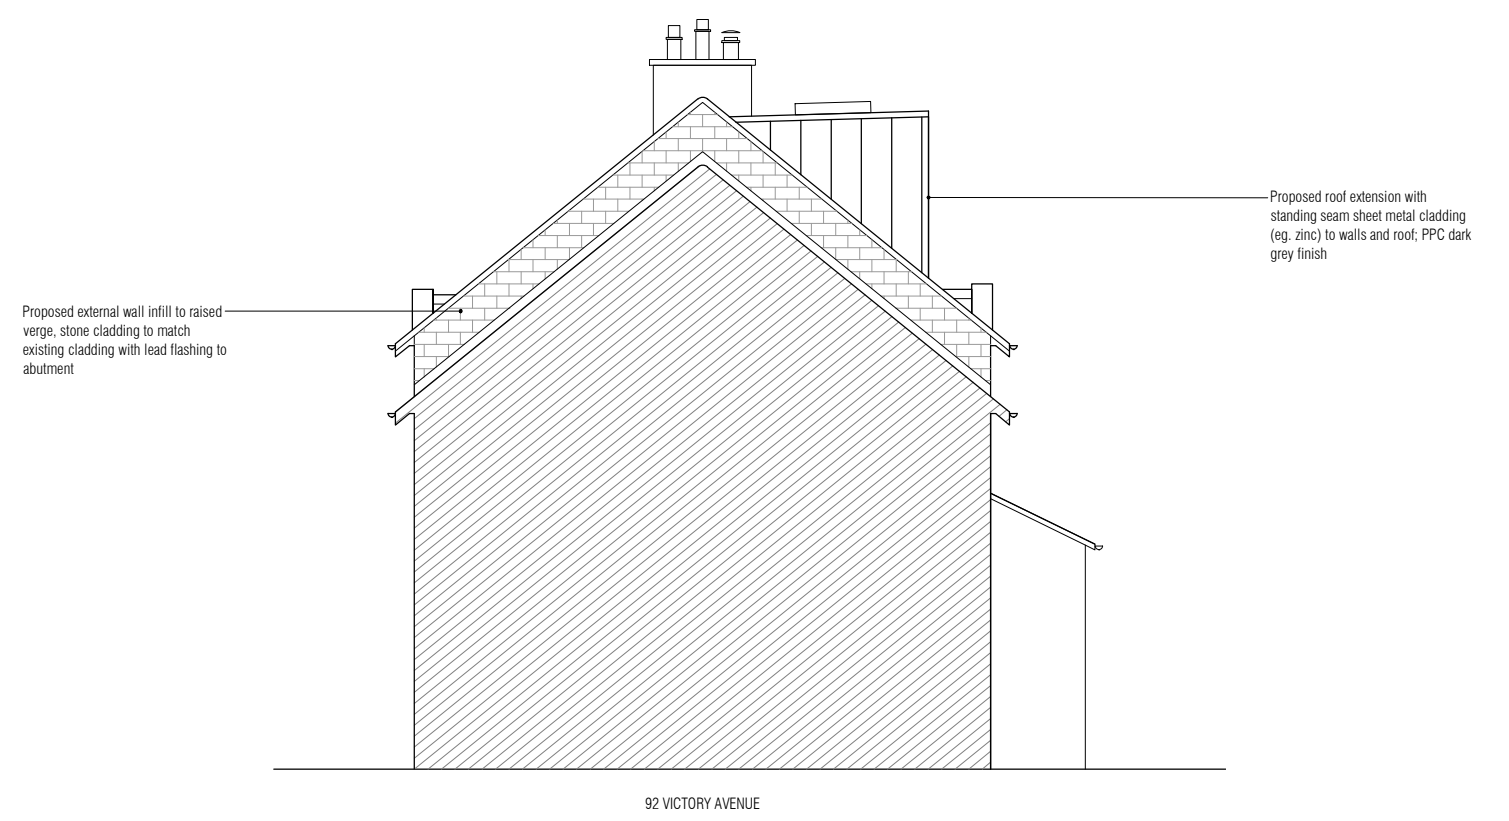

4. PROPOSED SIDE ELEVATION

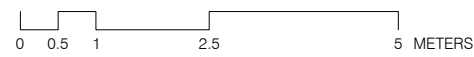

DRAWING NOTES
-

REV. NOTES
P03 -

DATE BY
06.12.24 GN

PROJECT
**94 Victory Avenue
Huddersfield HD3 4HF**

STATUS
PLANNING

DRAWING
Elevations as Proposed

DRAWING #	REVISION	SCALE	FORMAT
L(20)200 P03		1:100	A3