


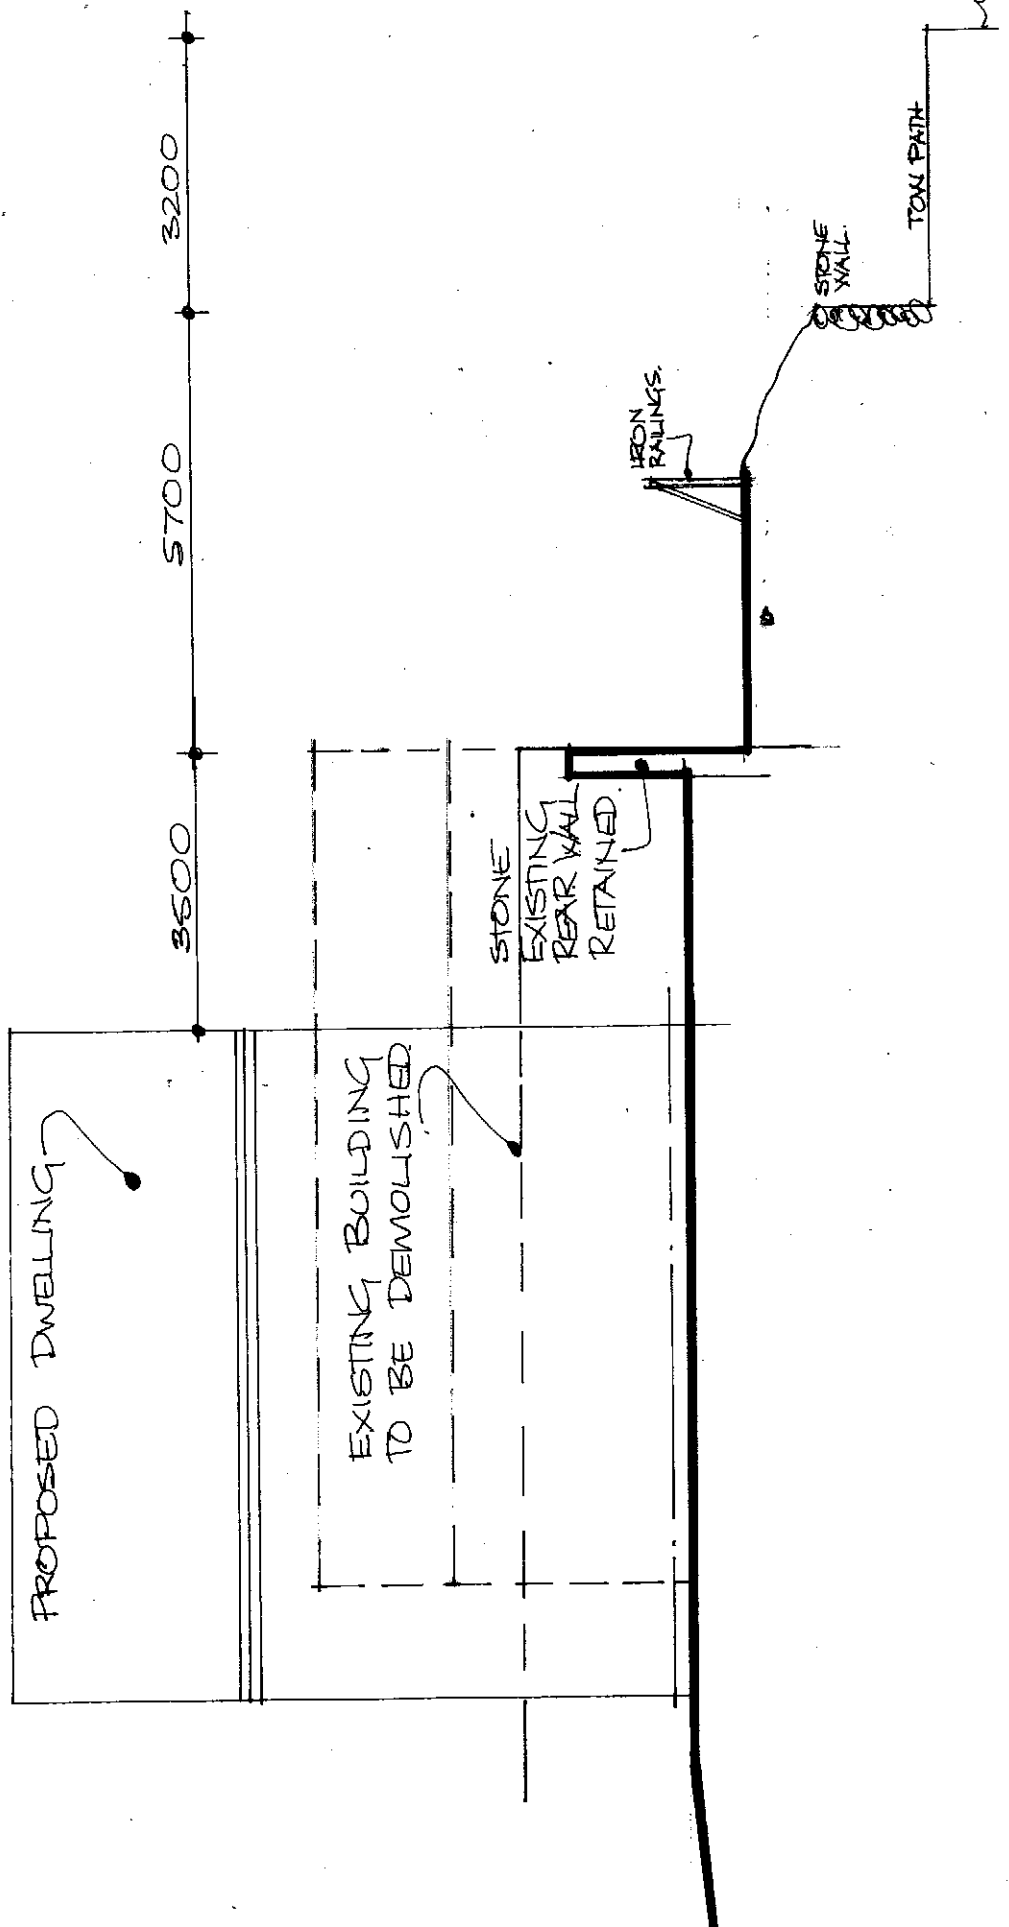

10 DOUGLAS ST DEWSBURY CANAL SECTION 1:100 10DSD/201