


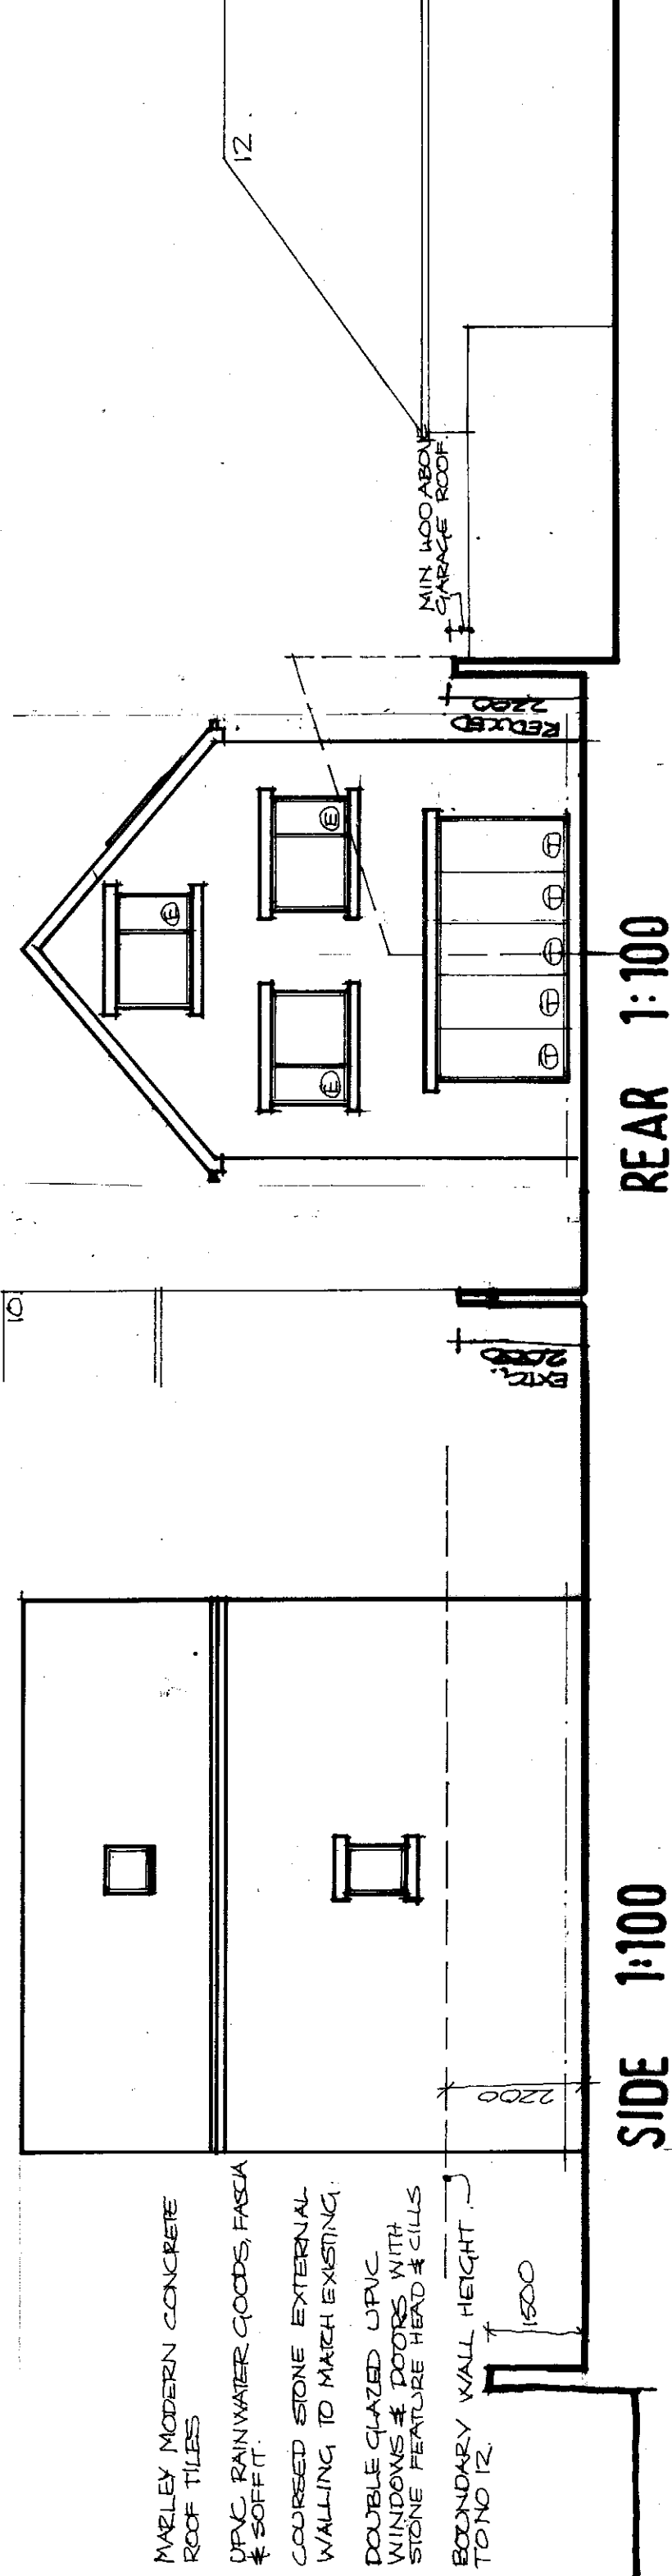

MARLEY MODERN CONCRETE
ROOF TILES

UPVC RAINWATER GOODS, FASCIA
SOFFIT.


COURSED STONE EXTERNAL
WALLING TO MATCH EXISTING.

DOUBLE GLAZED UPVC
WINDOWS & DOORS WITH
STONE FEATURE HEAD & CILLS

BOUNDARY WALL HEIGHT
TO NO 12.

SIDE 1:100

REAR 1:100

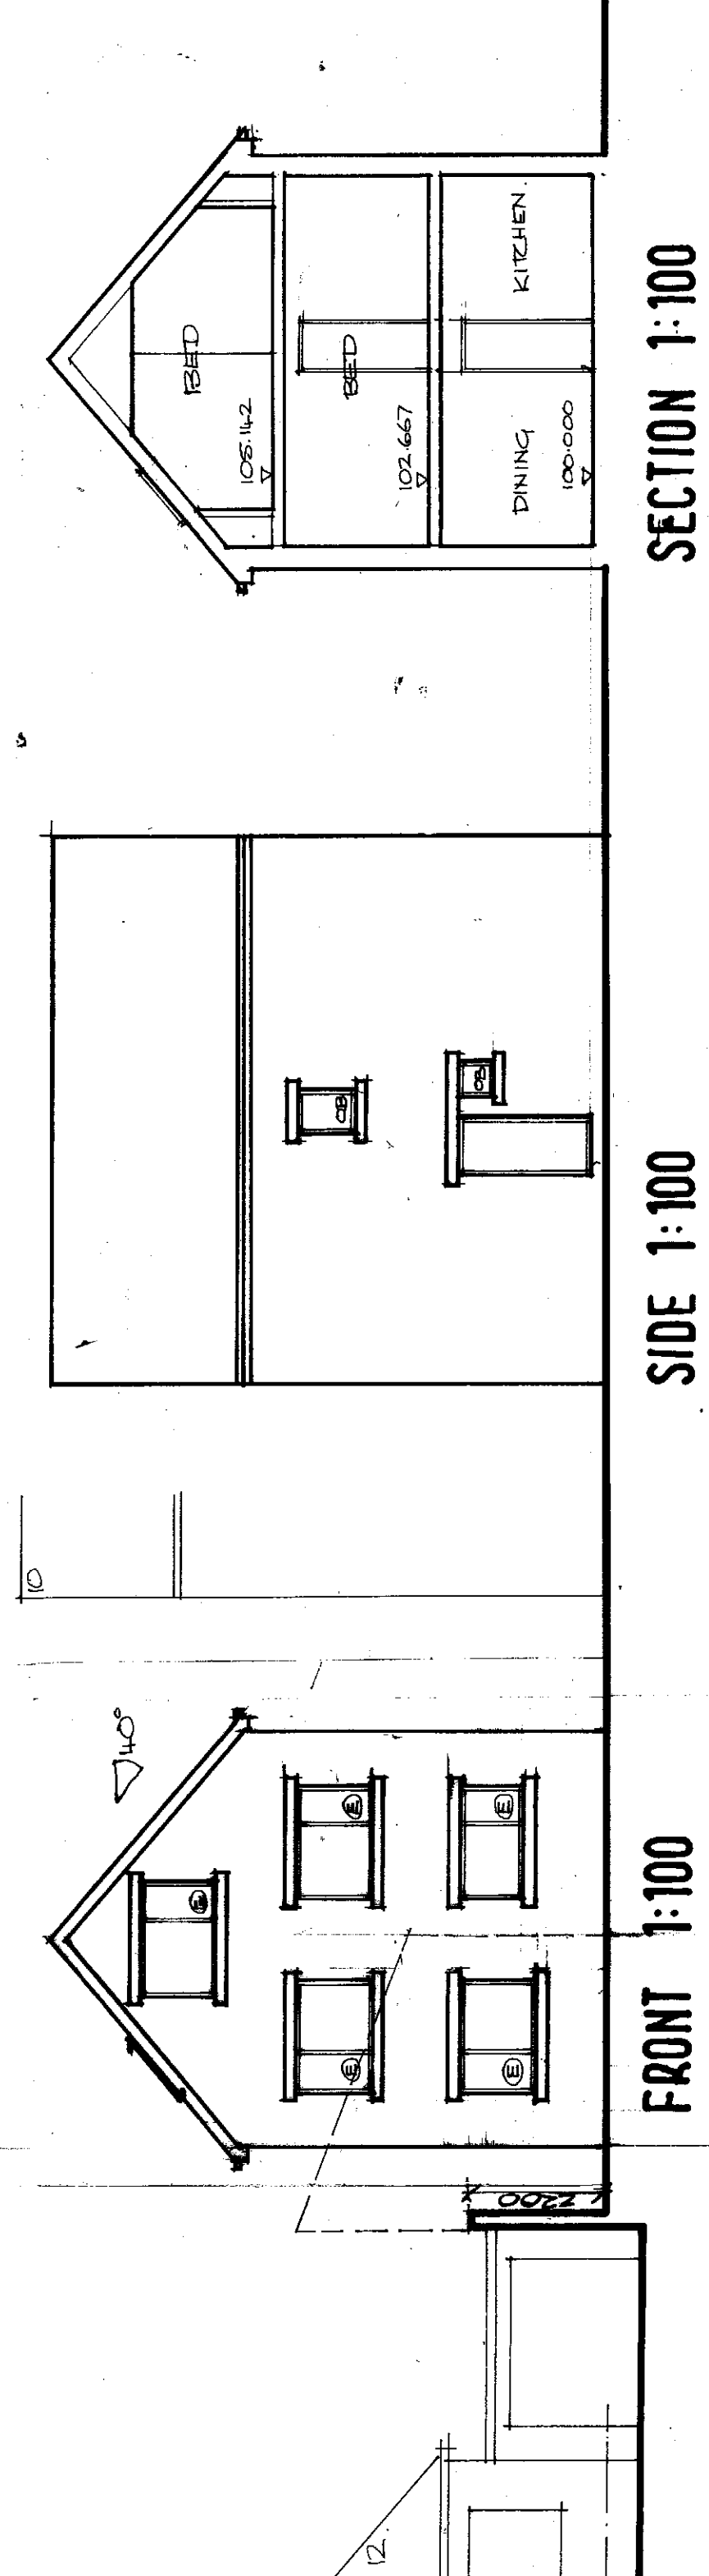

SIDE 1:100

SECTION 1:100

B 30/4/25 BOUNDARY DETAILS ADDED.
A 18/2/25 BEDROOMS REDUCED
PR ELEVATIONS 100SD/03