

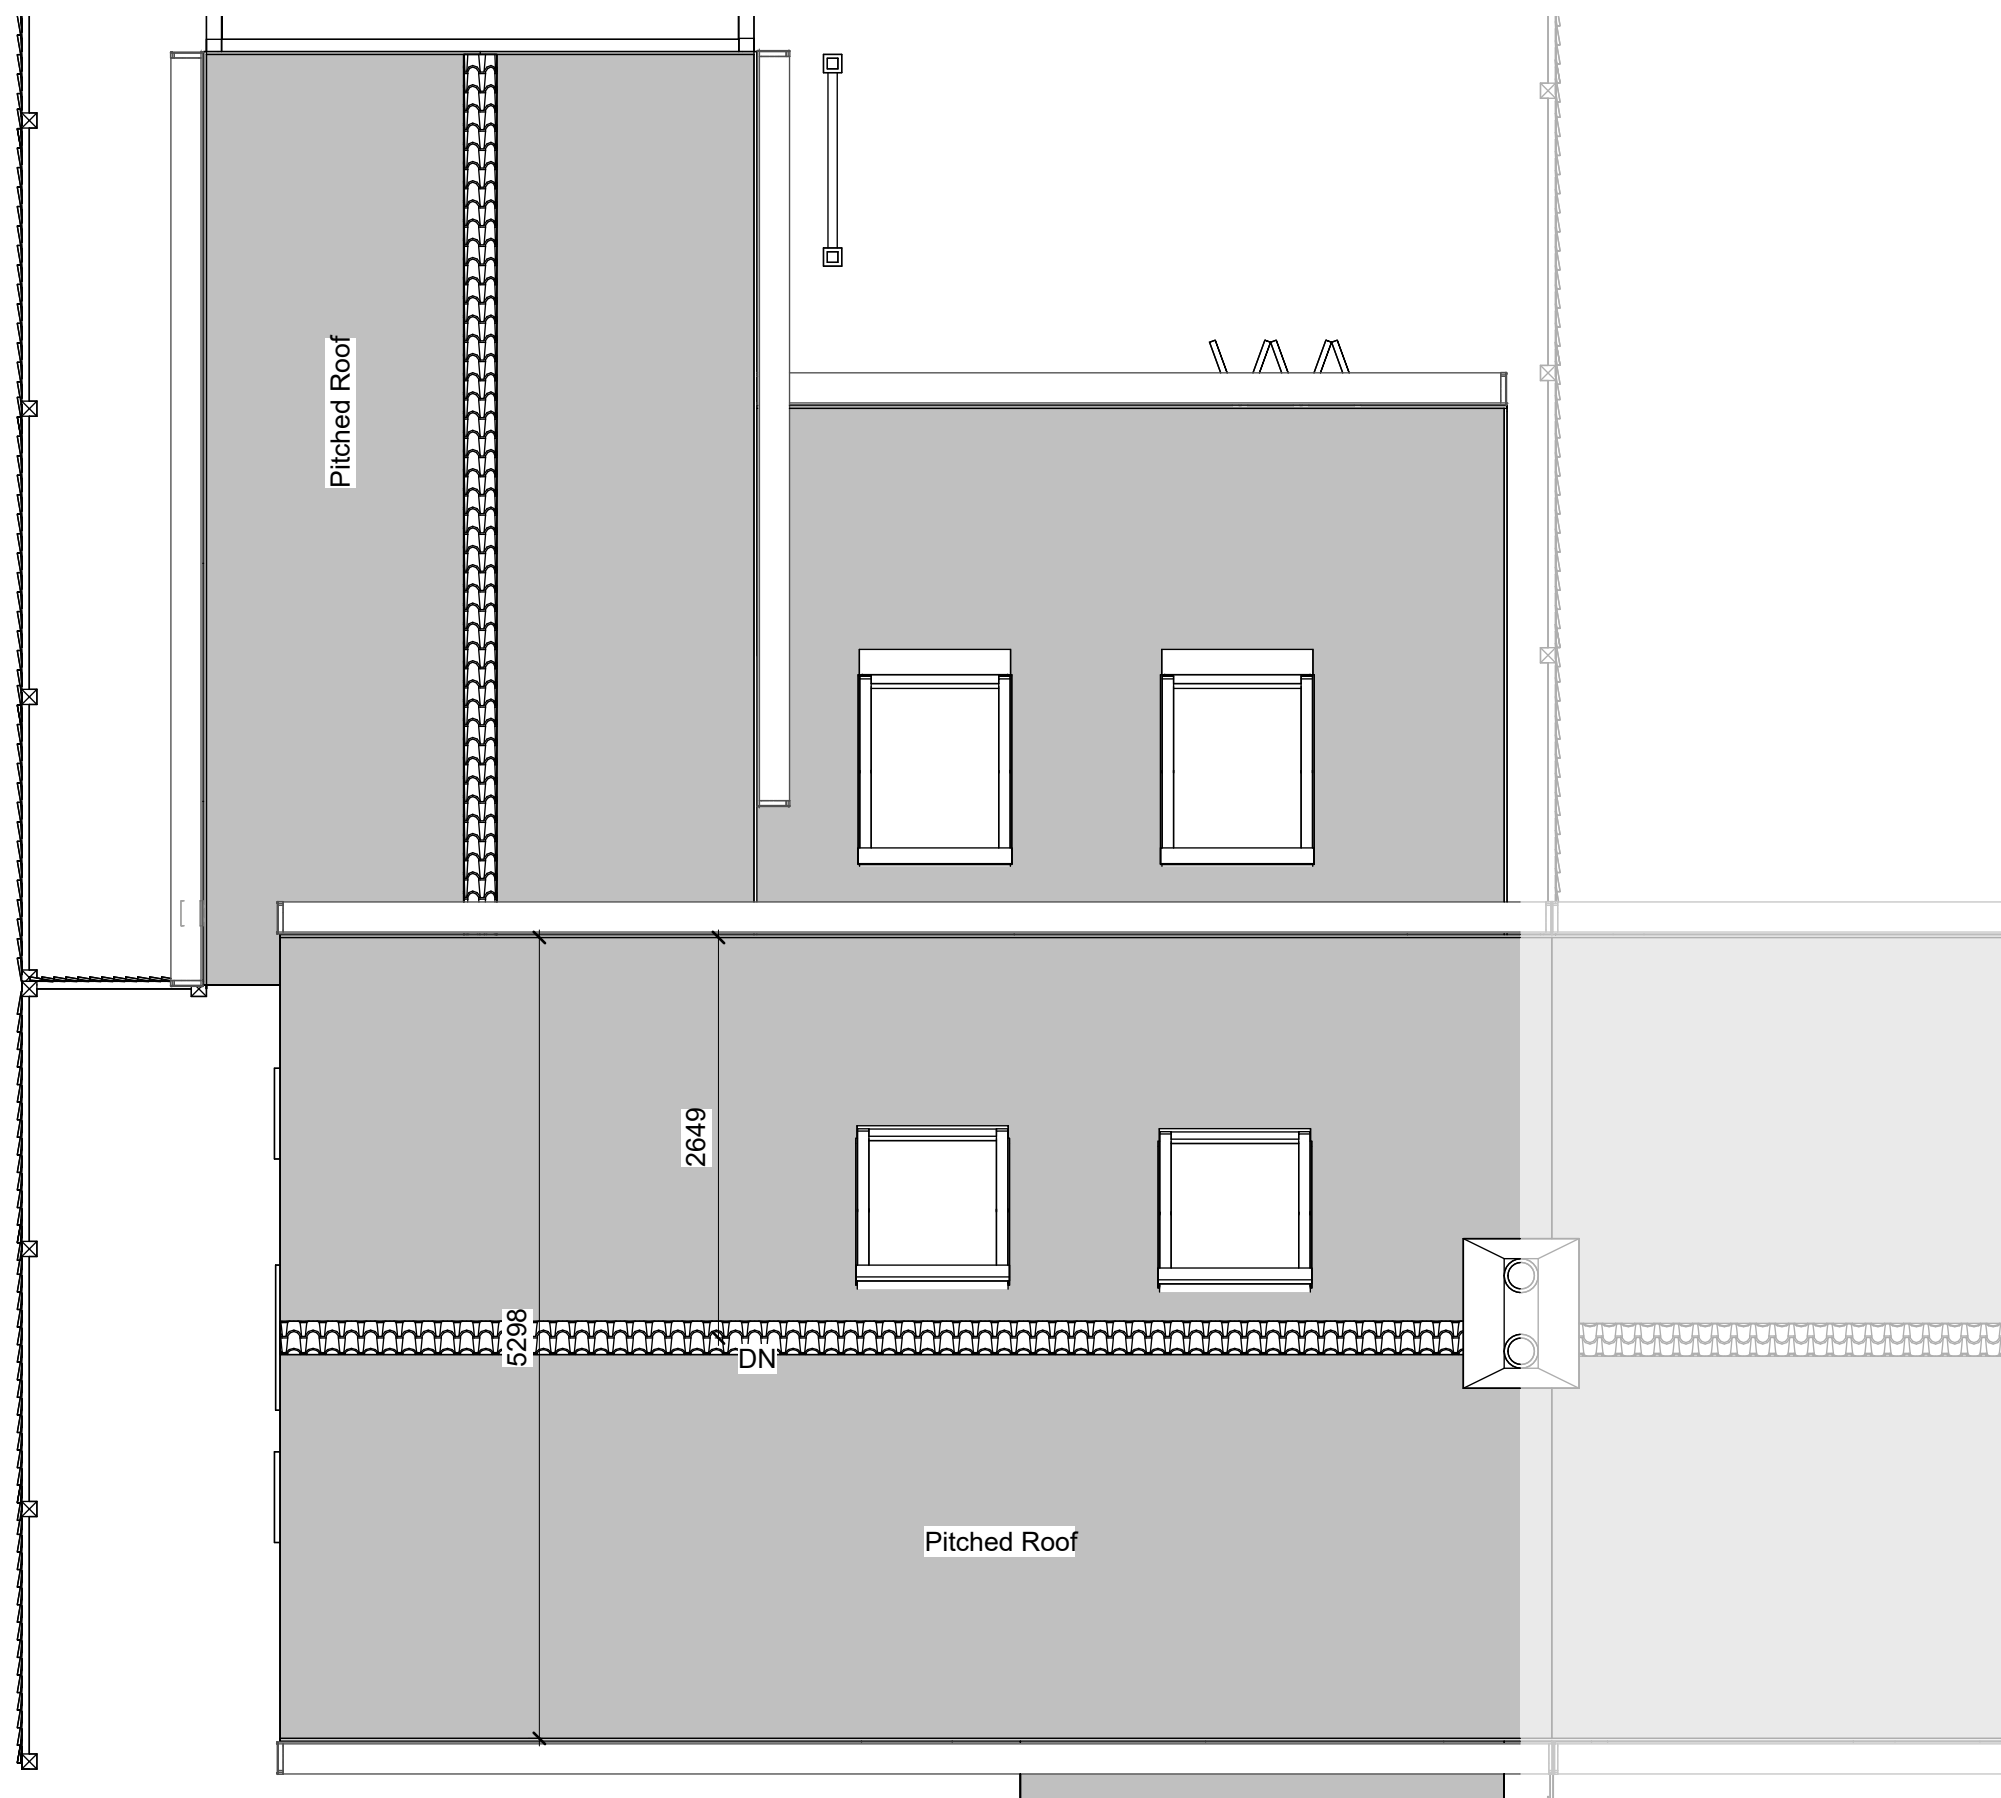



# Single Storey Rear Extension and Internal reconfiguration - Ground floor only

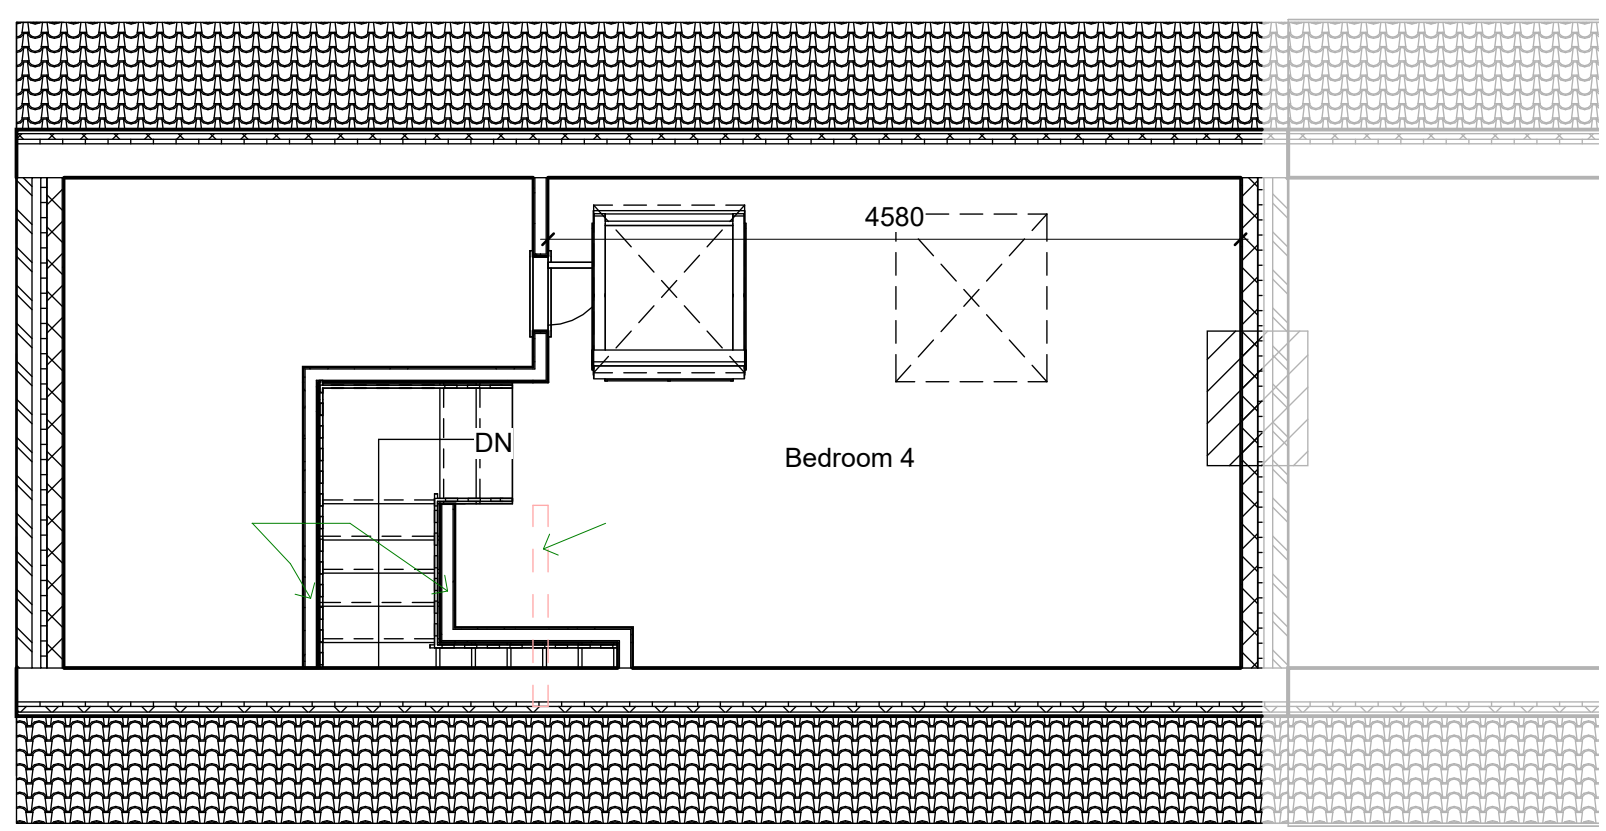

**Proposed Roof Plan**  
1 : 50

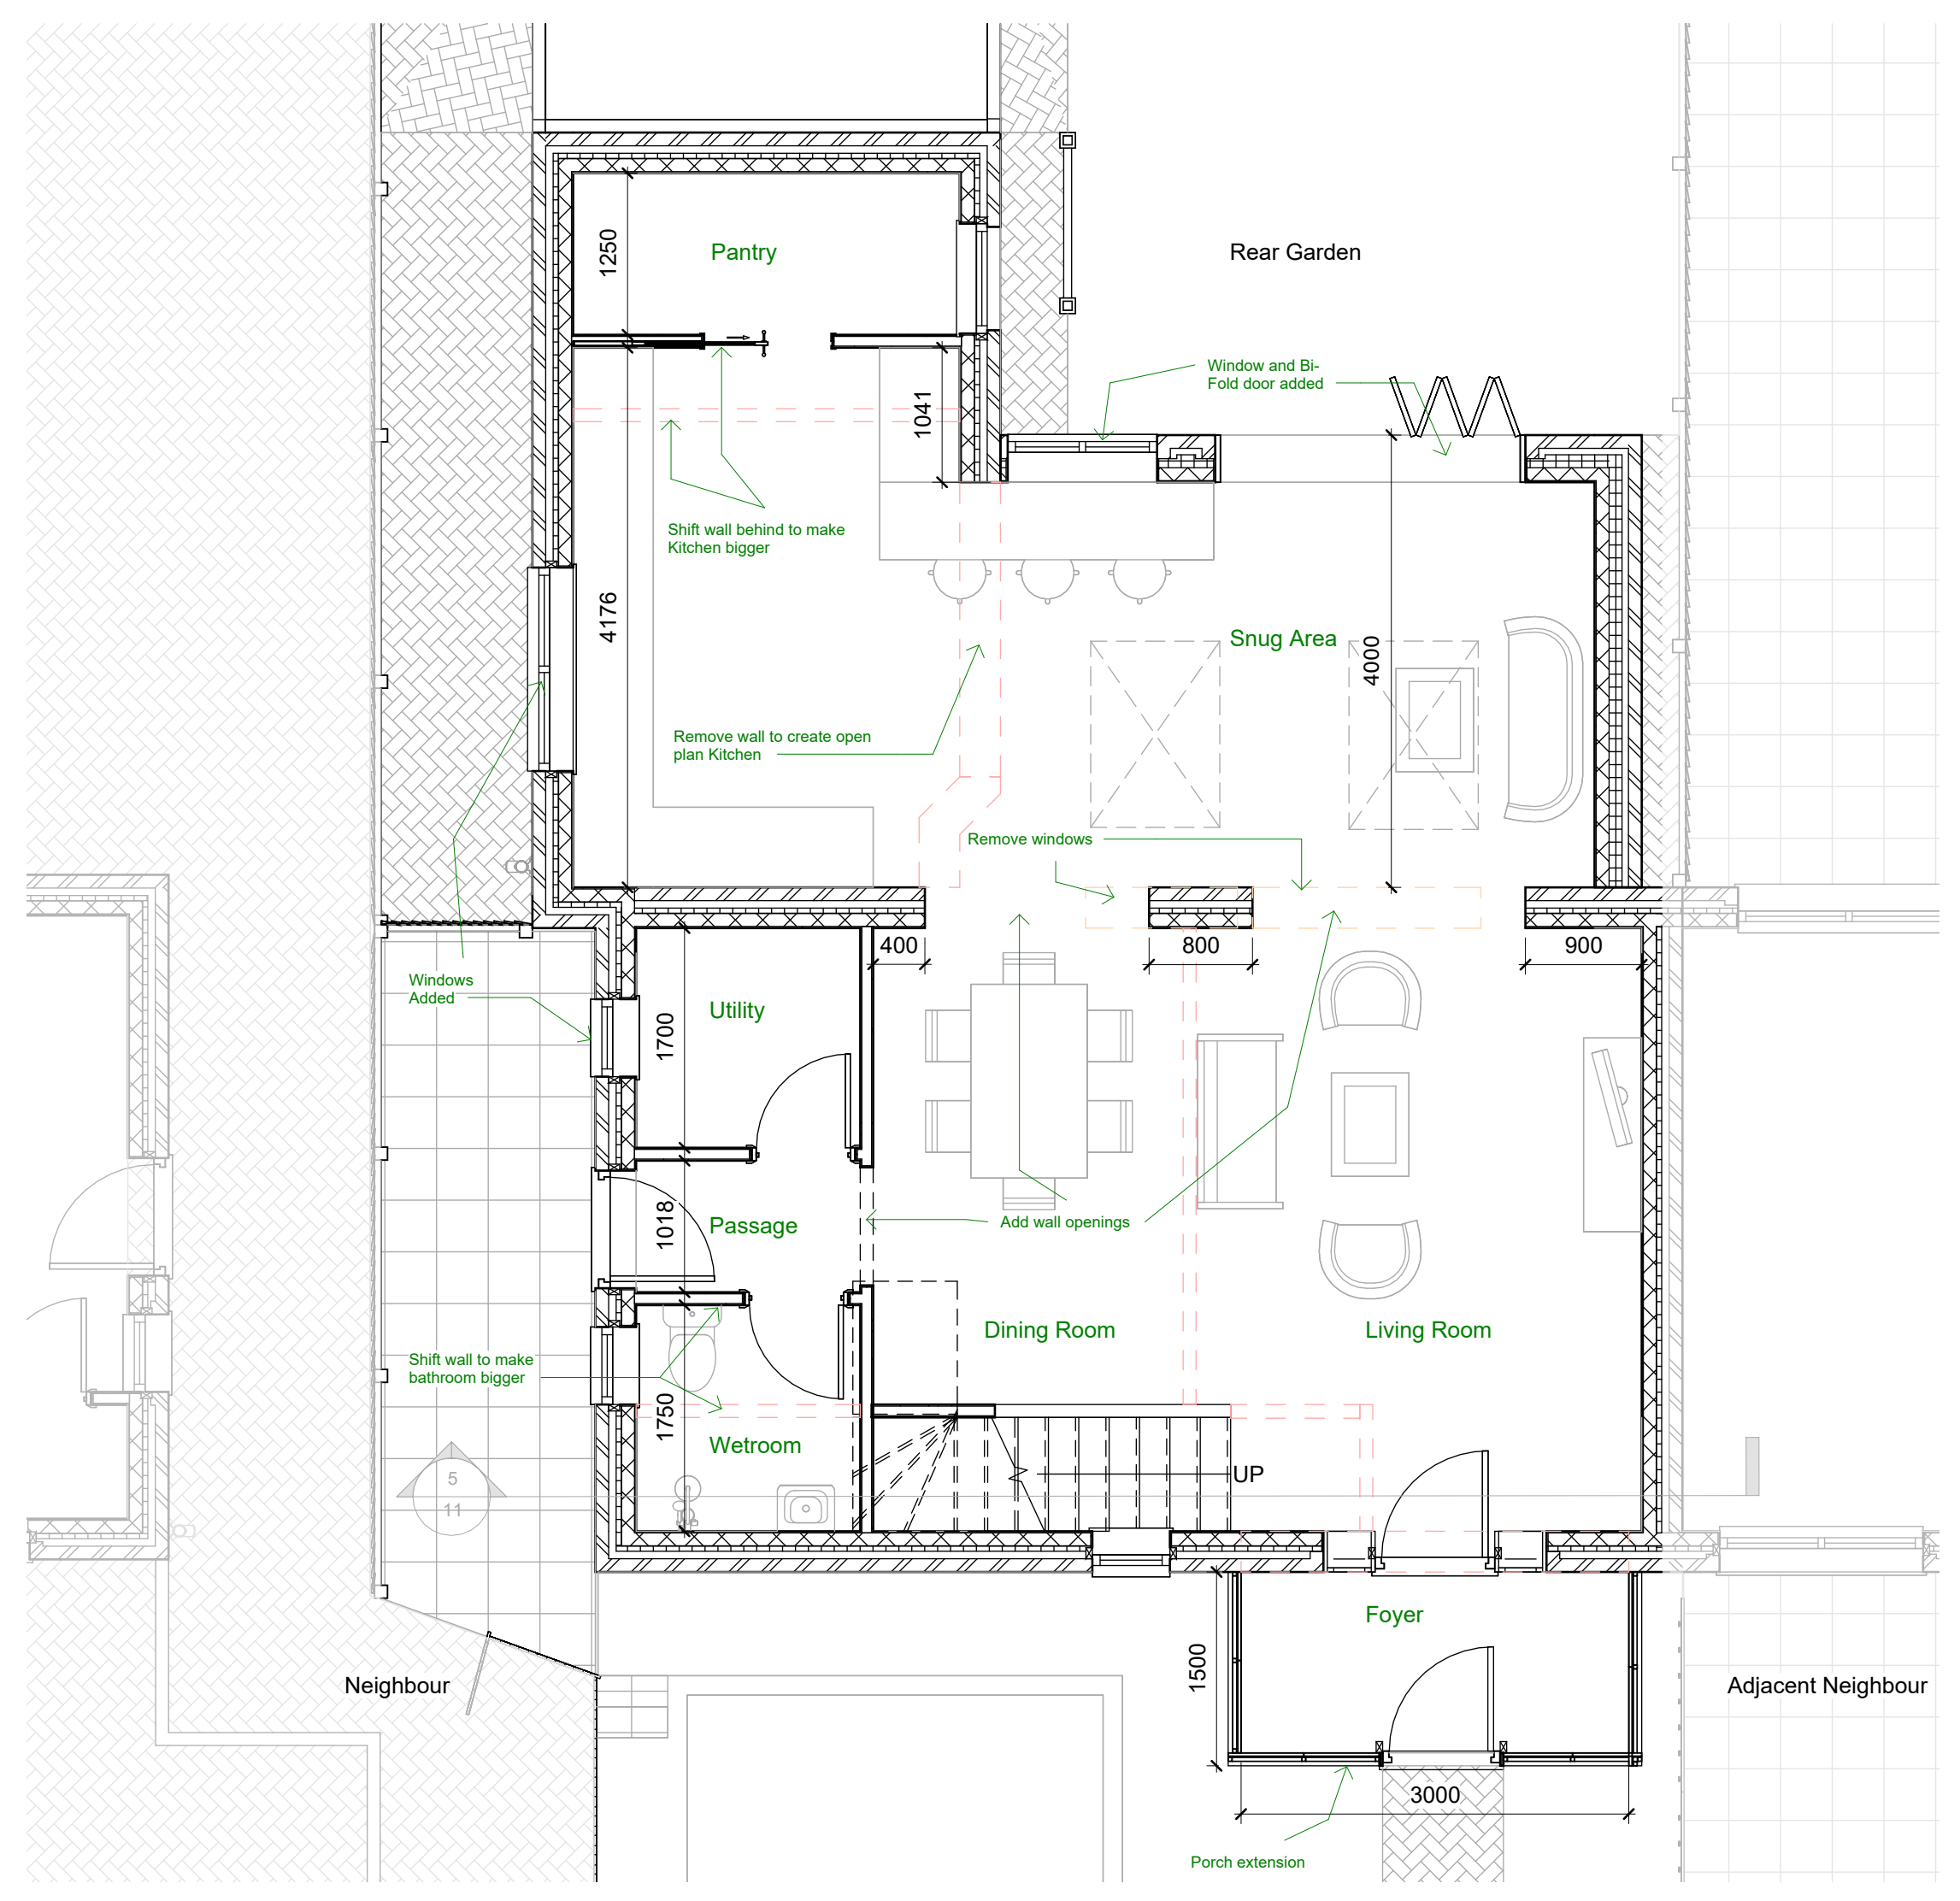


**Proposed Ground Floor Plan**  
1 : 50

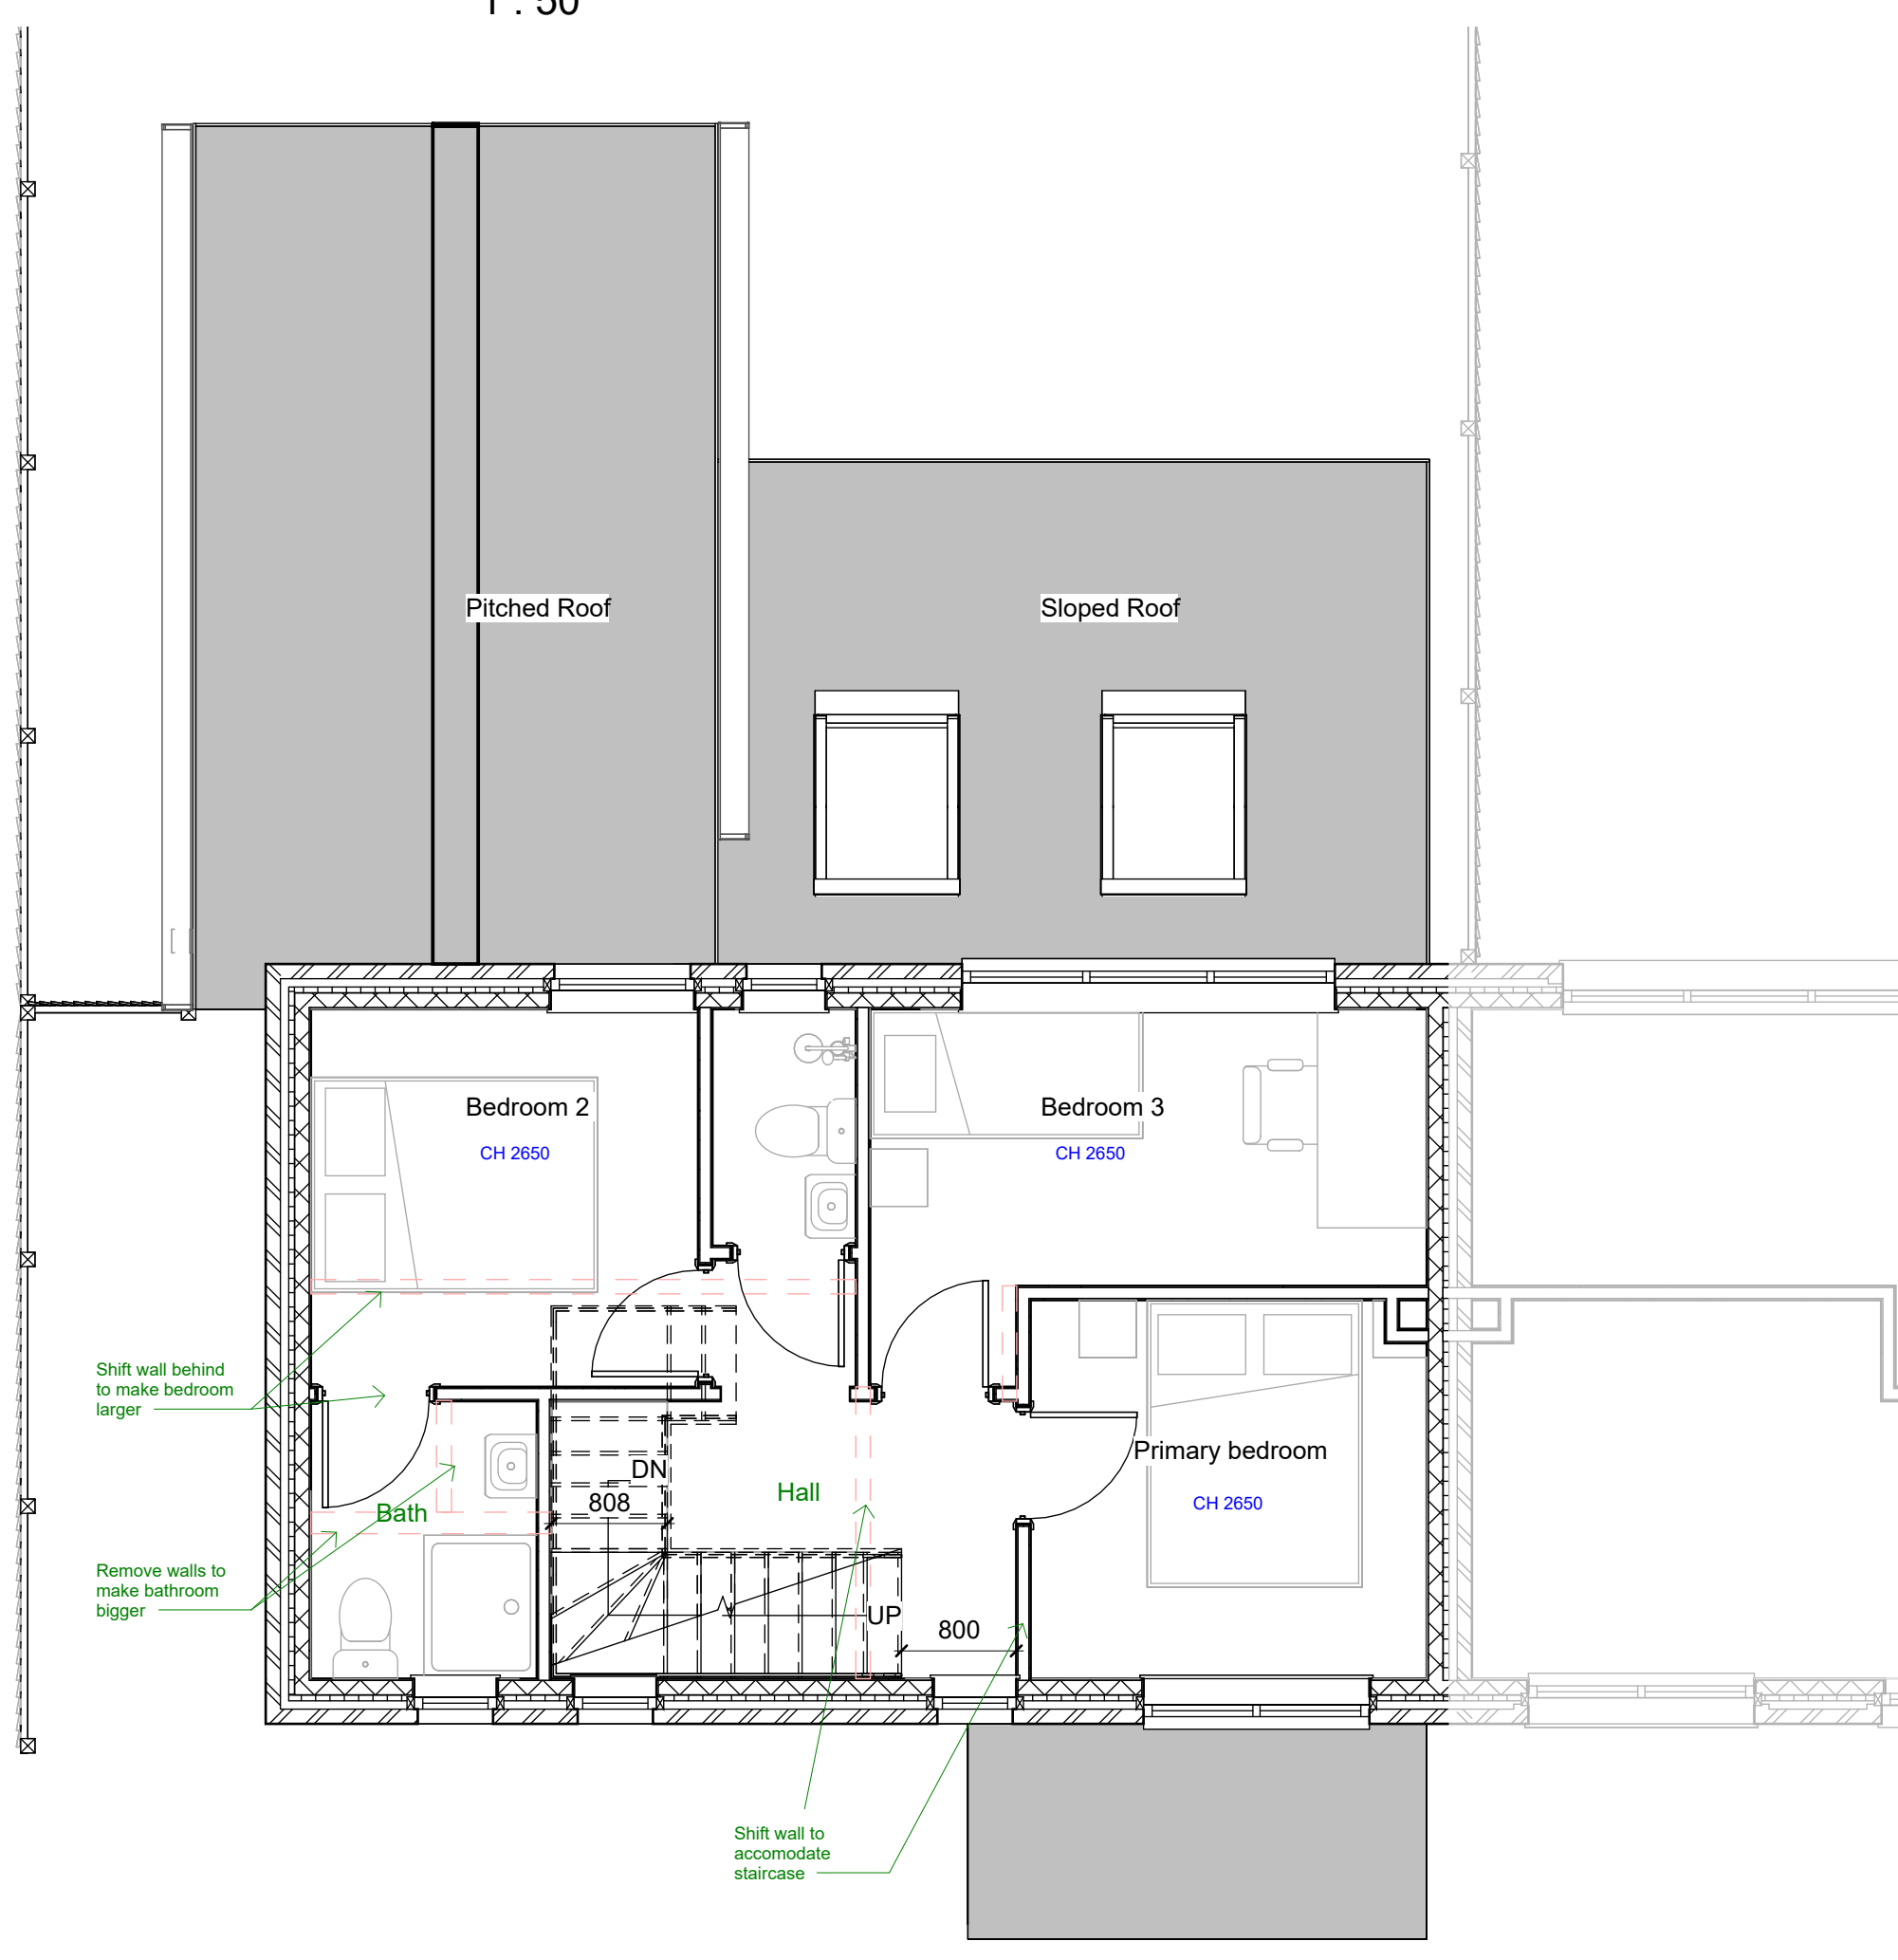

1 : 50

- What is the Proposal:**
- Rear Single Storey Extension
  - Internal Reconfiguration
  - Open plan kitchen/living space

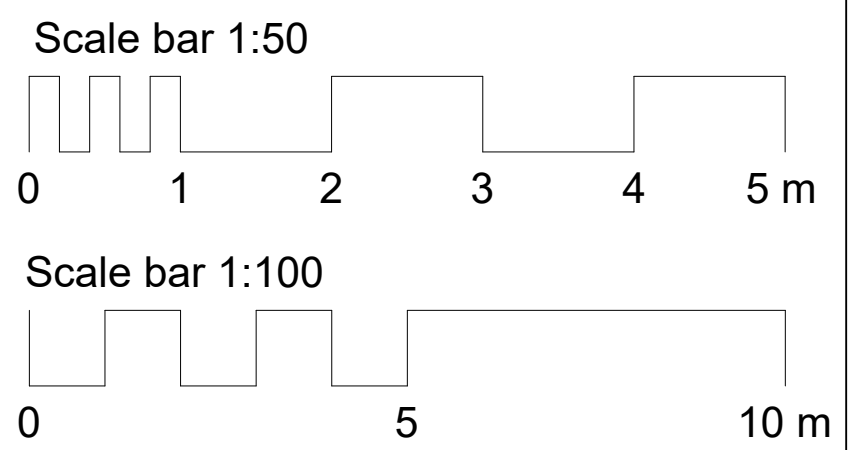

## PLANNING

Rev	Description	Issued	Dwn	Chk

Client  
**Sarah Davis**

Project  
**26 Wellhouse Avenue Mirfield  
WF14 0PD**

Drawing  
**Proposed Plans**

Scale  
**1 : 50@A1**

Date  
**Dec 24**

MM

US



Home Extension Advisory Service  
Suite 318, Broadstone Mill, Broadstone Road, Stockport SK5 7DL  
Email: info@heas.co.uk  
Tel: 0161 443 4111

0055	03	10	Rev. No.
------	----	----	----------