


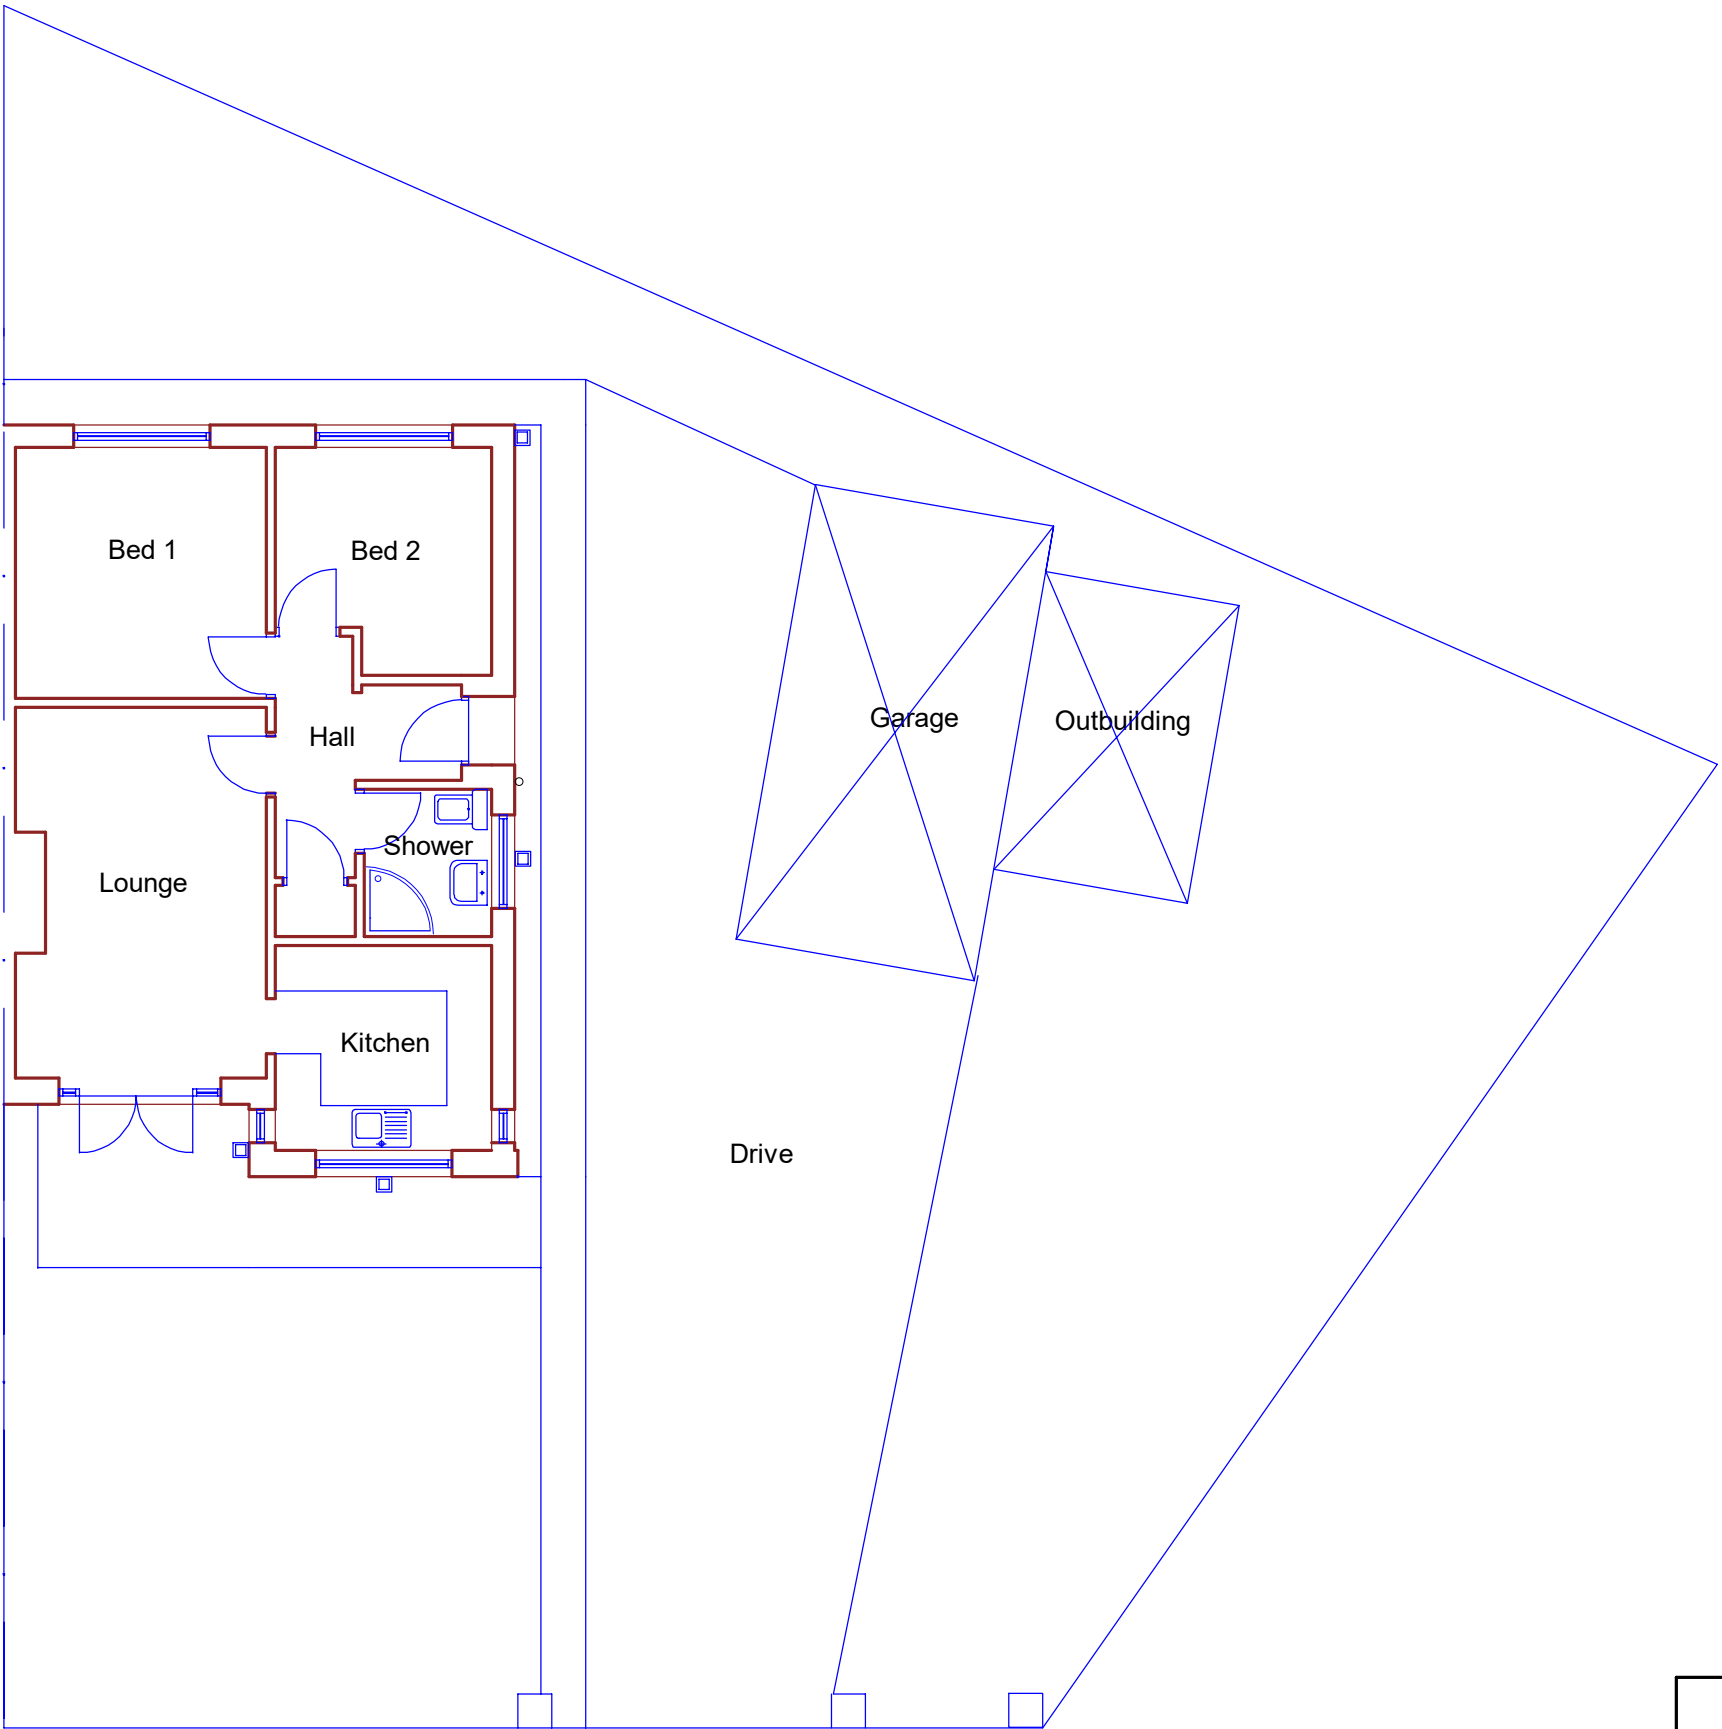

GROUND FLOOR & SITE PLAN

PROPOSED EXTENSION
Plan as existing

26 Hare Park Lane, Liversedge