
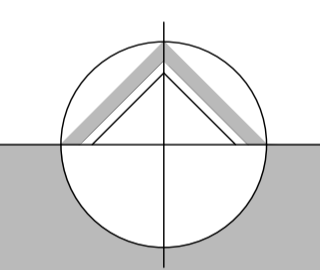
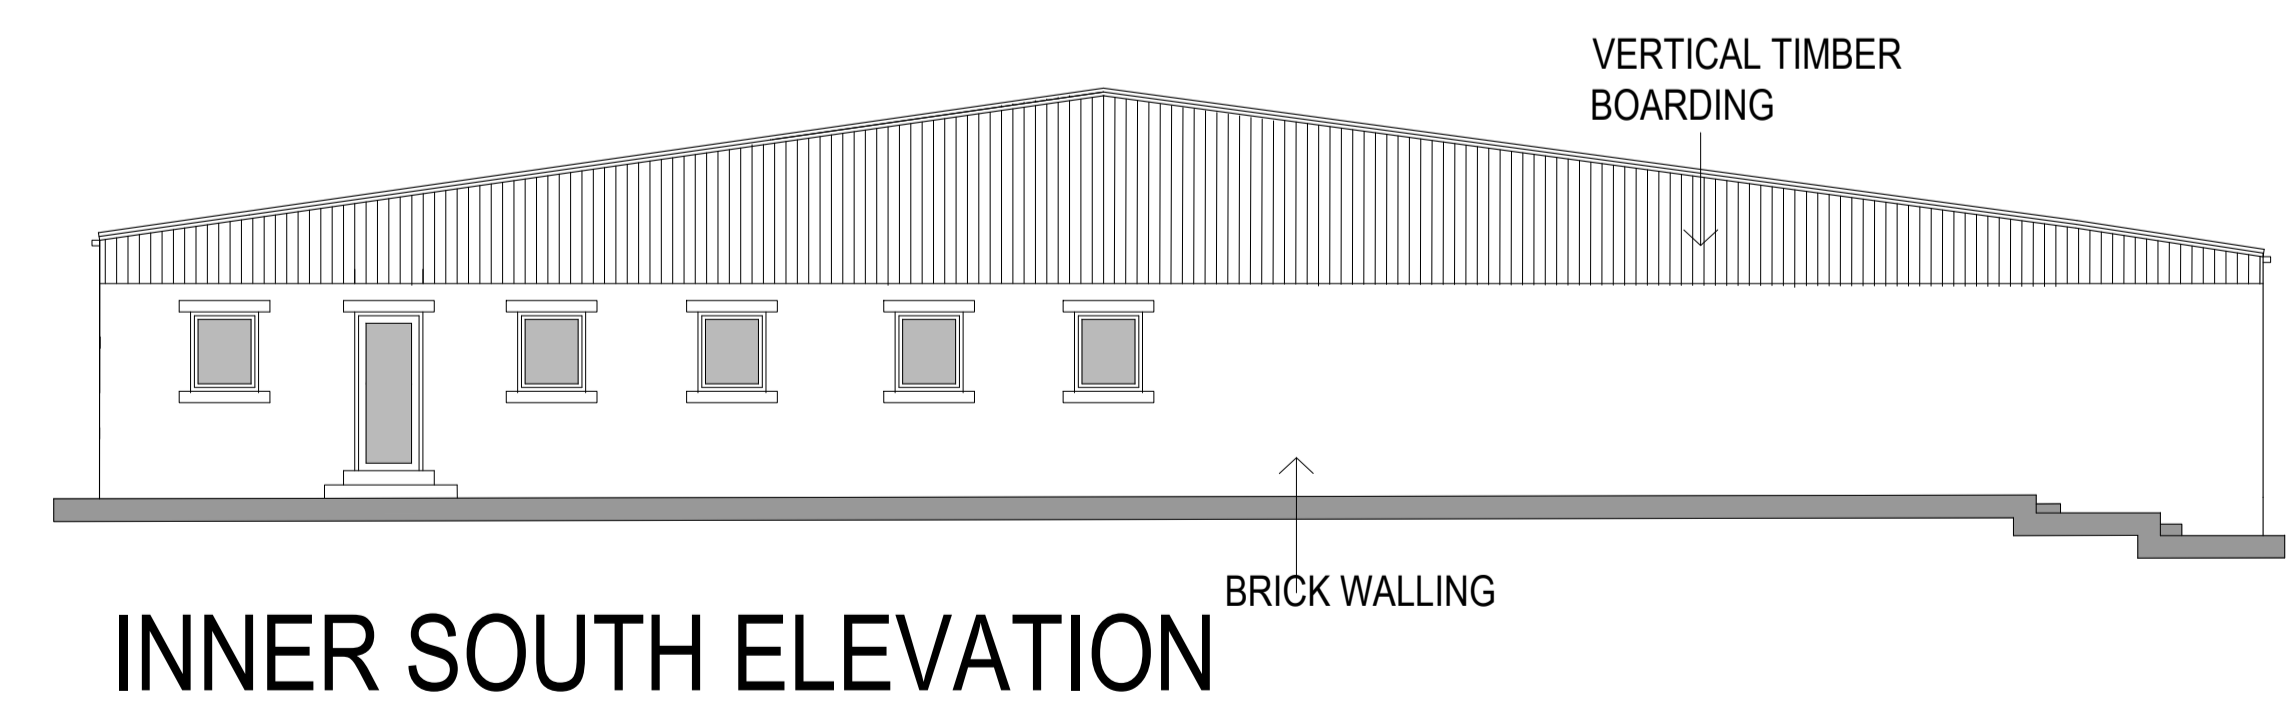
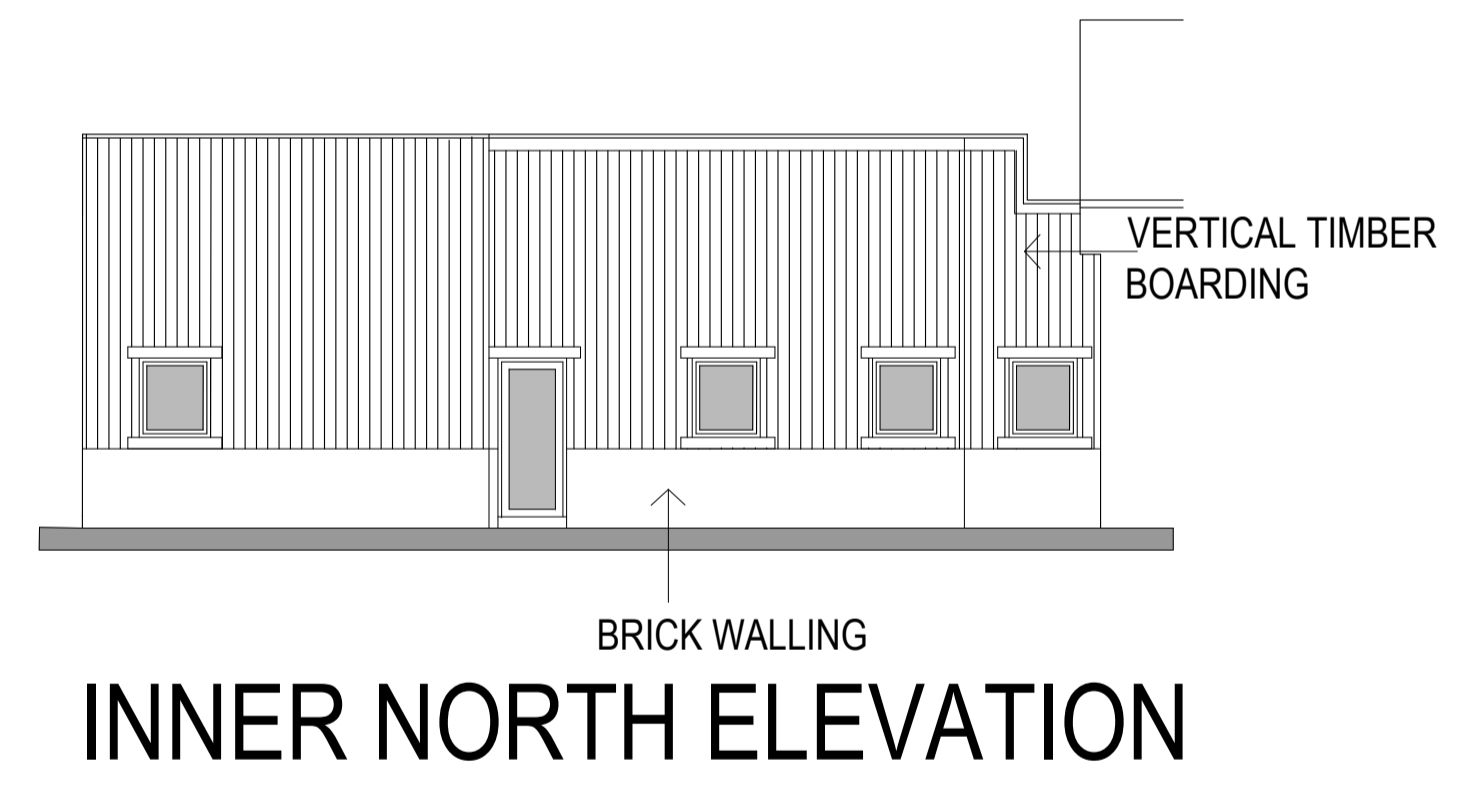
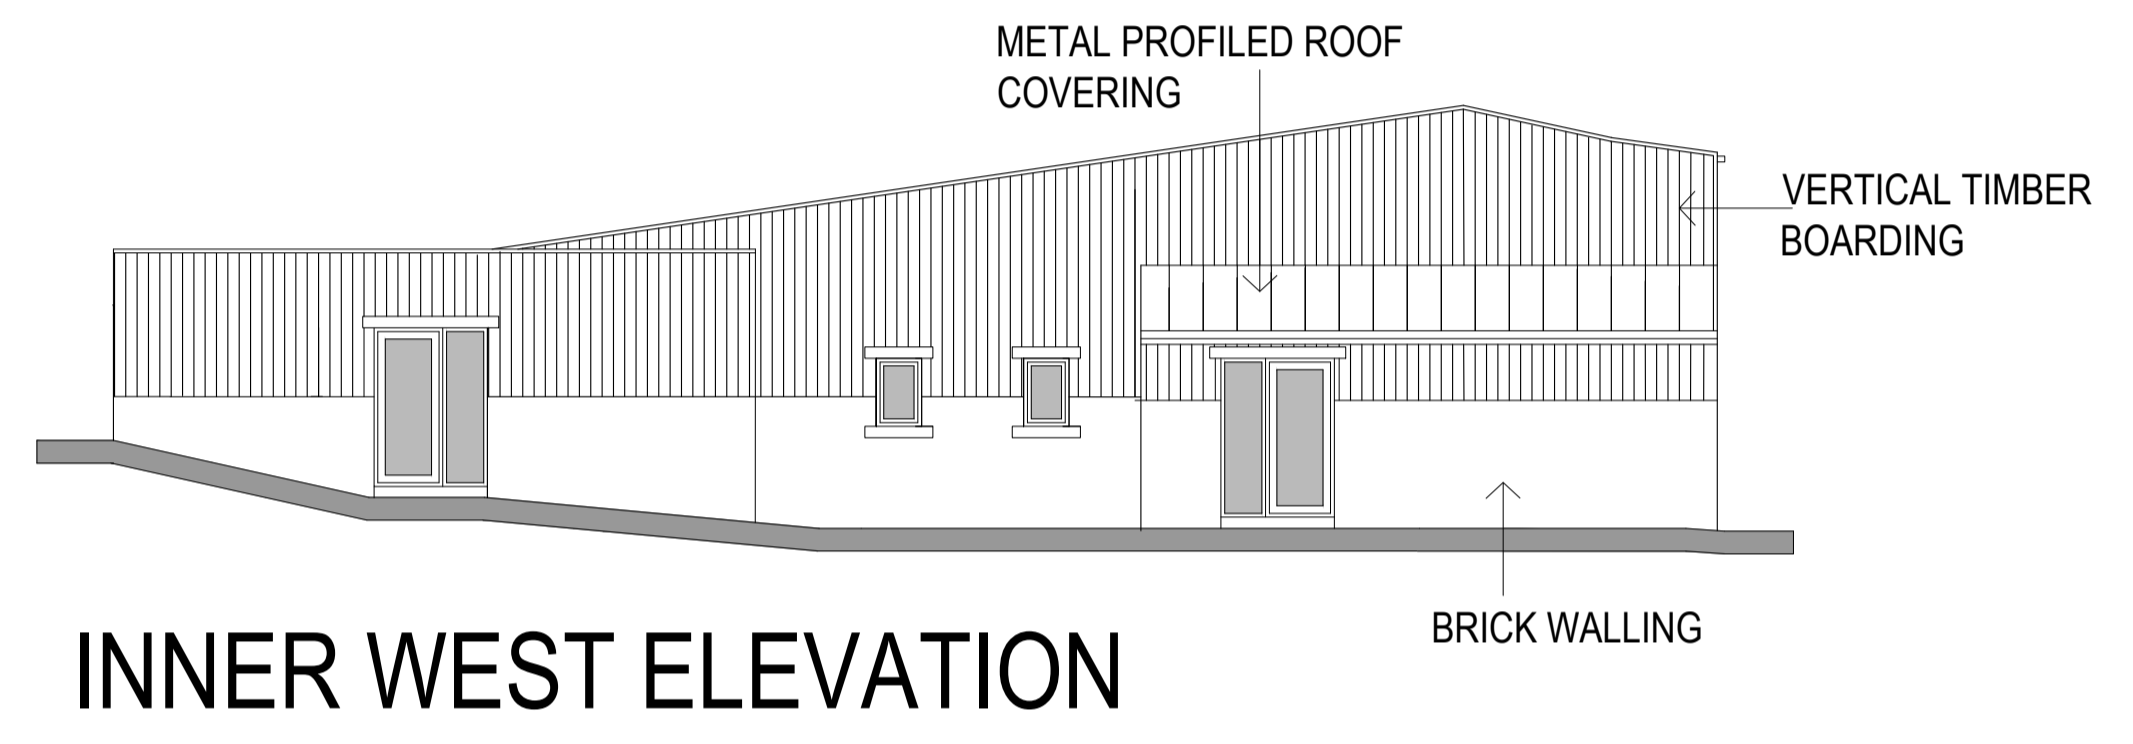


IF IN ANY DOUBT PLEASE ASK THE ARCHITECT FOR CLARIFICATION.  
 DO NOT SCALE FROM DRAWING. ALL DIMENSIONS TO BE CHECKED ON SITE.  
 THE COPYRIGHT FOR THESE DRAWINGS REMAINS THE PROPERTY OF THE ARCHITECT. THEY MUST NOT BE REPRODUCED IN ANY WAY WITHOUT THE ARCHITECT'S PRIOR WRITTEN CONSENT.

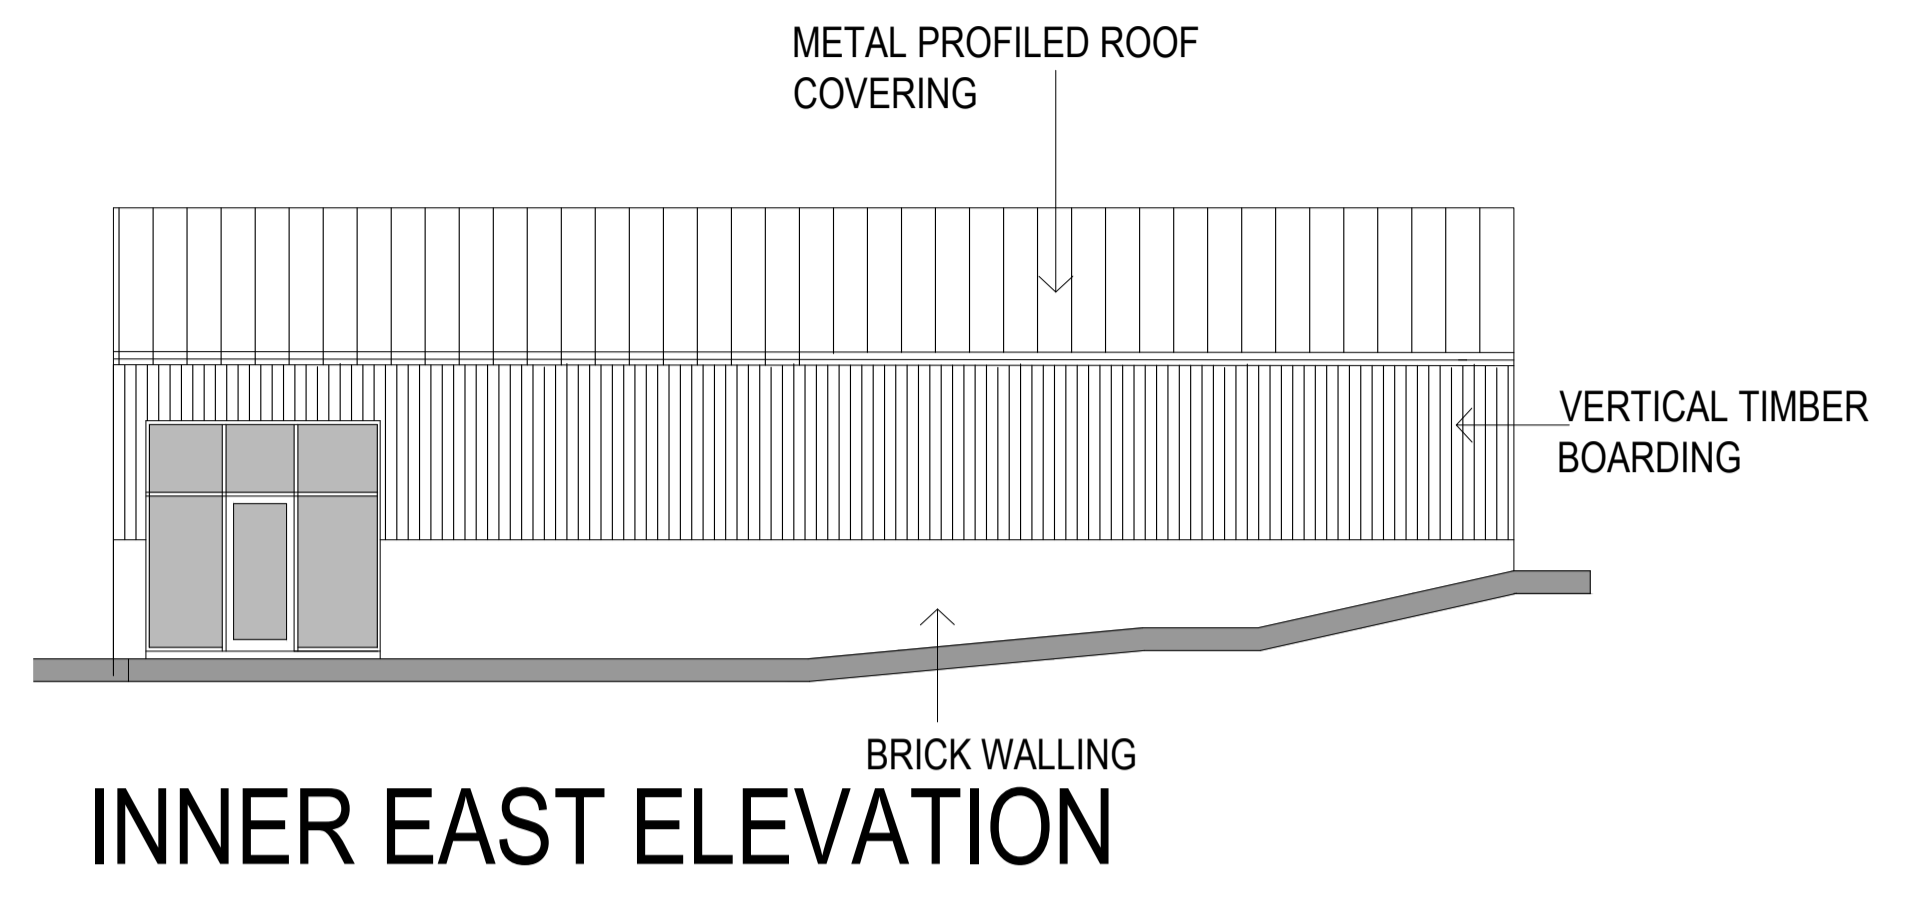

**northern design partnership**

Chartered Architects  
 The Chapel, Millmoor Road,  
 Meltham, Holmfirth, HD9 5JU

www.northerndesignpartnership.co.uk  
 Instagram: @northerndesignp  
 Telephone: (01484) 854848

client: MARK, ANGELA AND JOHN FAWCETT

project: PROPOSED REDEVELOPMENT  
 MOOR TOP FARM  
 MOOR TOP ROAD  
 KIRKHEATON  
 HUDDERSFIELD HD5 0PJ

drawing: PROPOSED ELEVATIONS - 2

revision	notes	date	drawn

scale: 1:100 AT A1 12.24 MG

project no.	drawing no.	revision
2358	06	