




Elevation 1 - As Existing
1:50




Elevation 1 - As Proposed
1:50

Acoustic Screen 3m

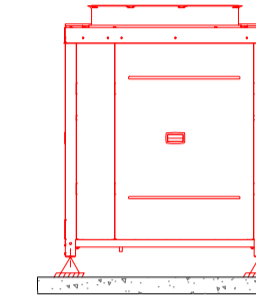

Proposed Heat Pump

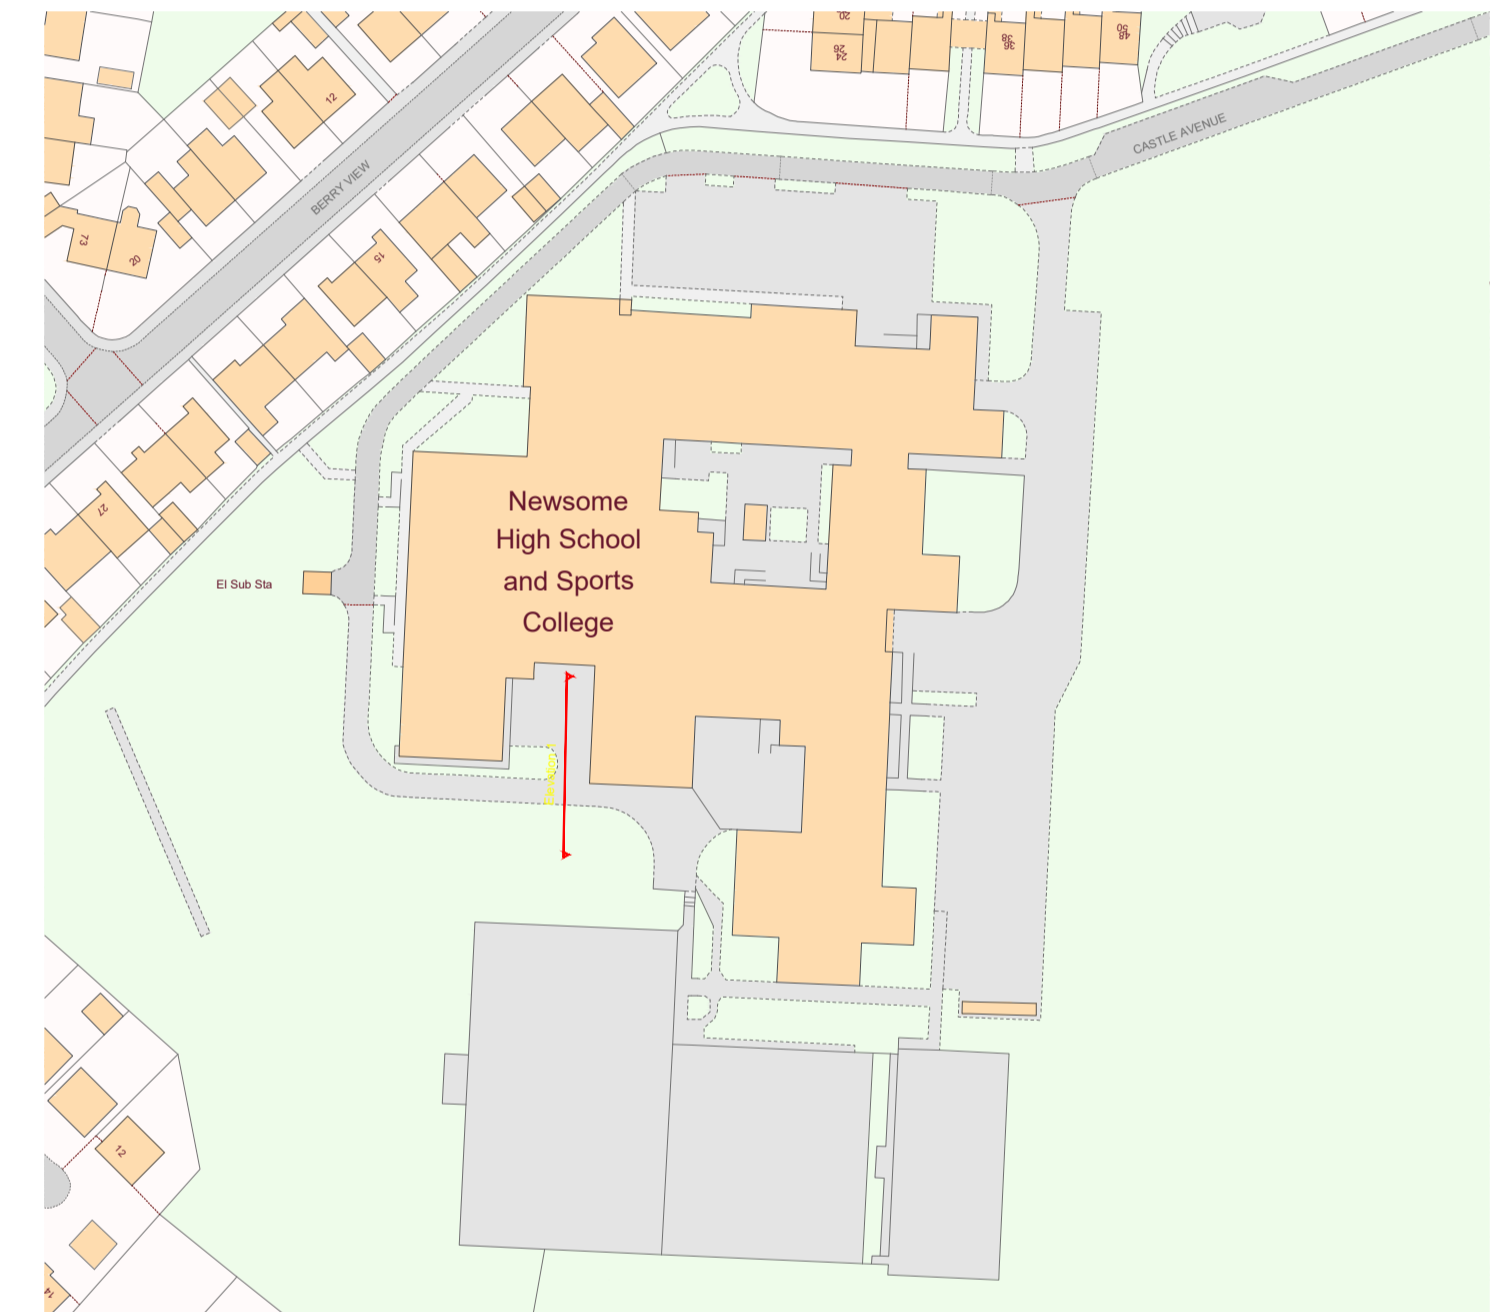

Elevation Location Plan
1:1250

Rev.	Date	Description	APP.

Document Status: **PLANNING**

Eddisons Building & Project Consultancy
Floor 2 10 Wellington Place
Leeds LS1 4AP
Tel: 0113 243 0101
Email: buildingconsultancy@eddisons.com
W: www.eddisons.com

Project Title:
Newsome Academy
Castle Avenue
Newsome, Huddersfield
HD4 6JN

Drawing Title:
Elevation Plan - As Existing & Proposed

Client:
Impact Multi Academy Trust

Office ID:	Scale:	Date:	Drawn:	Checked:
713	A1	06.05.25	JA	TG

Project ID	Originator	Volume	Leaf	Type	Role	Tag No	Revision