




1800 BRICK WALL & FENCE

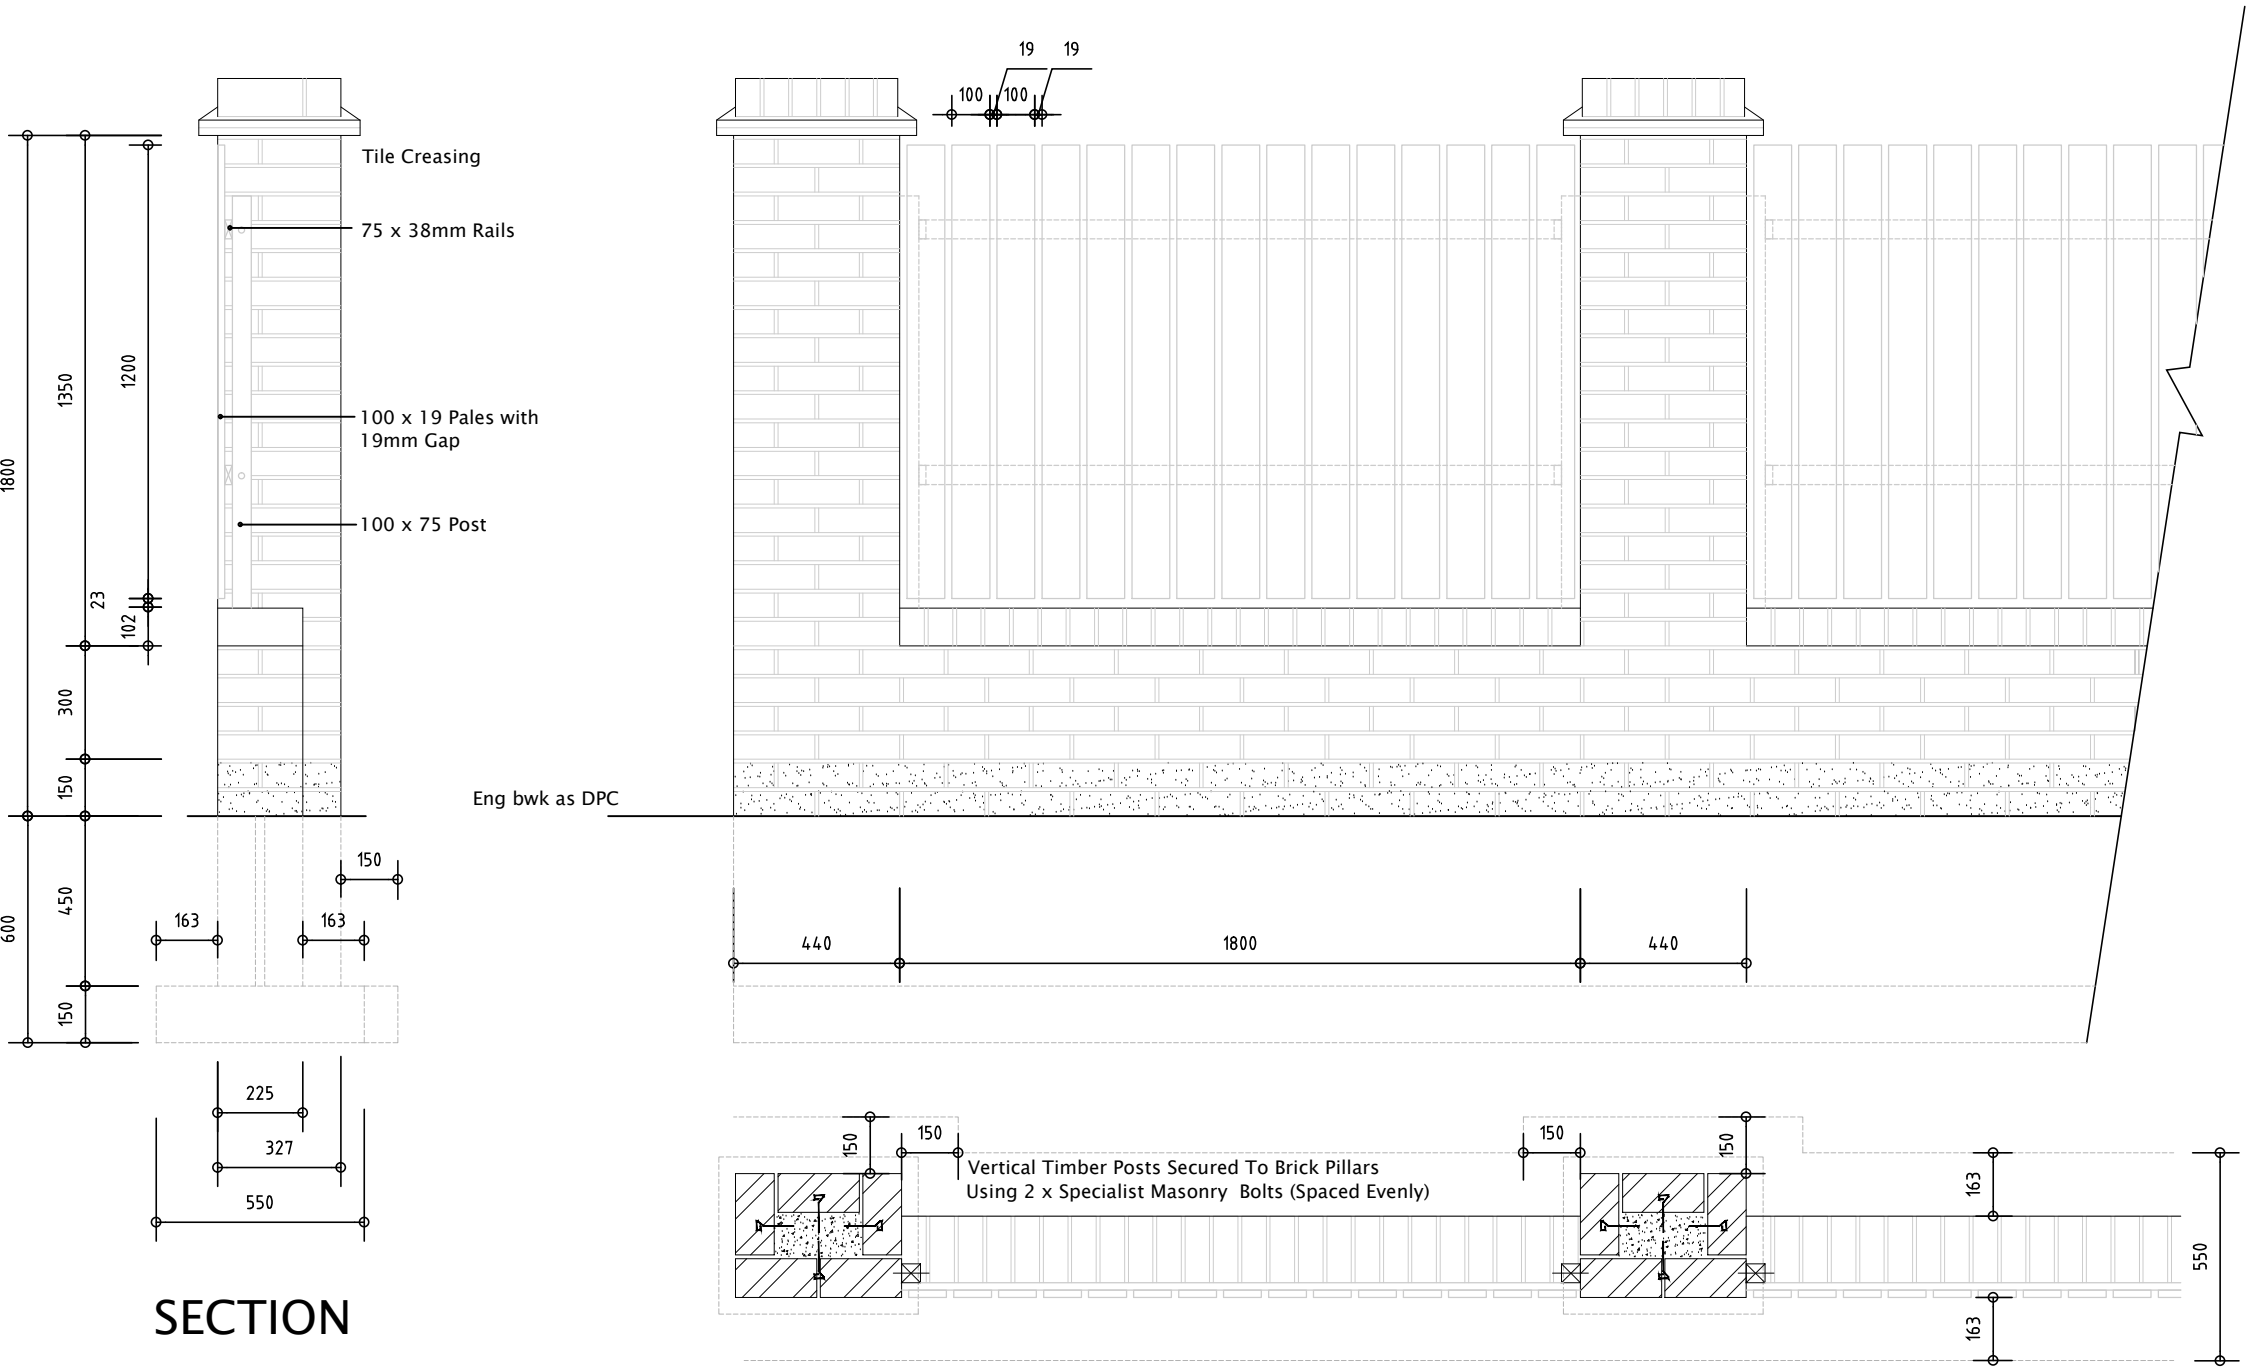


1800 TIMBER FENCE

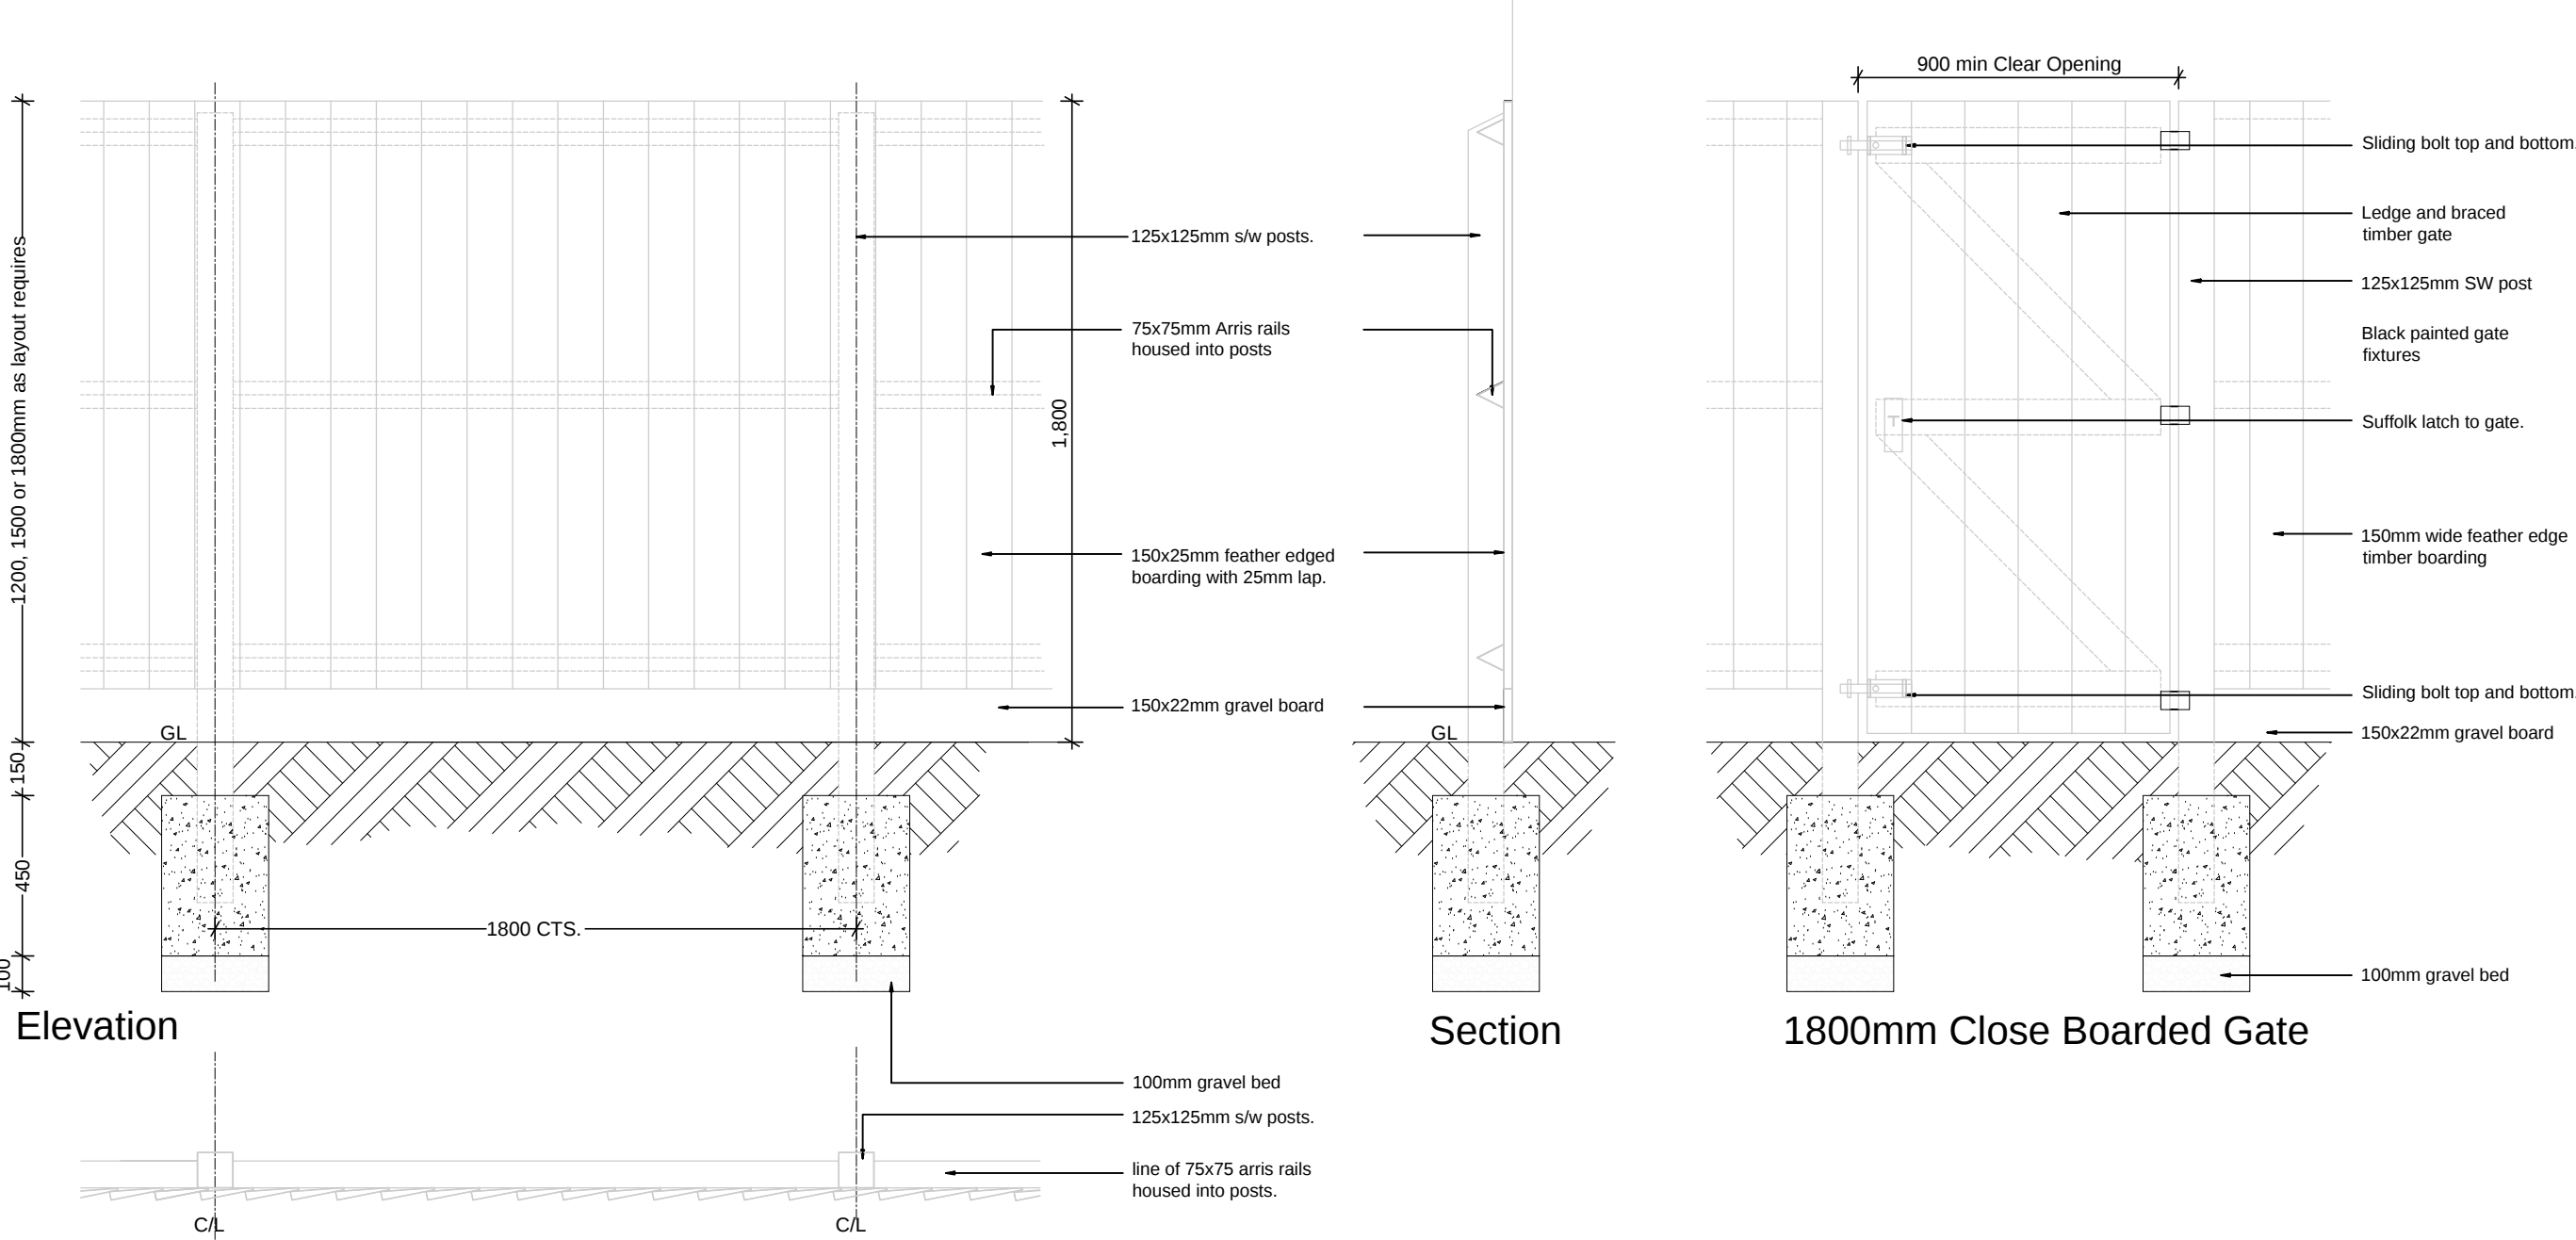


1800 STONE WALL & FENCE

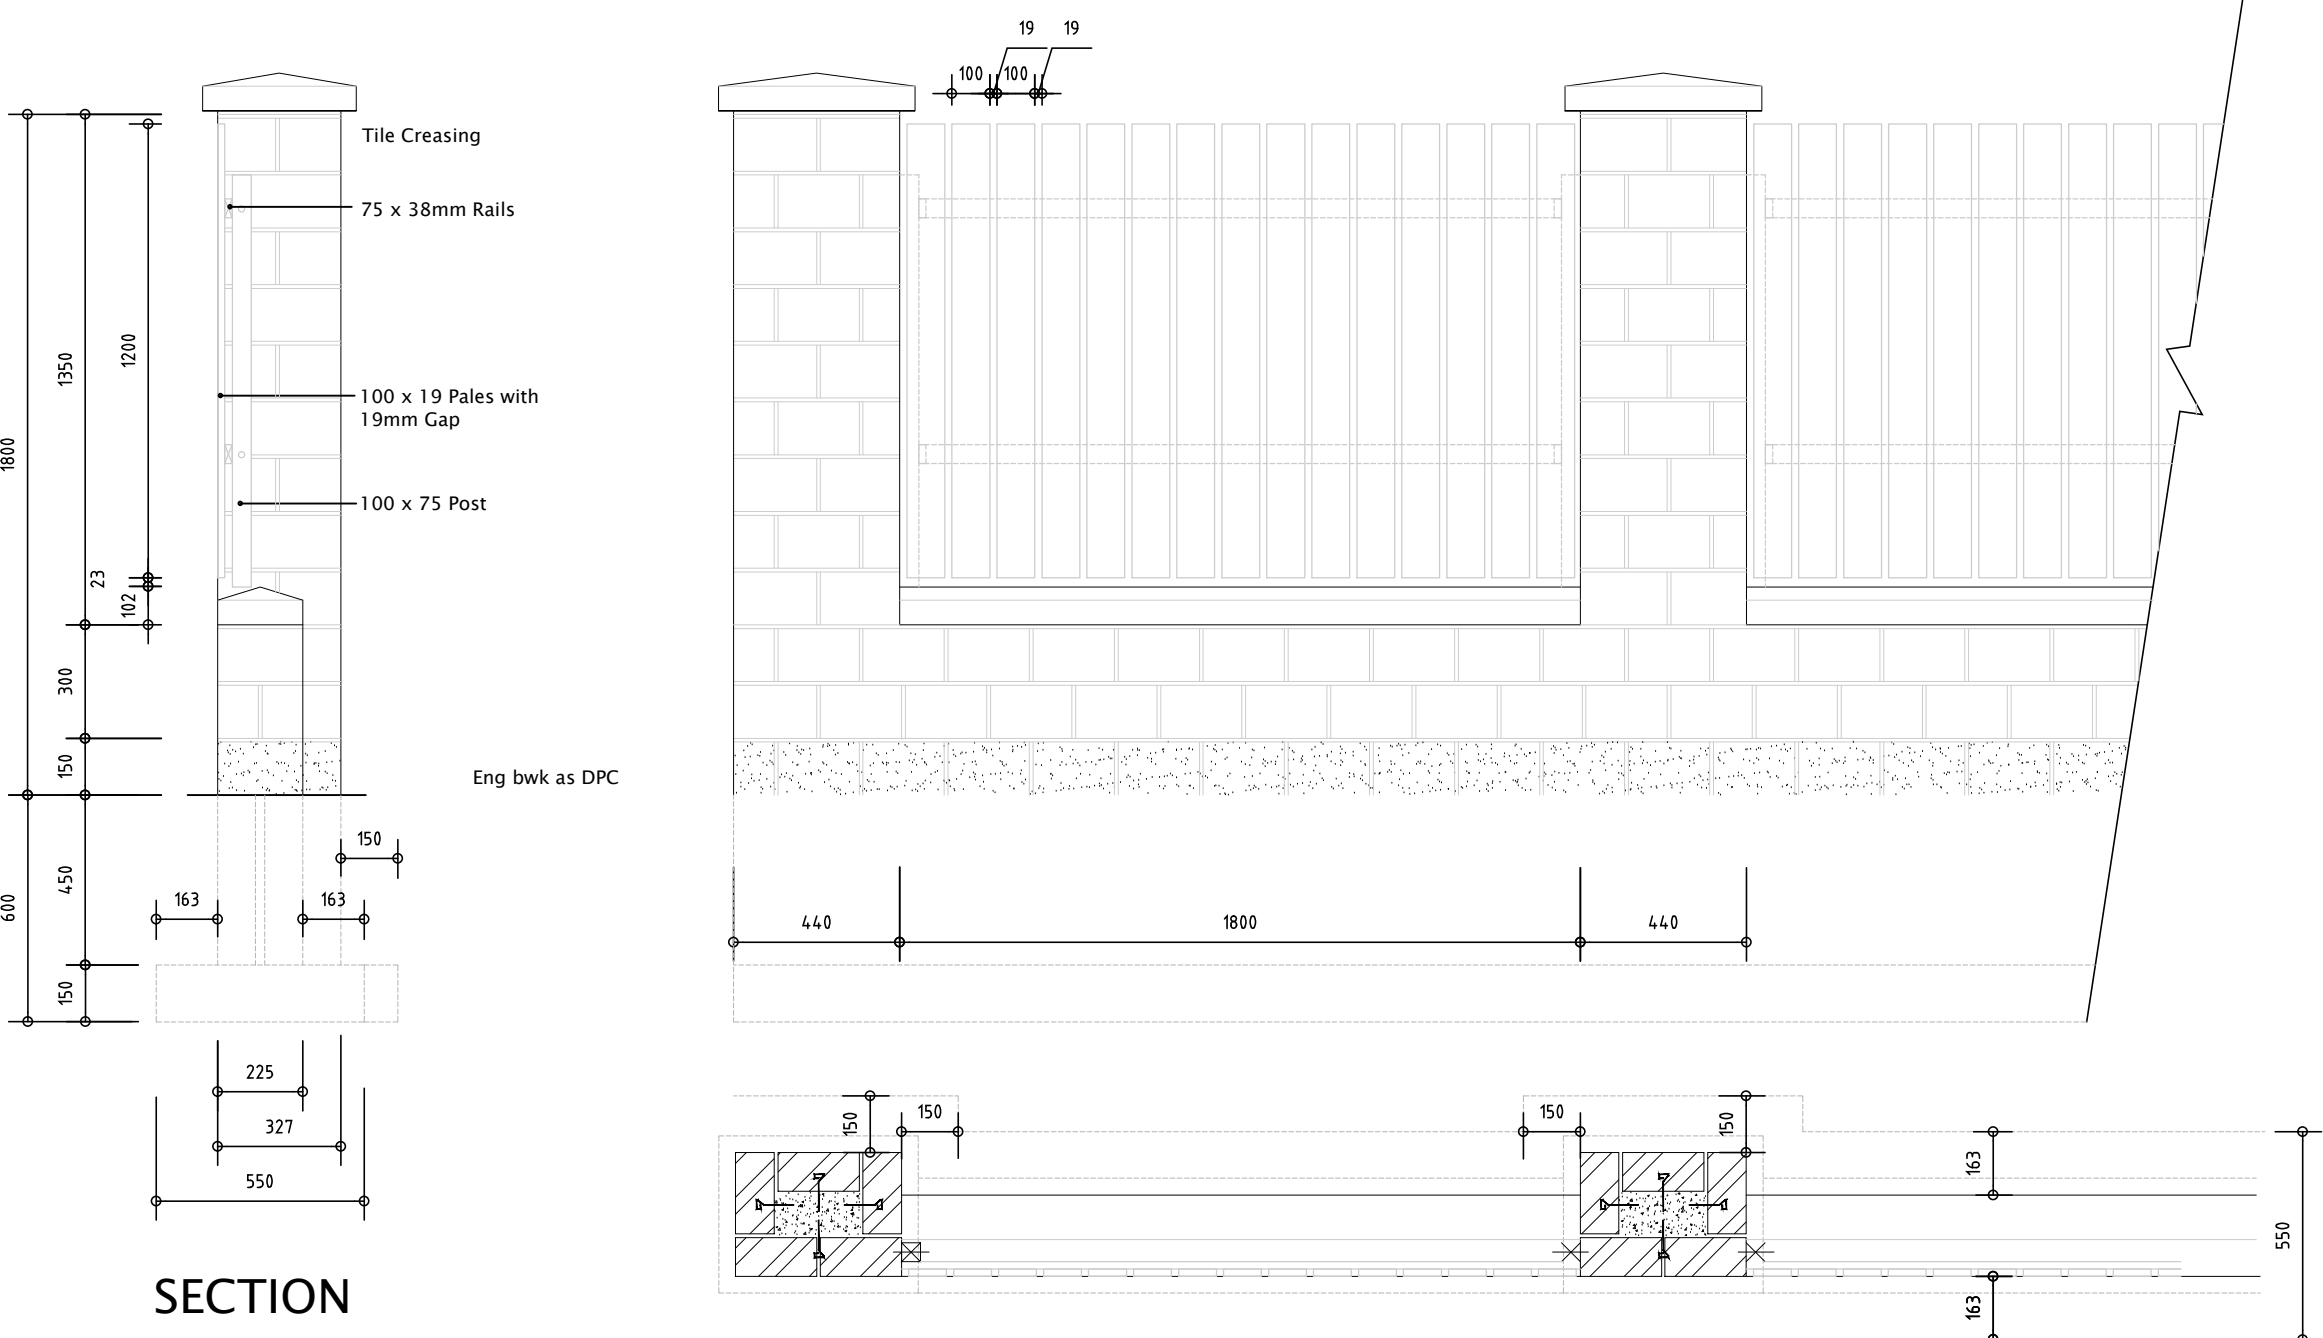

450 TIMBER KNEE RAIL

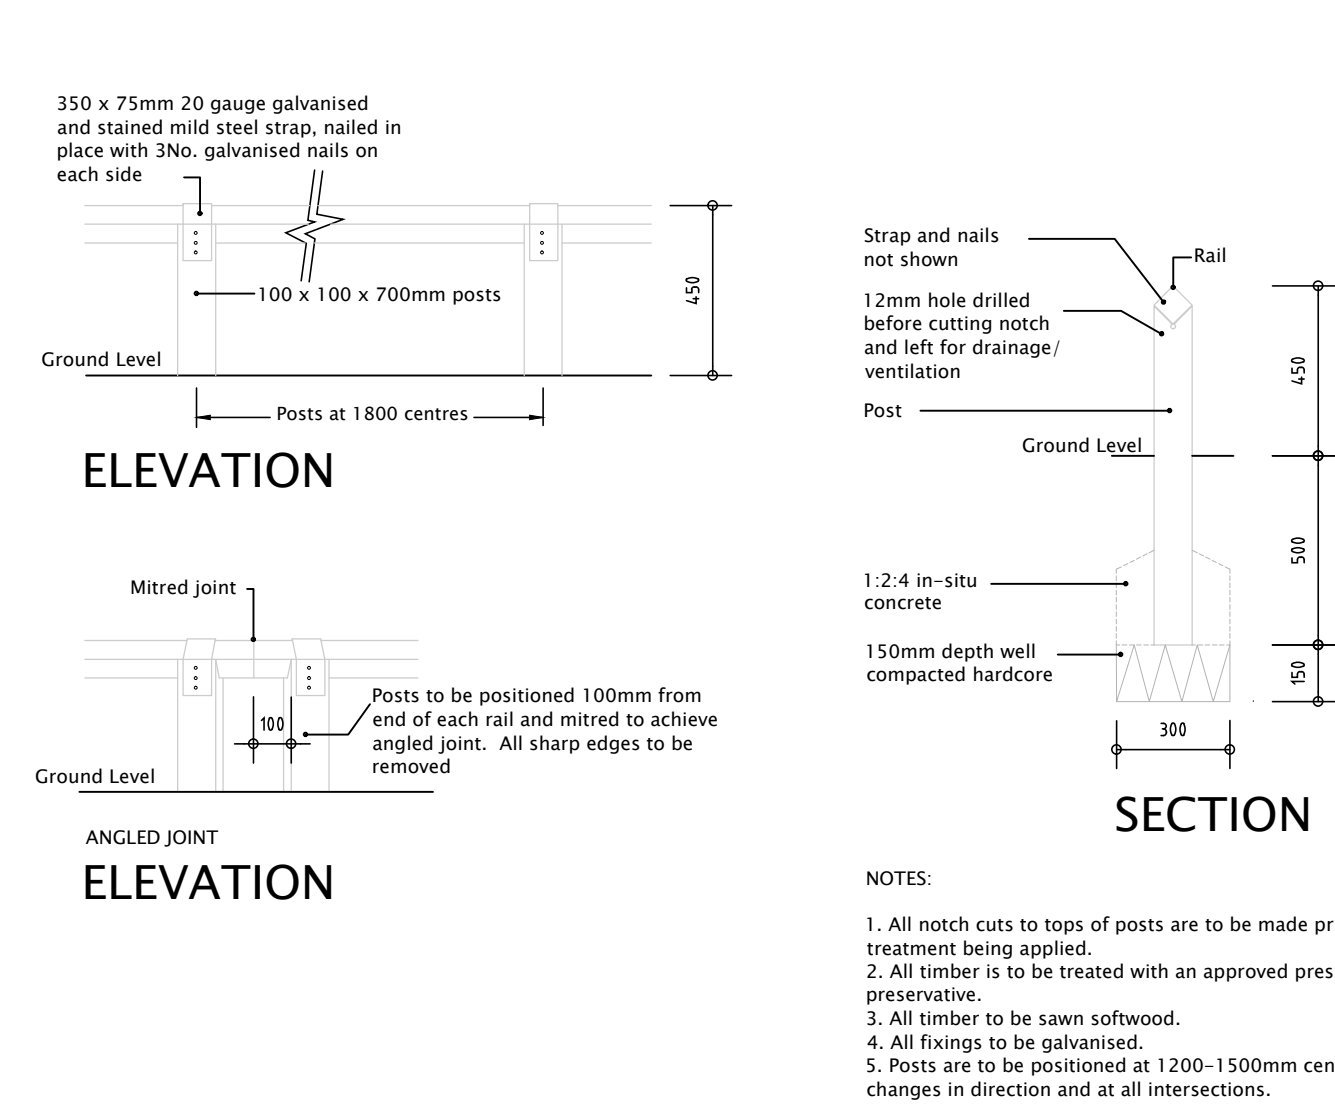

900 STEEL BOW TOP FENCE

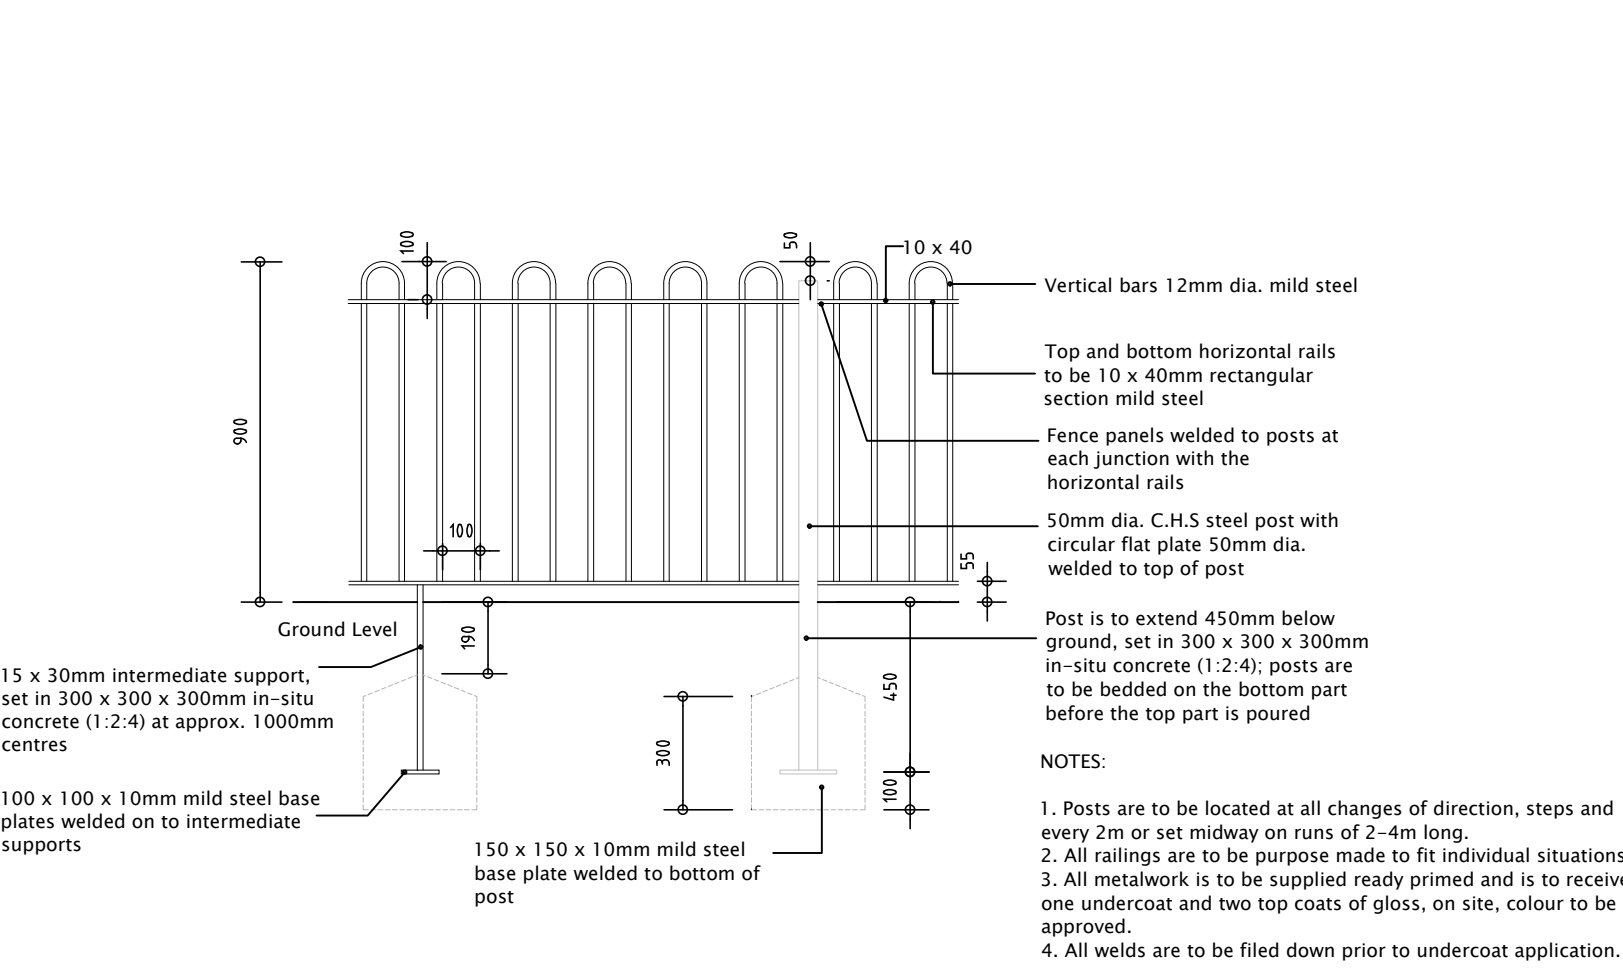

Rev

Date

Description

Drawn

Check

jrp

Architecture
Planning
Urban Design
Landscape

CLIENT:

CREST NICHOLSON

PROJECT:

CROSSLEY LANE,
HUDDERSFIELD

DRAWING:

BOUNDARY TREATMENT
DETAILS

DRAWING NUMBER:

23-5666-05

SCALE @ A1:

1:20

DRAWN:

JP

CHECKED:

LM

DATE:

SEP '24

DATE:

SEP '24

JRP Associates
14 Mariner Court,
Calder Park, Wakefield, WF4 3FL

T 01924 383322
E info@jrpassoc.co.uk
W jrpassoc.co.uk