


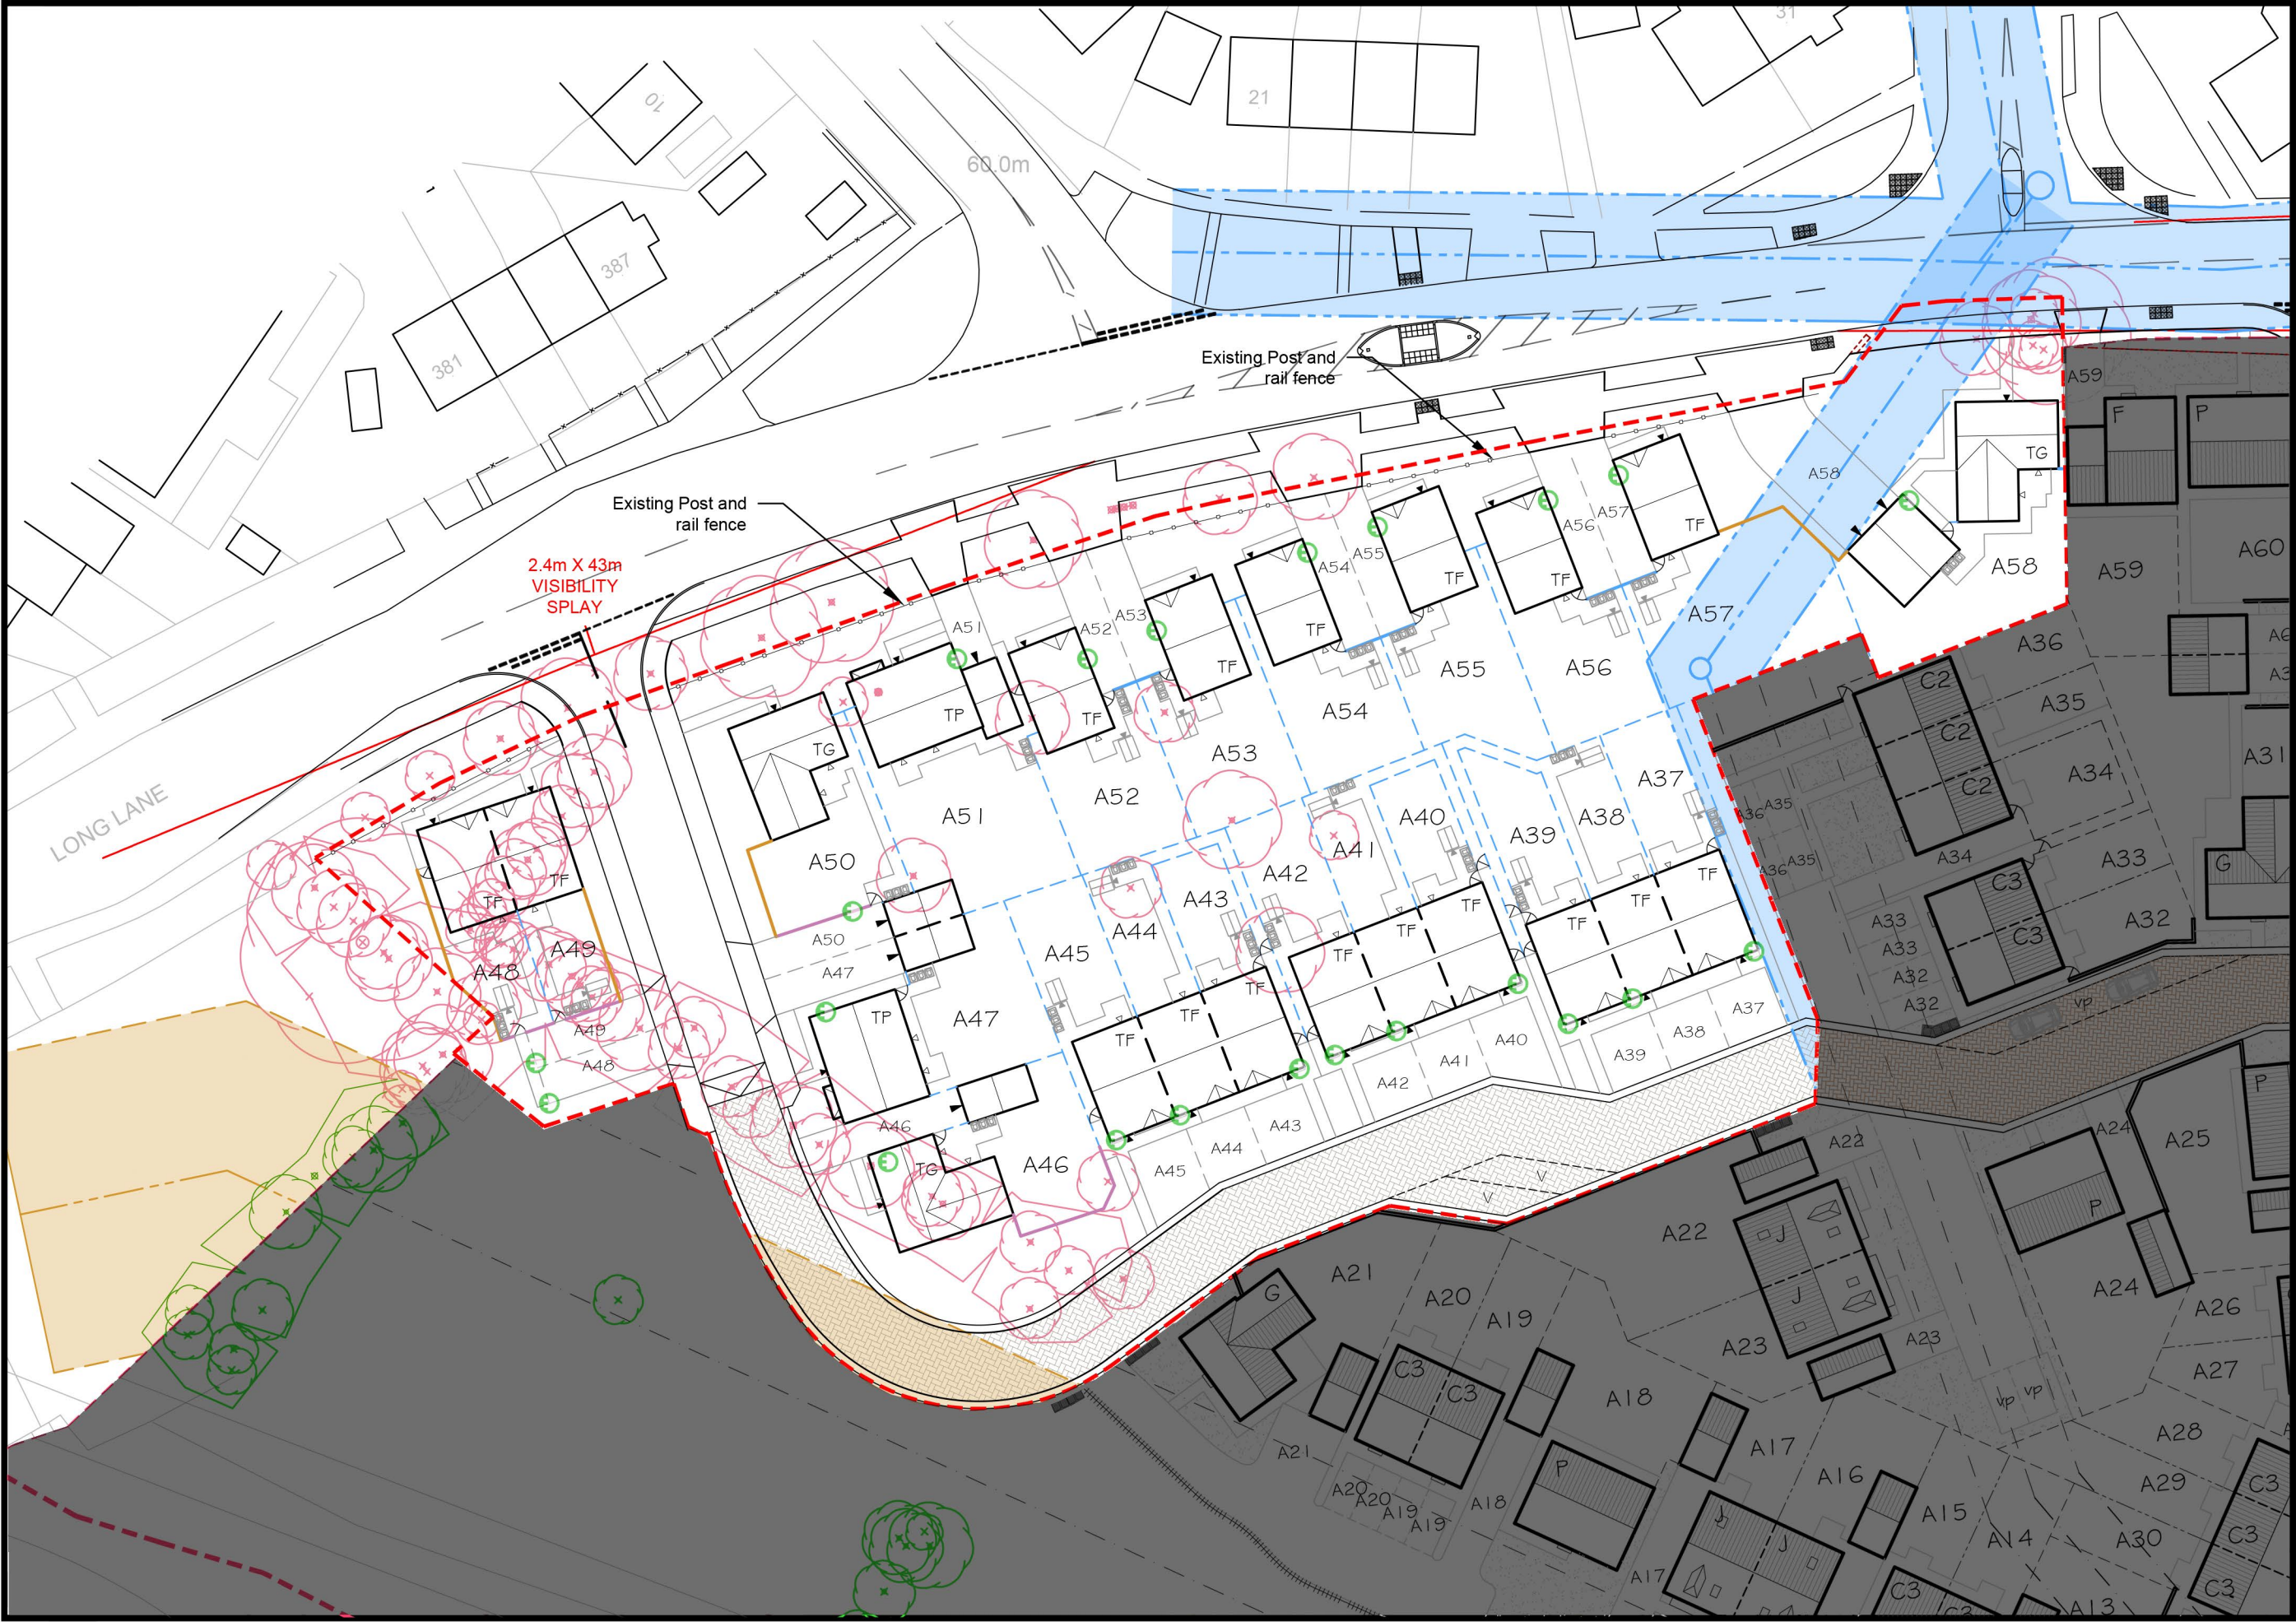

SITE LAYOUT KEY:

- 1800mm ENHANCED TIMBER FENCE
- 1800mm TIMBER FENCE
- ACOUSTIC TIMBER FENCE REFER TO 'ENS' DWG: 'NIA-11498-24-11789'
- ENHANCED ACOUSTIC TIMBER FENCE REFER TO 'ENS' DWG: 'NIA-11498-24-11789'
- 450mm KNEE HIGH RAIL
- 900mm METAL RAILING
- APPLICATION BOUNDARY
- VISIBILITY SPLAYS
- BLOCK PAVING (SHARED SURFACES)
- TRANSITION RAMP
- LOCKABLE REAR ACCESS GATE
- ELECTRIC VEHICLE CHARGING POINT
- BIN COLLECTION POINT
- BIN STORAGE AREA
- CYCLE STORAGE SHED
- DRAINAGE EASEMENT
- GAS EASEMENT
- OH ELECTRICITY CABLES AND PYLONS
- TREES RETAINED
- TREES REMOVED

C / 17.02.25 / TG footprint updated to reflect latest planning drawing revision. Highways amended adjacent plot A46. Acoustic timber fence added to layout key.

SDLM

B / 23.01.25 / Amendments to boundary treatments as per clients instructions..

SDLM

A / 13.12.24 / Plots 52-57 handed following clients instructions.

SDLM

PLOTS 37-58						
Housetype	Ref	Type	Parking	Beds	Storey	No
Type F	TF	End	PS	3	2	8
		Mid	PS	3	2	3
		Det	PS	3	2	6
Type G	TG	Det	SG	4	2	2
		Det	DG	4	2	1
Type P	TP	Det	SG	4	2	2
				Parcel Total		22

14 / PLOTS 37-58 SITE LAYOUT

Do not scale off this drawing - Only figured dimensions to be taken from this drawing. Drawings based on Ordnance Survey and/or existing record drawings - Design and Drawing content subject to Site Survey, Structural Survey, Site Investigations, Planning and Statutory Requirements and Approvals. Authorised reproduction from Ordnance Survey Map with permission of the Controller of Her Majesty's Stationary Office. Crown Copyright reserved.

Architecture
Planning
Urban Design
Landscape

CLIENT:
CREST NICHOLSON

DRAWING NUMBER:
23:5666:14C

PROJECT:
CROSSLEY LANE,
HUDDERSFIELD

SCALE @ A2:
1:500

DRAWING:
PLOTS 37-58 SITE LAYOUT

DRAWN: SD
CHECKED: LM

DATE: DEC 24
DATE: DEC 24

JRP Associates
14 Mariner Court,
Calder Park, Wakefield, WF4 3FL

T 01924 383322
E info@jrpassoc.co.uk
W jrpassoc.co.uk