



1800 TIMBER FENCE

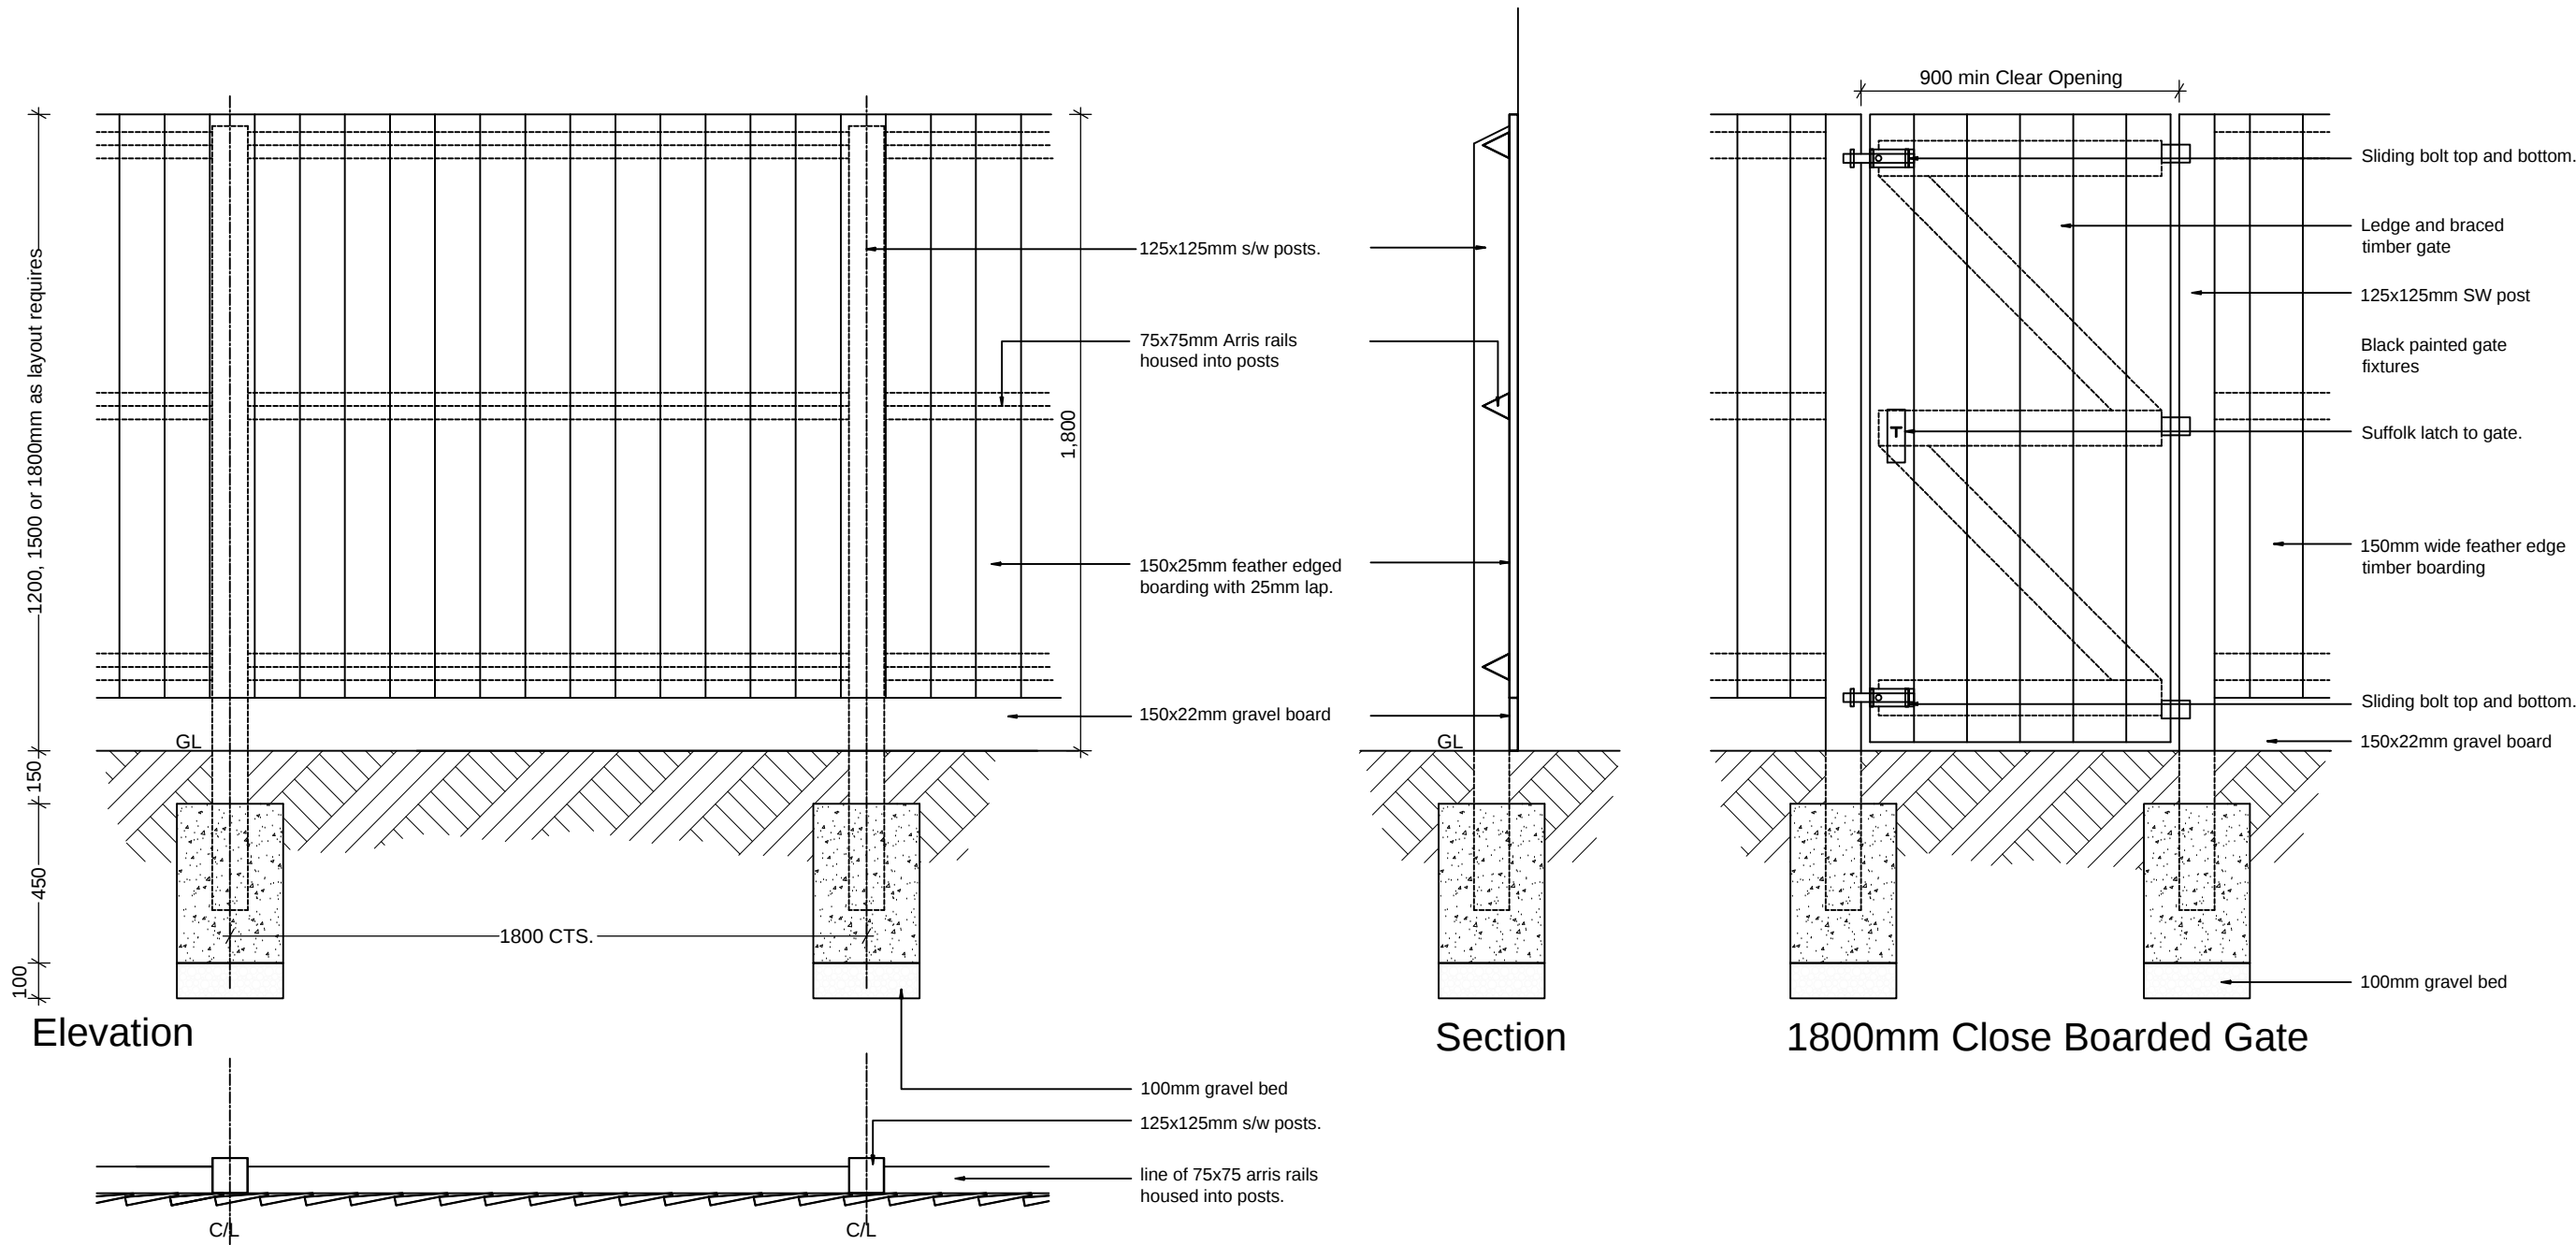


Close Boarded Fence (PLAN)

450 TIMBER KNEE RAIL

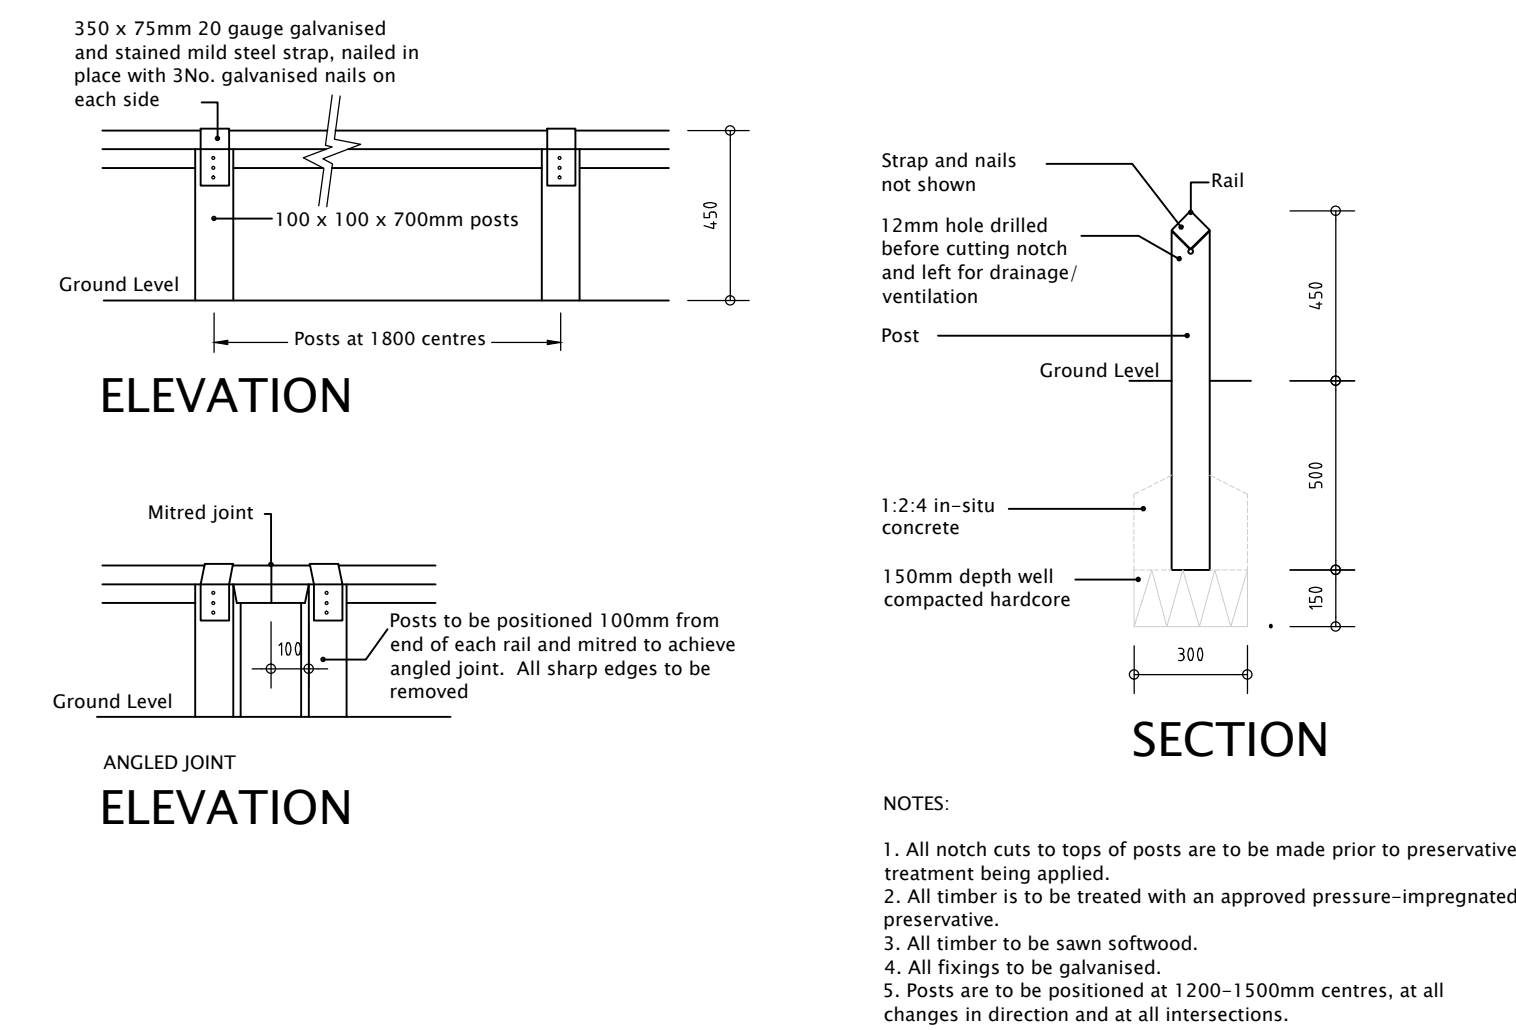

900 STEEL BOW TOP FENCE

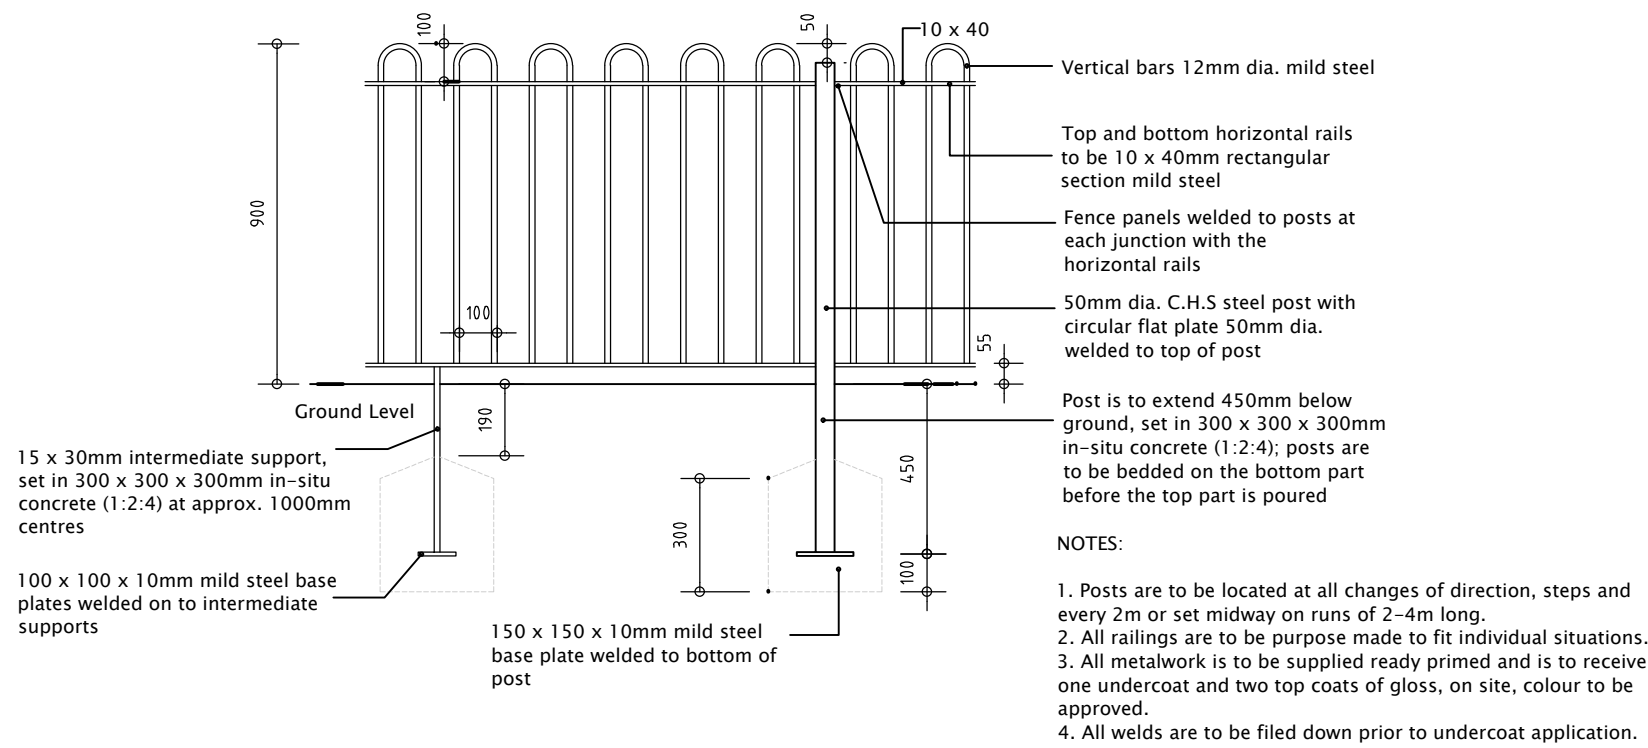

Rev	Date	Description	Drawn	Check
 				
Architecture Planning Urban Design Landscape				

CLIENT:
CREST NICHOLSON

PROJECT:
CROSSLEY LANE,
HUDDERSFIELD
DRAWING:
BOUNDARY TREATMENT
DETAILS

DRAWING NUMBER:
23-5666-05A

SCALE @ A1:
1:20

DRAWN: JP
CHECKED: LM
DATE: SEP '24
DATE: SEP '24

JRP Associates
14 Mariner Court,
Calder Park, Wakefield, WF4 3FL
T 01924 383322
E info@jrpassoc.co.uk
W jrpassoc.co.uk