
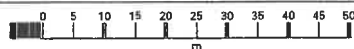


# LOCATION PLAN 1:1250

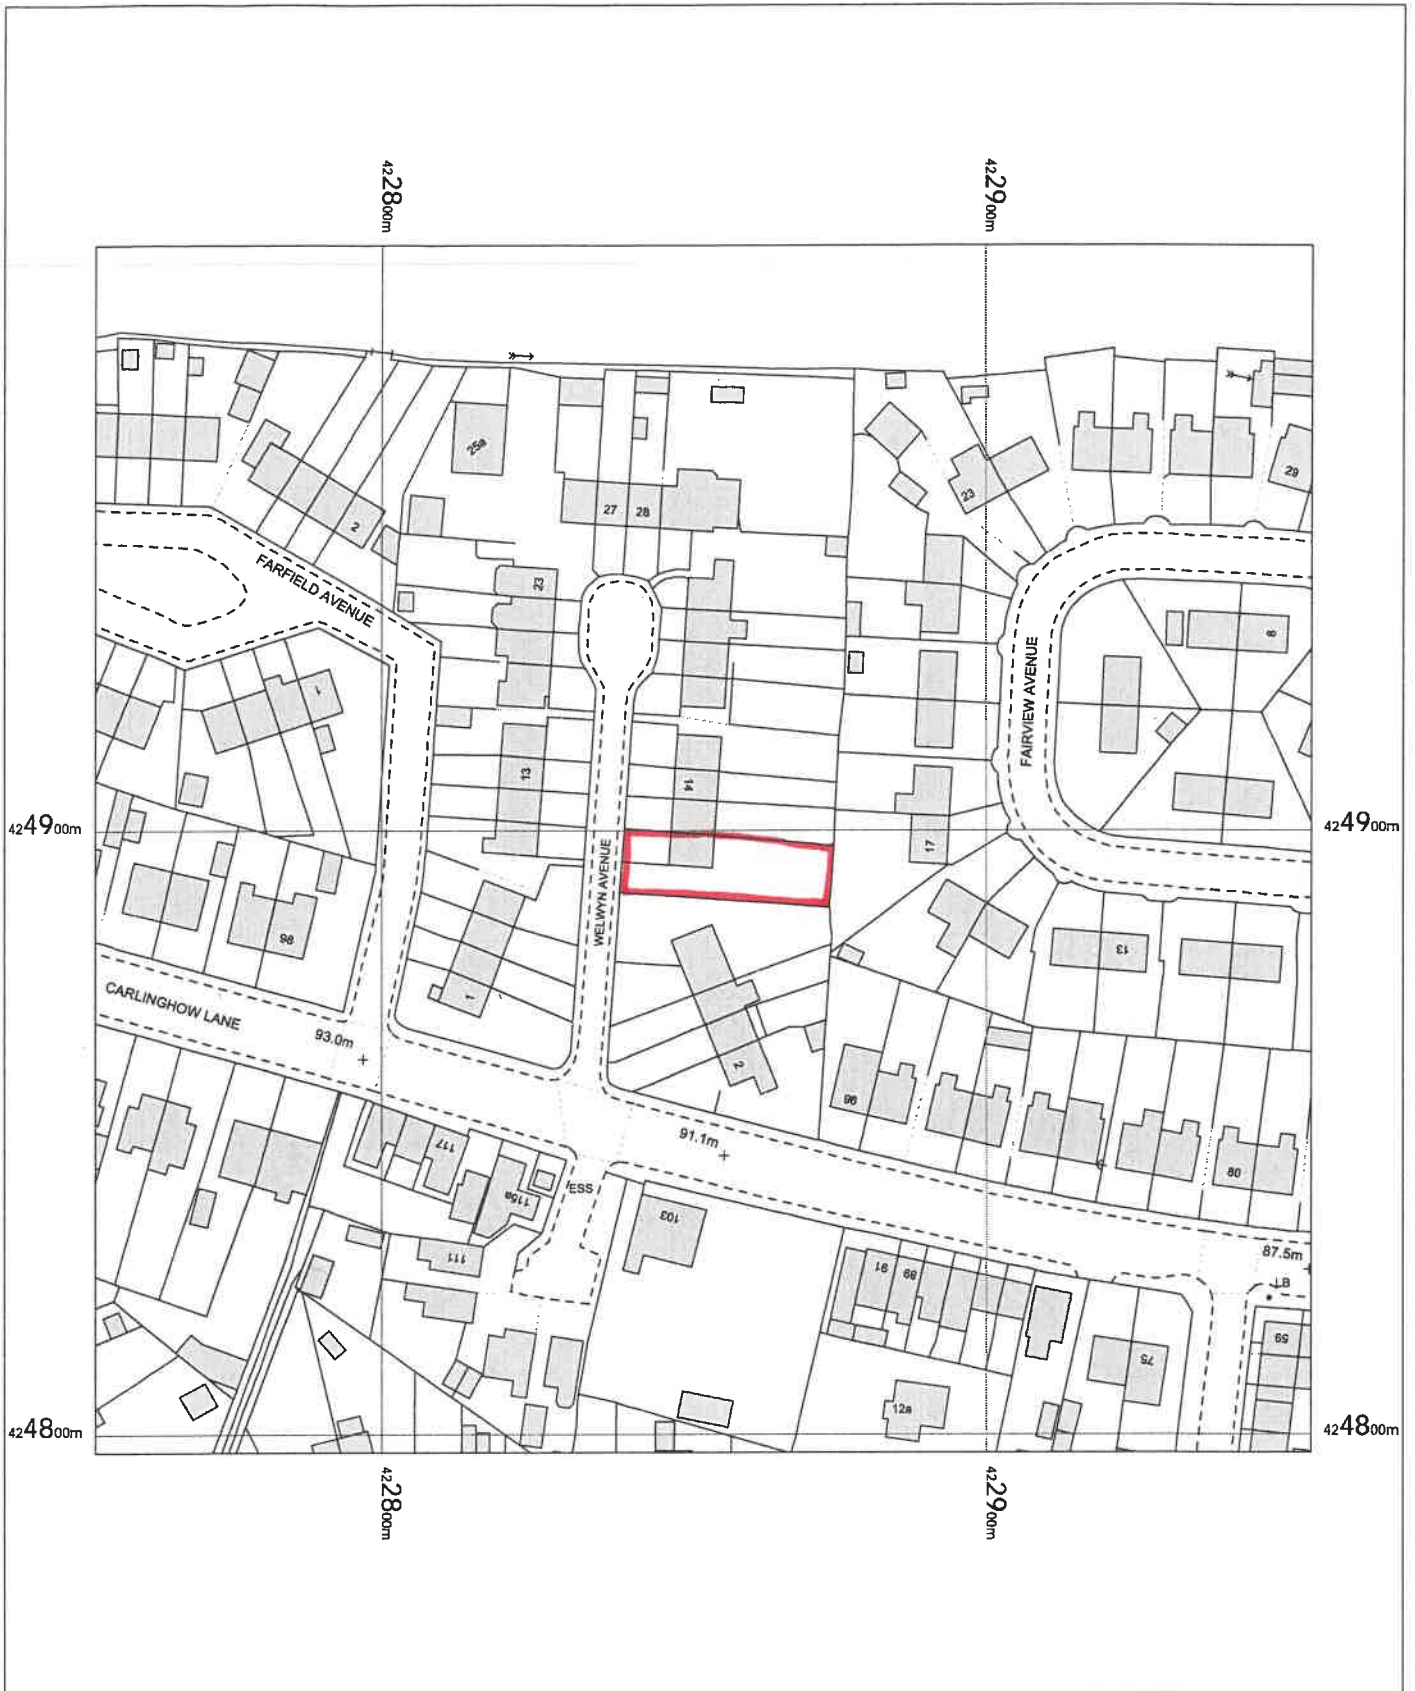

OS MasterMap 1250/2500/10000 scale  
Monday, November 11, 2024, ID: BW1-01193722  
maps.blackwell.co.uk

1:1250 scale print at A4, Centre: 422853 E, 424897 N

©Crown Copyright Ordnance Survey. Licence no.  
100041041



**BLACKWELL'S**  
**MAPPING SERVICES**  
PERSONAL & PROFESSIONAL MAPPING  
www.blackwellmapping.co.uk

TEL: 0800 151 2612  
maps@blackwell.co.uk

