


Location Plan

Site Address: Barley Fields Farm, Oxford Road, Gomersal, Cleckheaton, BD19 4HA

Date Produced: 10-Jan-2025

Scale: 1:2500 @A4

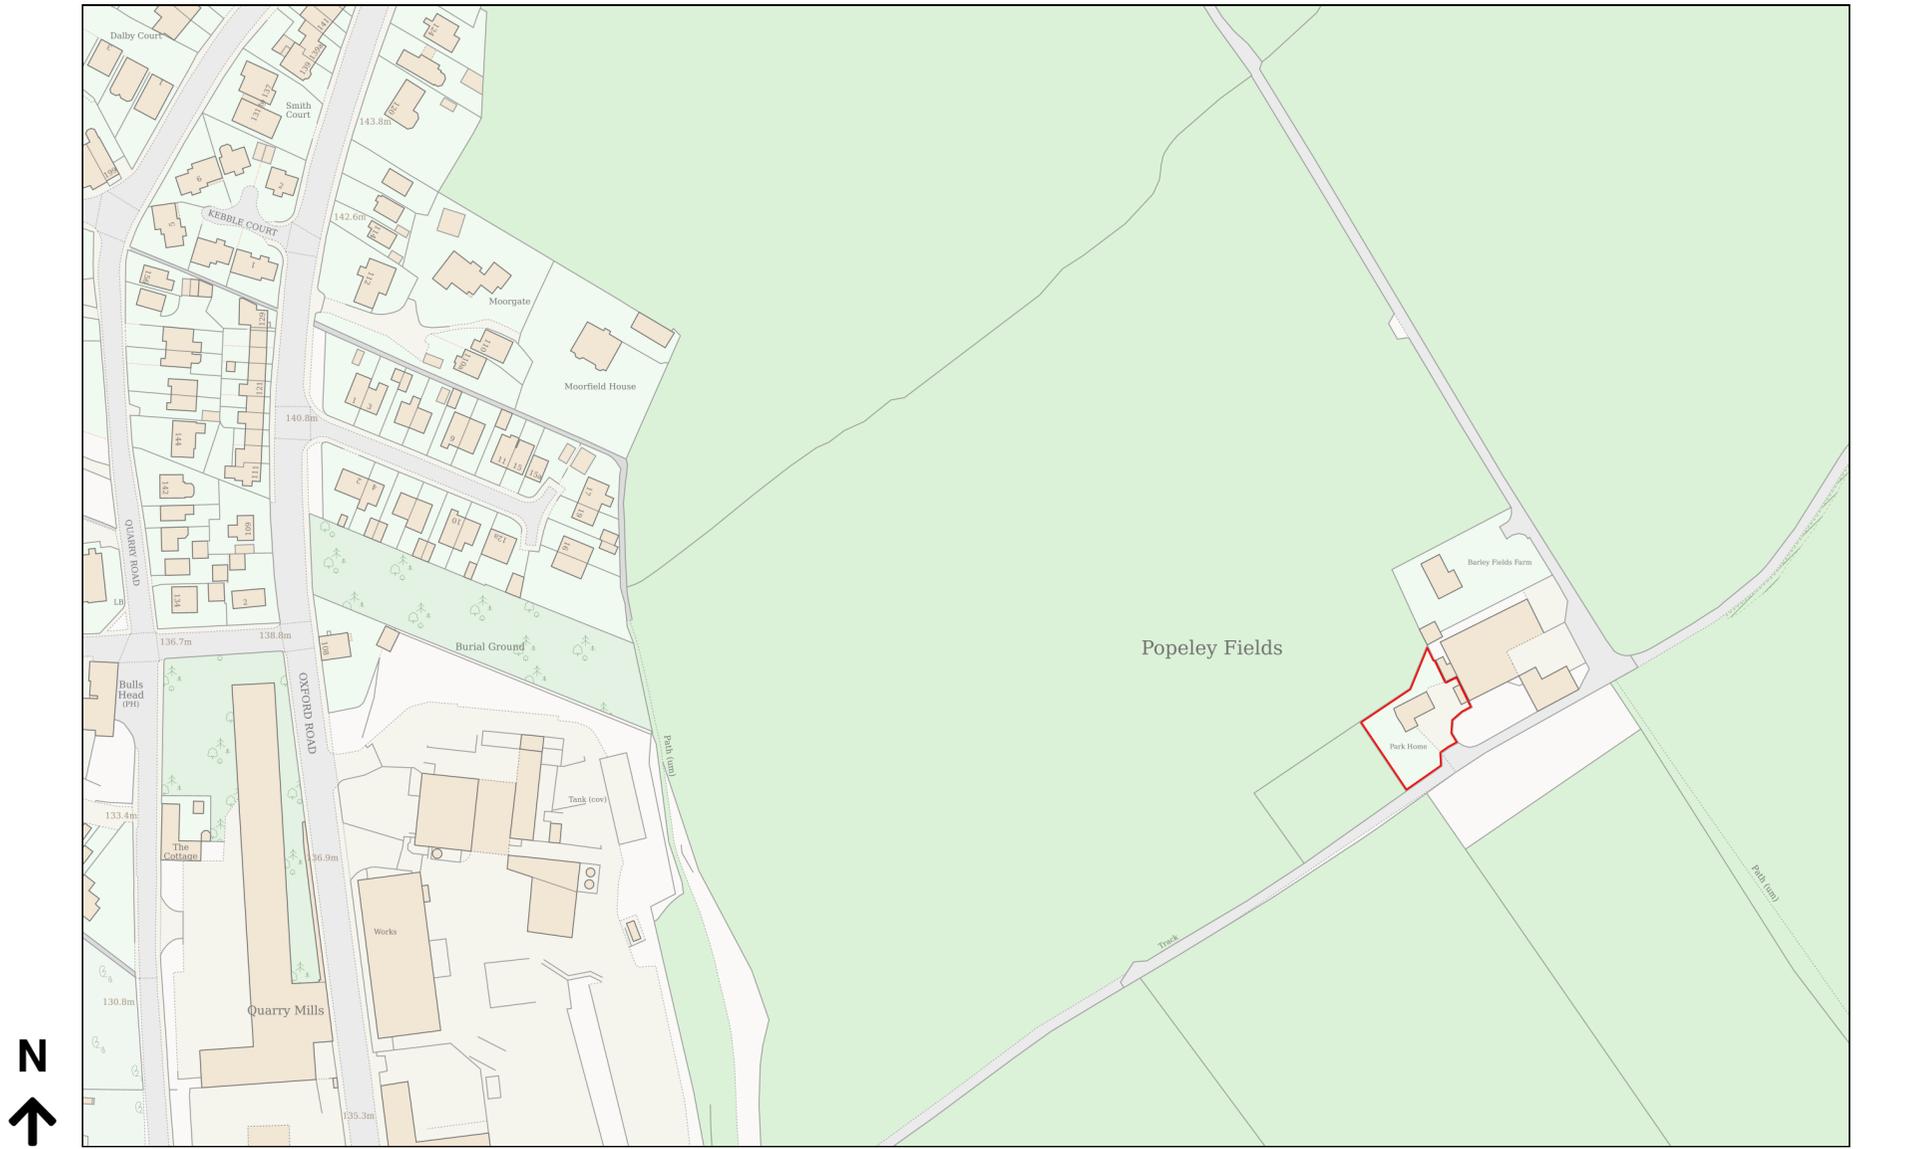

Planning Portal Reference: PP-13685555v1