
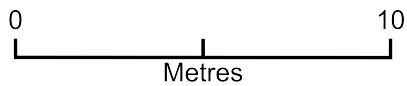


# Heat Pump Location - 6 Summers Drive WF14 0DY

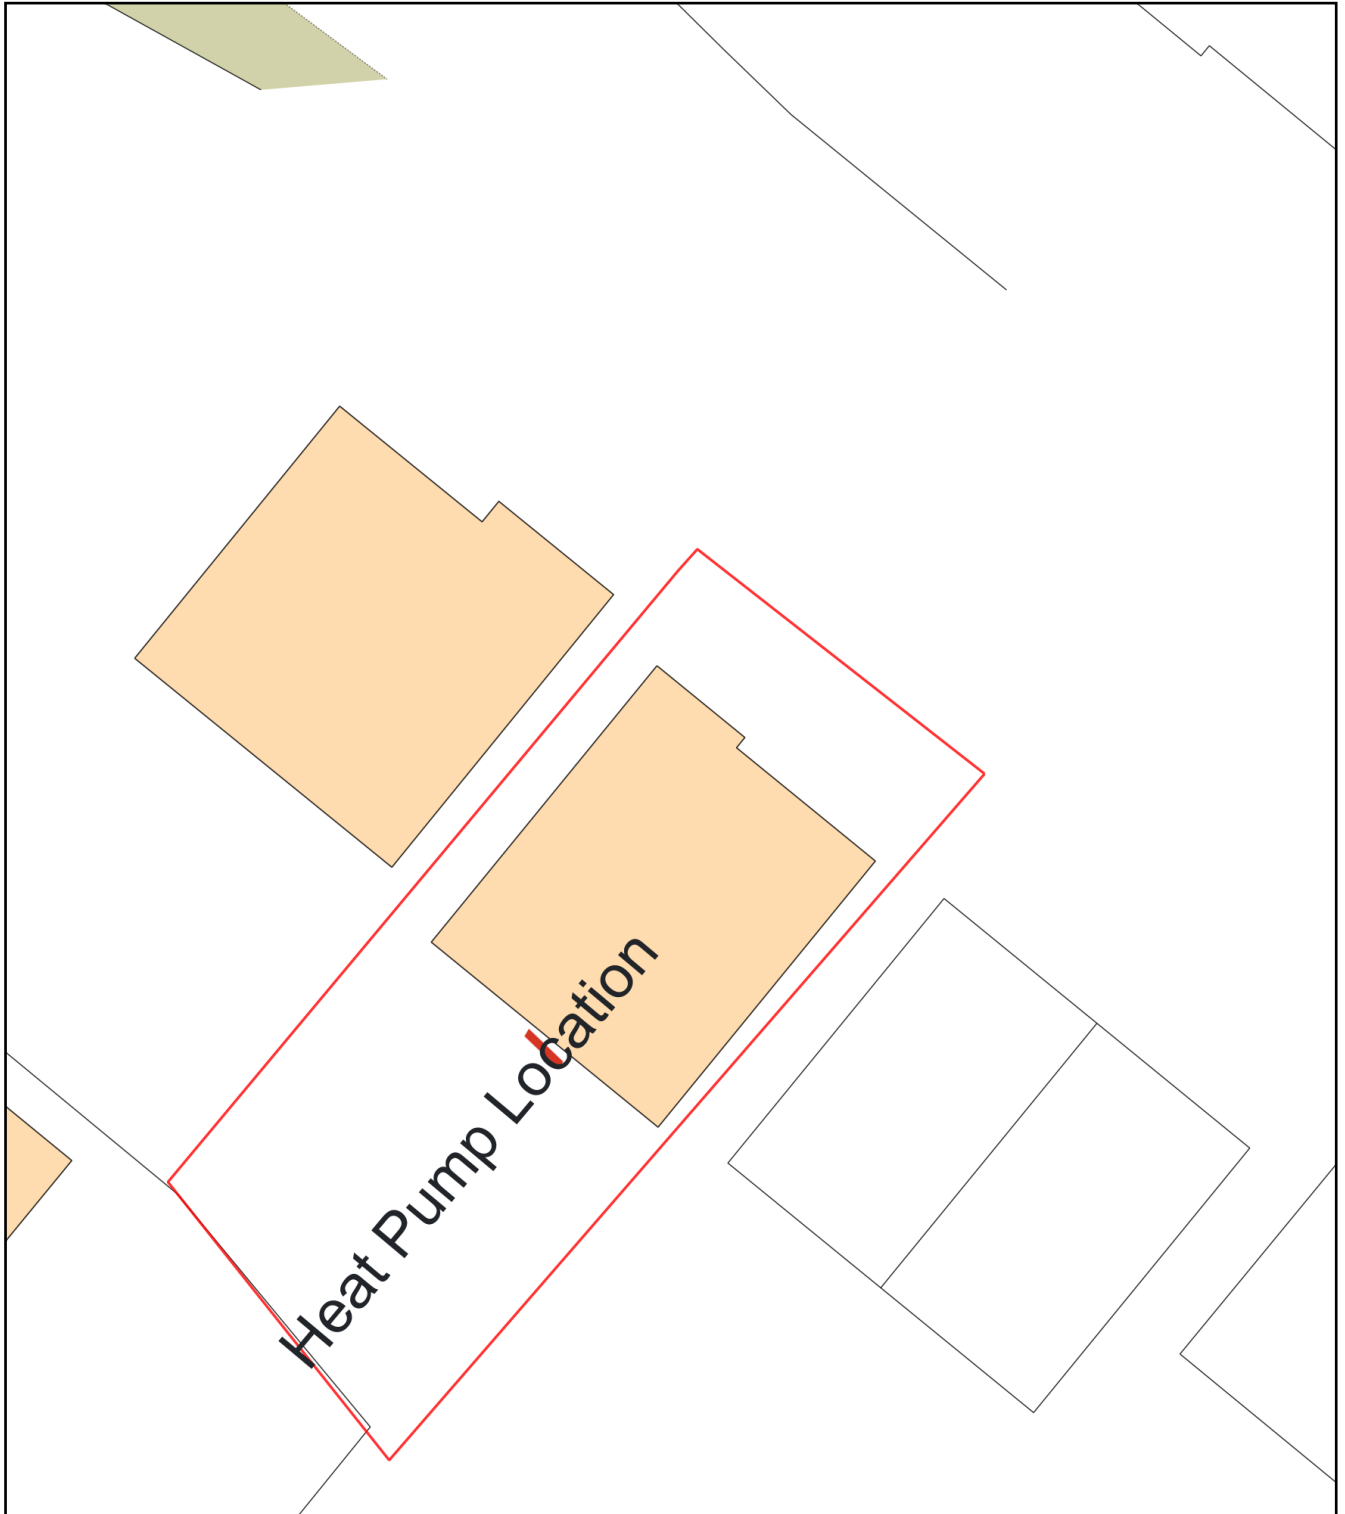

Plan Produced for: Anthony Shaw

Date Produced: 09 Jan 2025

Plan Reference Number: TQRQM25009130351169

Scale: 1:200 @ A4