


Proposed elevation West & East  
For G & P Giles and S & G Long  
30 Mount Gardens  
Cleckheaton  
BD19 3QH


Scale 1/100  
All dimensions in millimetres

Page 6/6

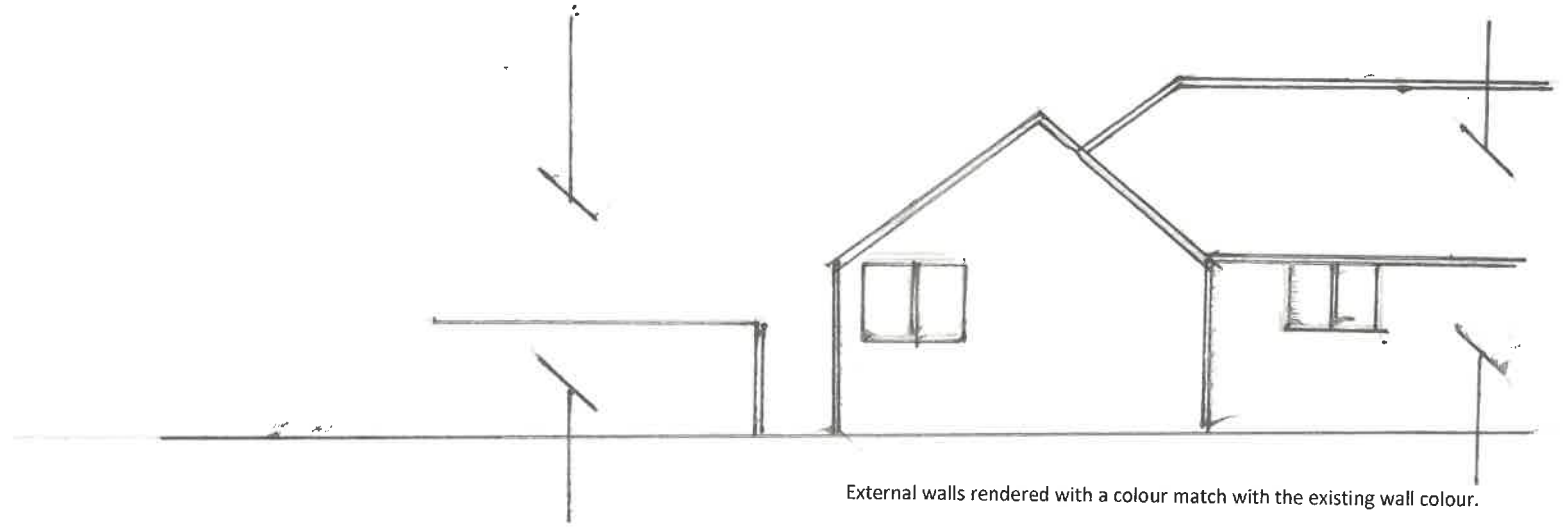

External walls rendered with a colour match with the existing wall colour.

East Elevation.

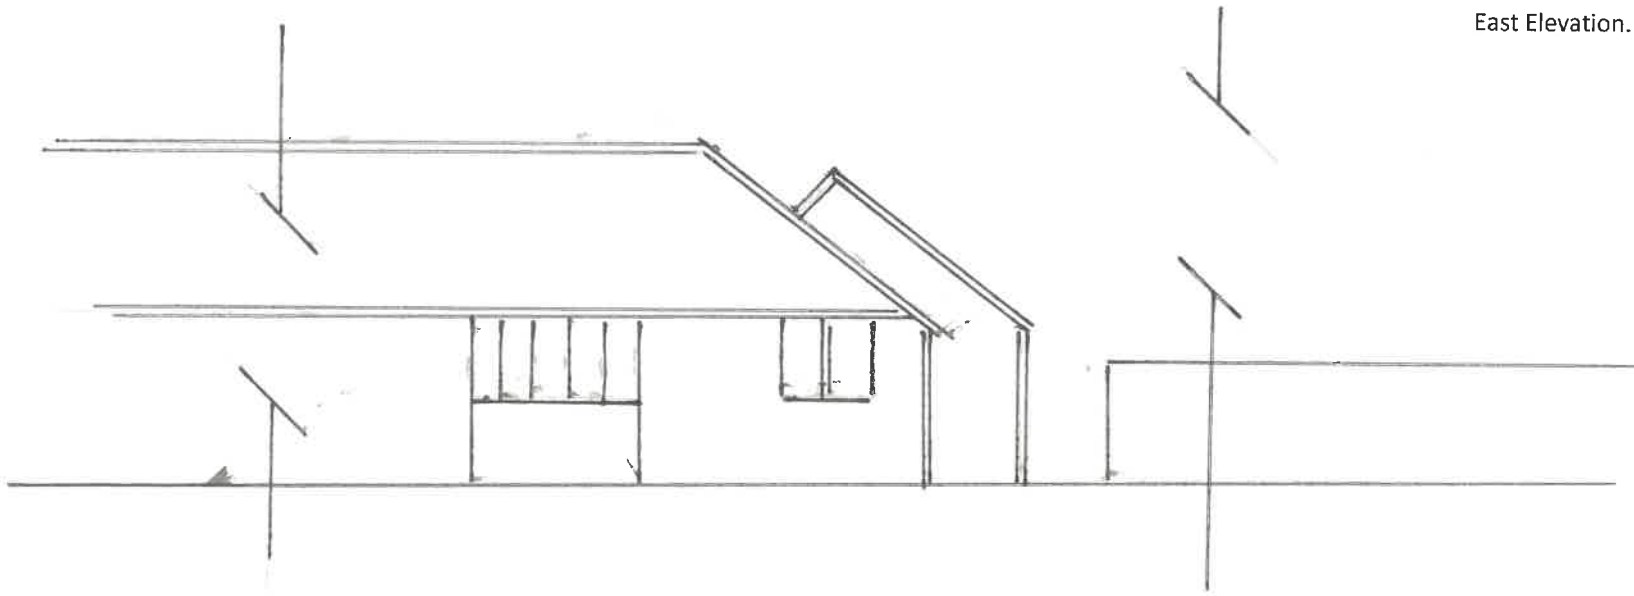

West Elevation.