



# Thornhill Estates

Thornhill

The Granary, 24a The Street  
Diddington, St Neots, Cambs  
PE19 5XU

## Land Adjoining Gernhill Avenue Site Plan - Existing


SCALE :  
1 : 500 @ A4


DATE :  
14/01/2025



MAP FILENAME :

Map data shown may contain Ordnance Survey © products supplied by  
Pear Technology Services Ltd; Email: info@peartechology.co.uk  
© Crown Copyright and database rights from date shown above  
Ordnance Survey © licence number AC0000822731

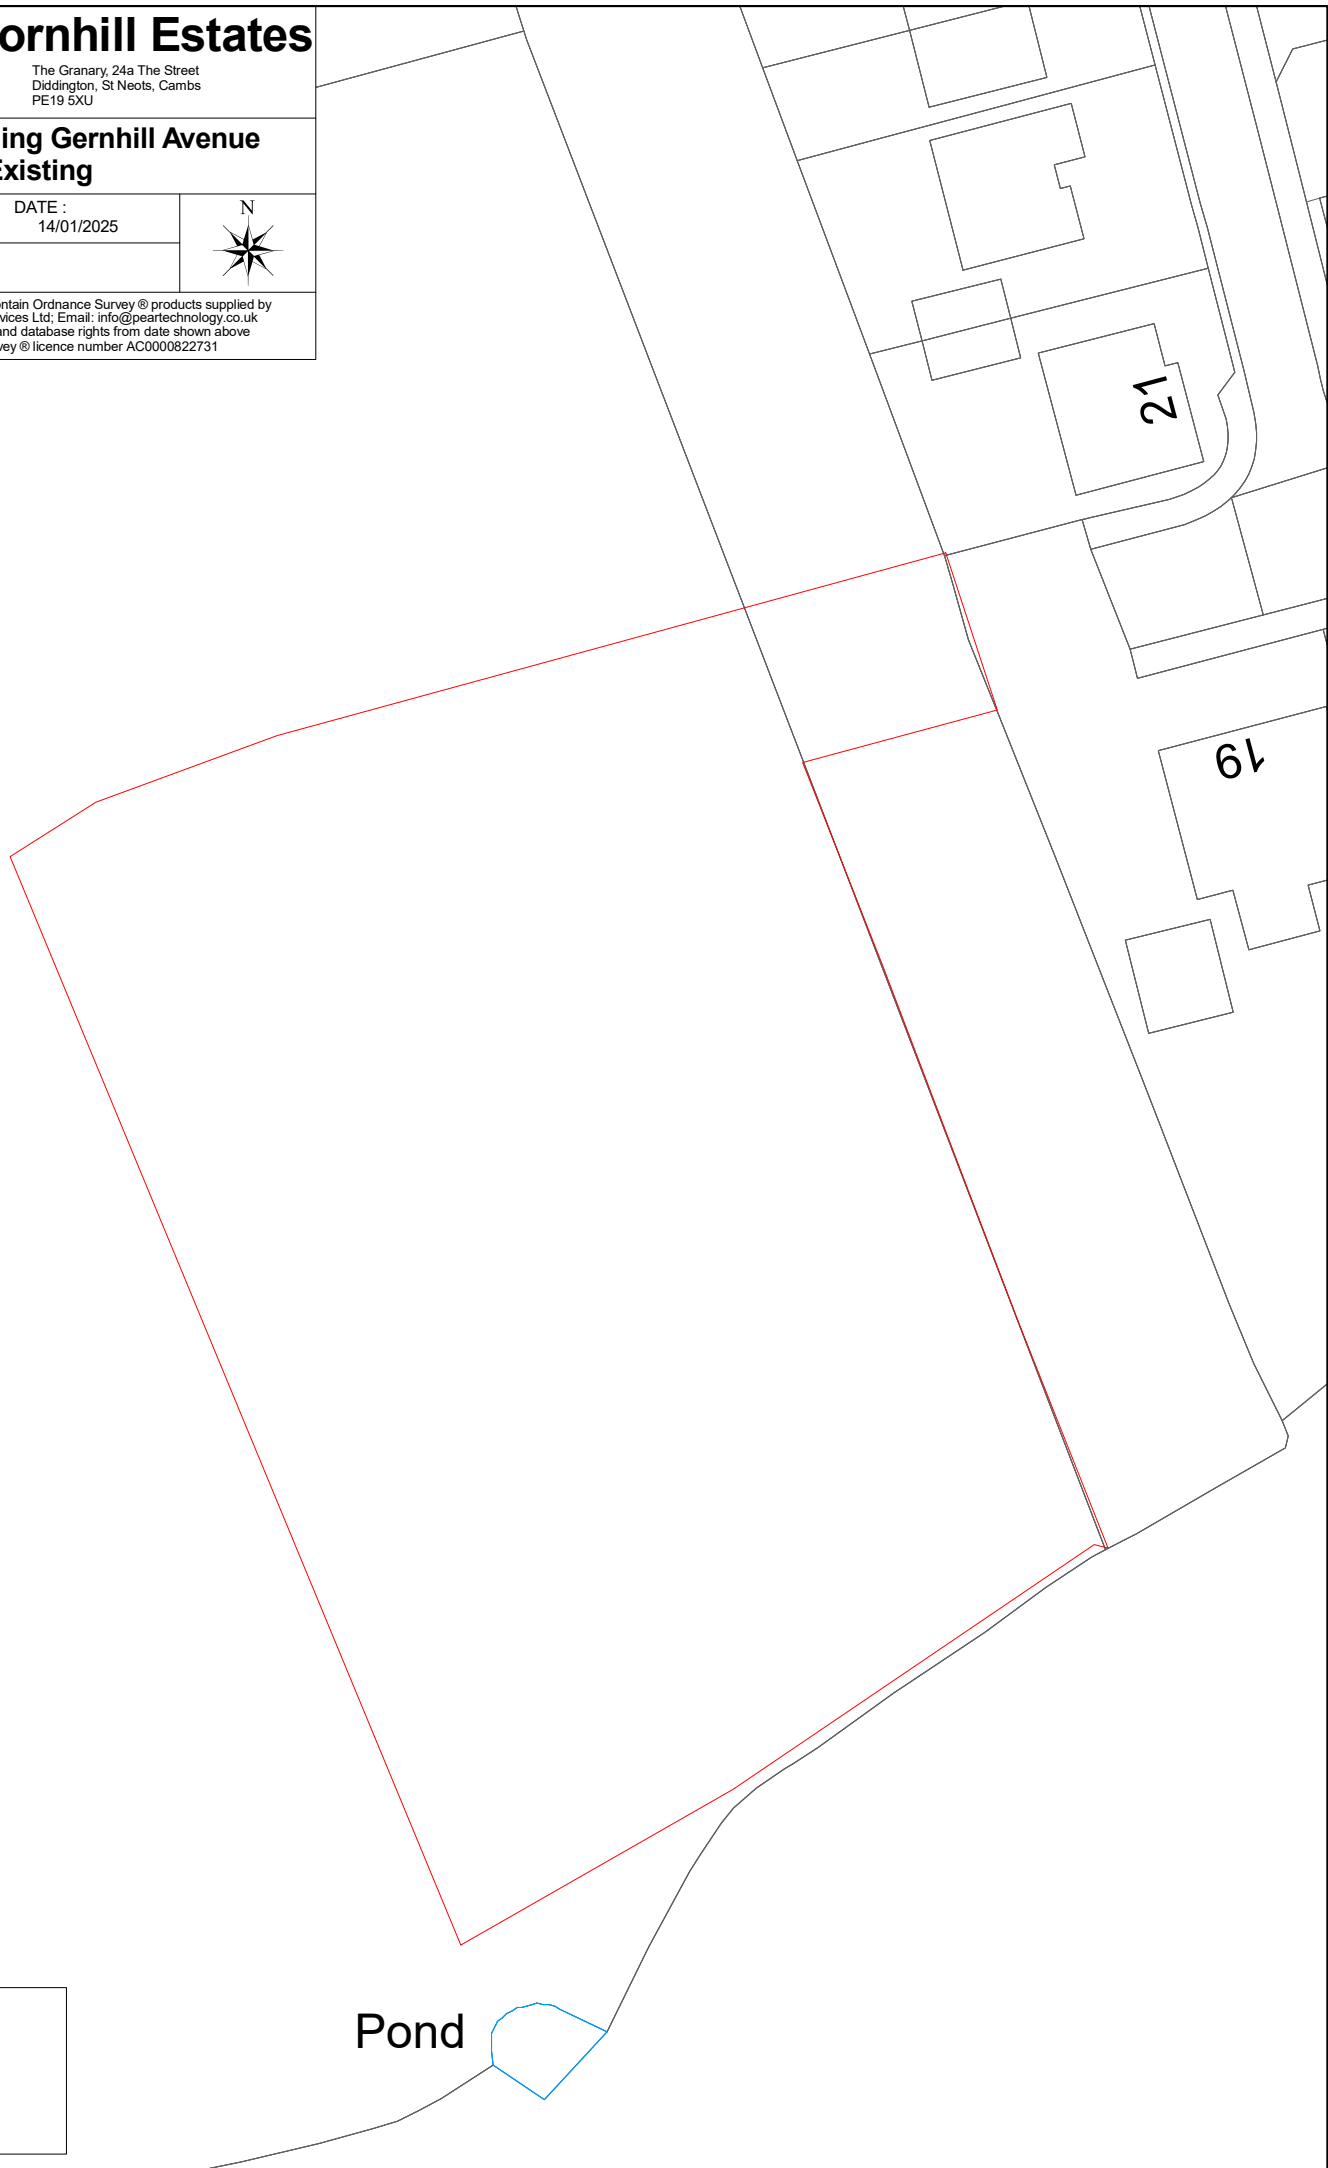

 Site Boundary

Pond 