



Thornhill Estates

Thornhill

The Granary, 24a The Street
Diddington, St Neots, Cambs
PE19 5XU

Gernhill Track Cross Section


SCALE :
1 : 25 @ A4

DATE :
19/12/2024

MAP FILENAME :



Map data shown may contain Ordnance Survey® products supplied by
Pear Technology Services Ltd. Email: info@peartechnology.co.uk
© Crown Copyright and database rights from date shown above
Ordnance Survey® licence number AC0000822731

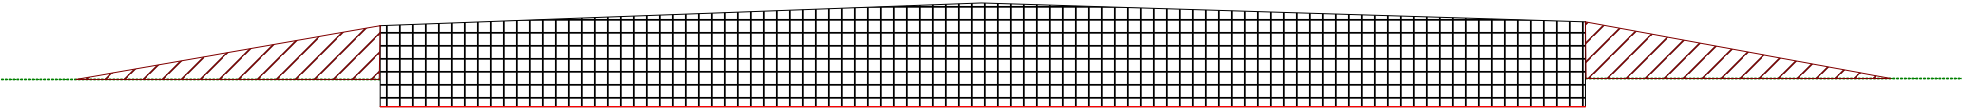

Depth at peak of camber 350mm
Depth at edge of camber 300mm
Width of track 4000mm

-  Stone Layer
-  Excavated topsoil
-  Ground Level
-  Geo-textile