

NORTH 1:100



WEST 1:100


ROOF TILES & FITTINGS TO MATCH EXIST.

RAINWATER GOODS FASCIA & SOFFIT TO MATCH EXIST.


DECORATED RENDER & FACING BRICK STAIR RISER TO MATCH EXIST.

UPVC DOUBLE GLAZED WINDOWS & DOORS TO MATCH EXIST.

DOTTED LINE INDICATES EXIST. PROFILE.

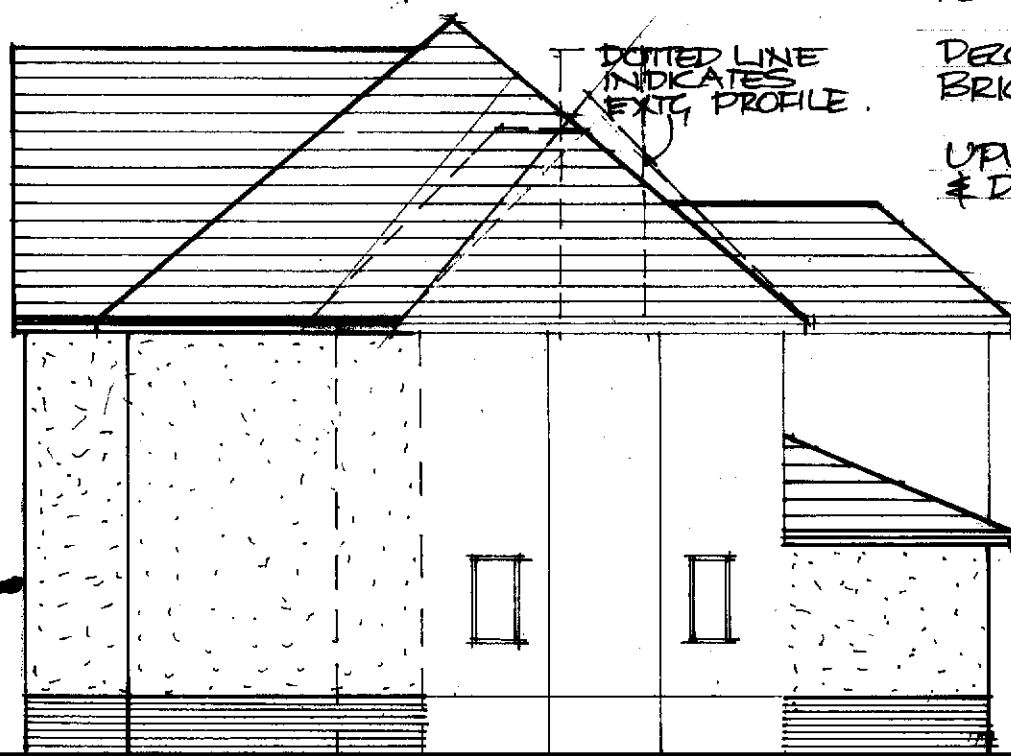

SOUTH 1:100

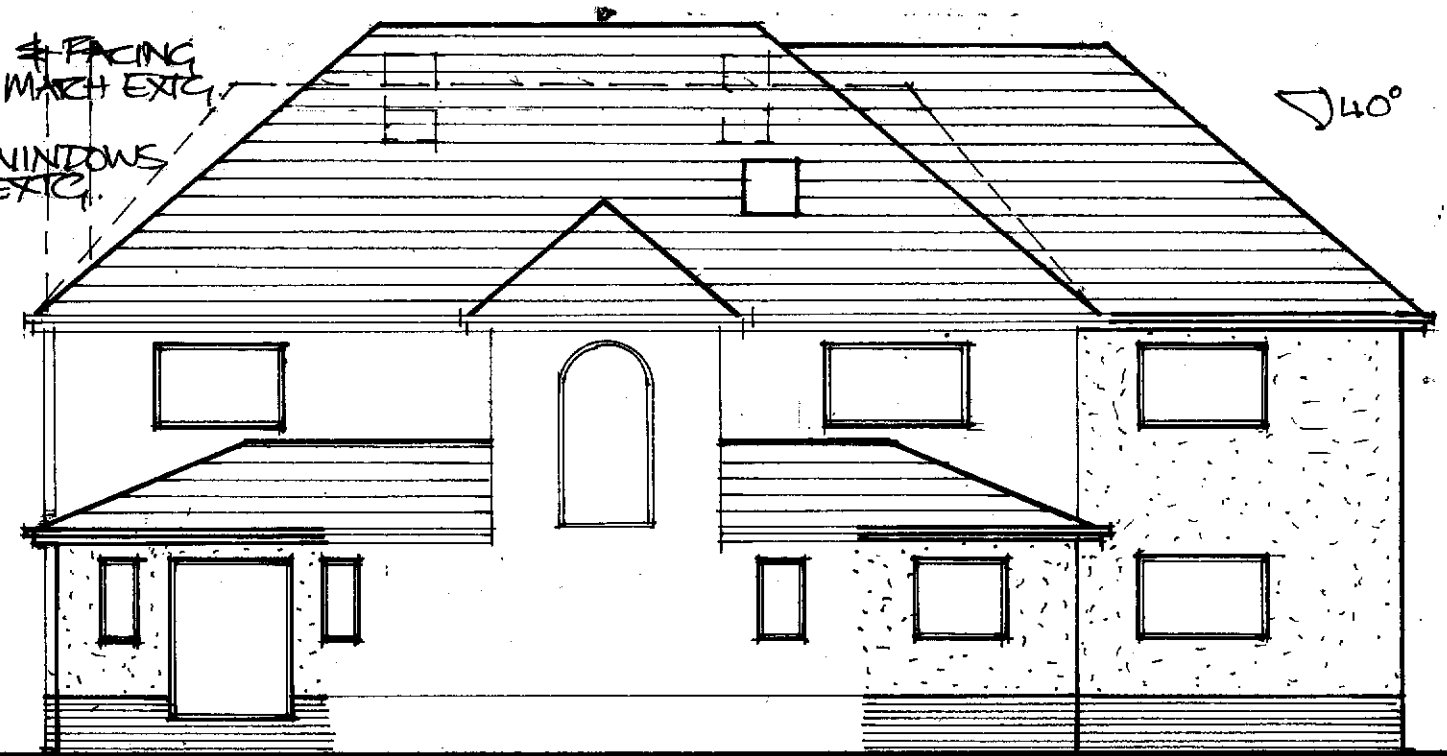

EAST 1:100