



NORTH 1:100

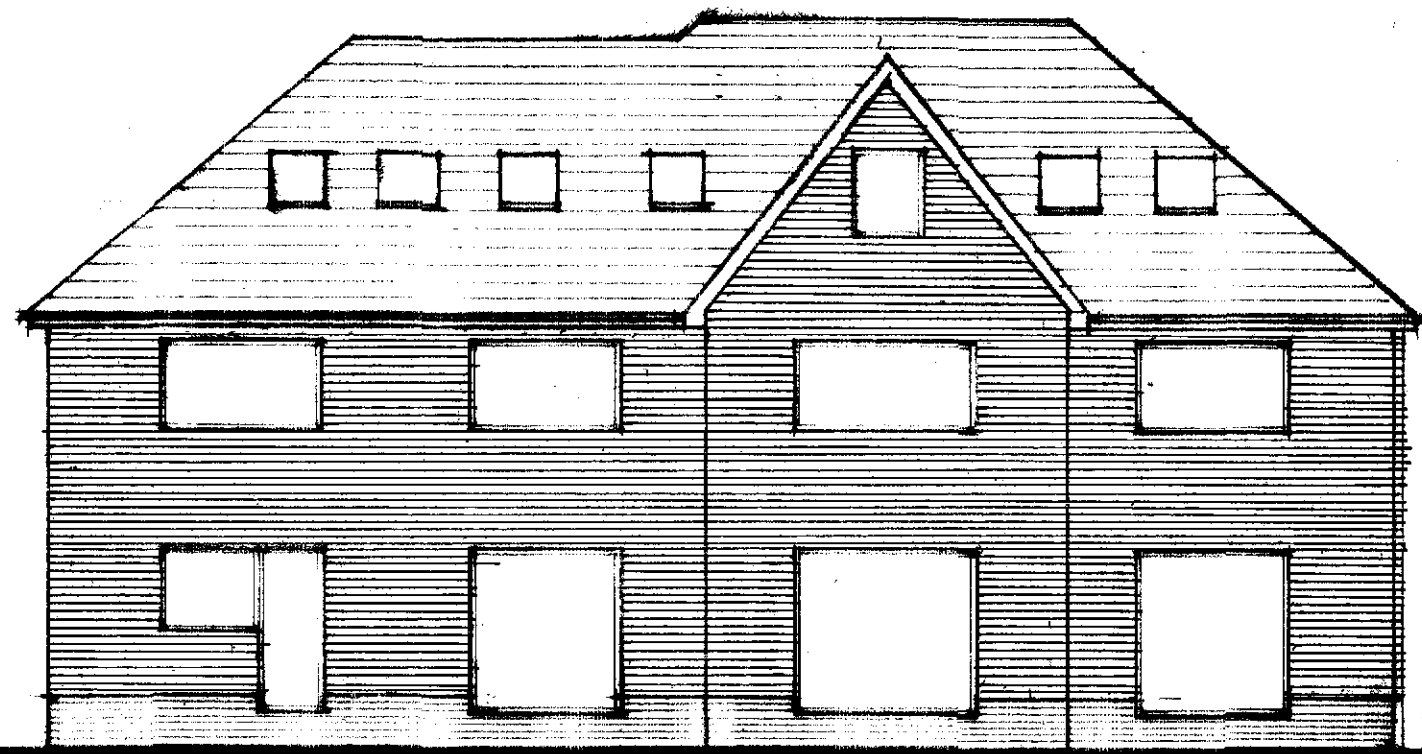


WEST 1:100

ROOF TILES & FITTINGS TO MATCH EXIST.
 RAINWATER GOODS, FASCIA & SOFFIT
 TO MATCH EXIST.
 RENDER RETAINED TO FRONT
 FACING BRICK TO MATCH EXIST.
 UPVC DOUBLE GLAZED WINDOWS
 & DOORS TO MATCH EXIST.

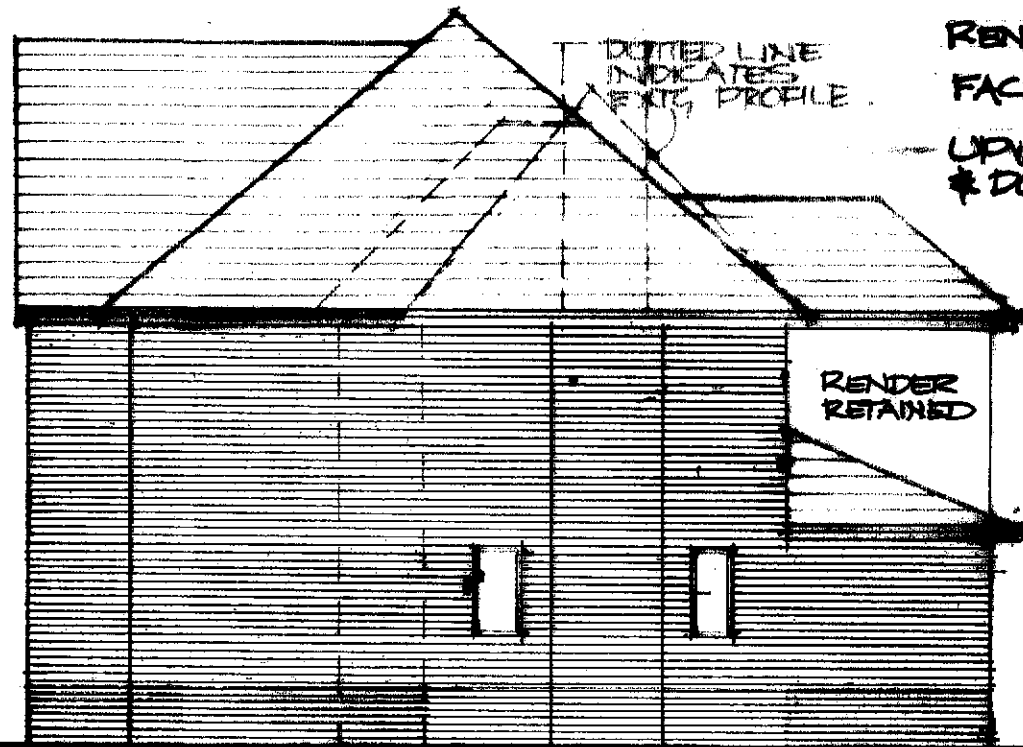

SOUTH 1:100

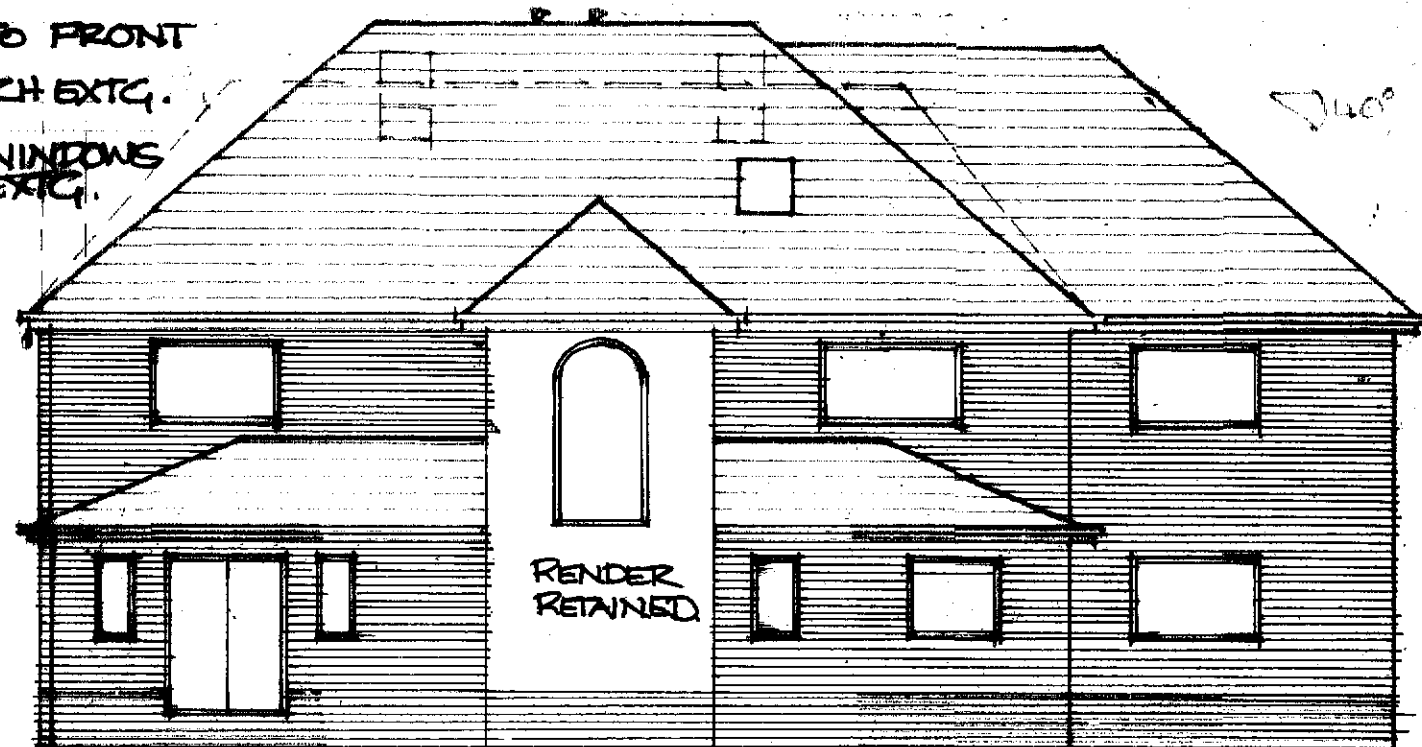

EAST 1:100