




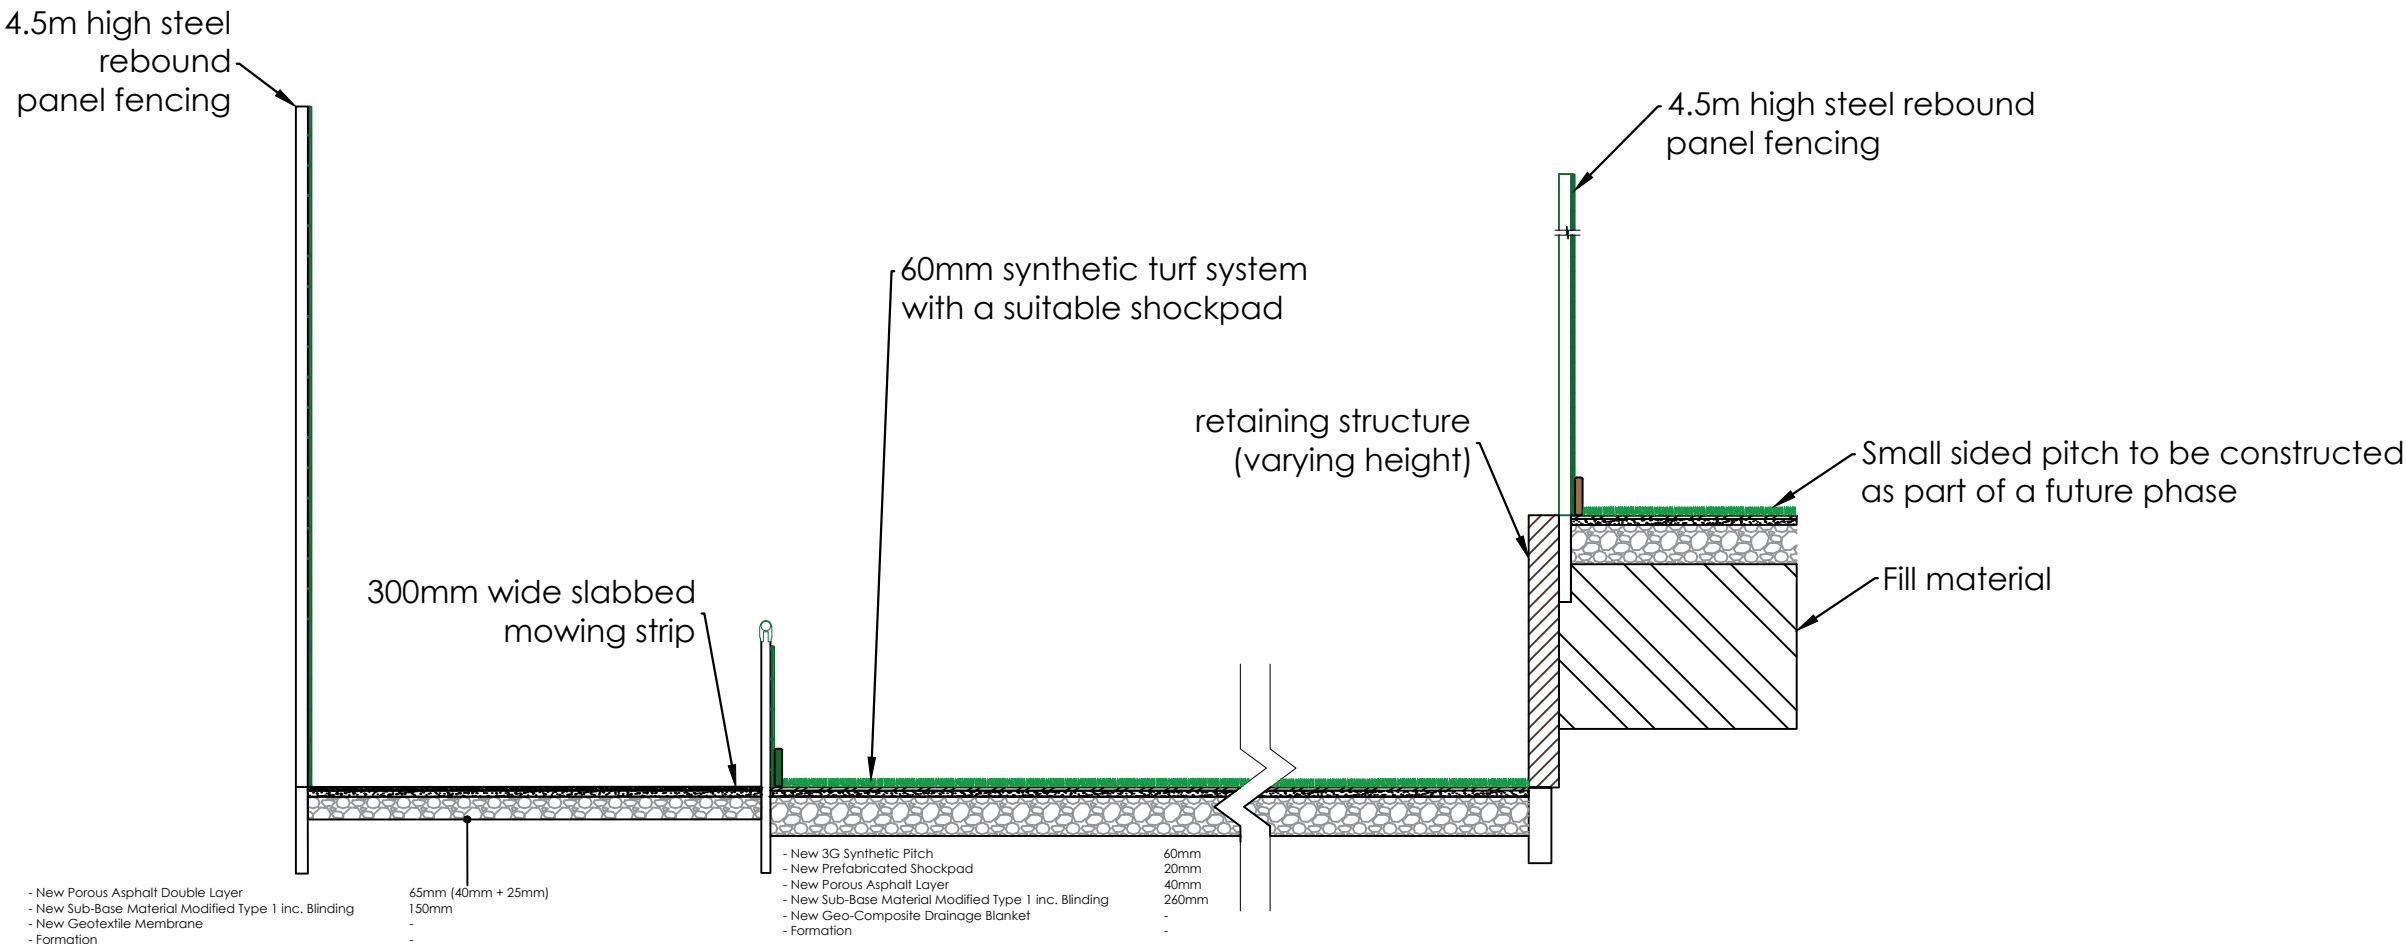

01 | LATERAL PITCH SECTION
SCALE: 1:50

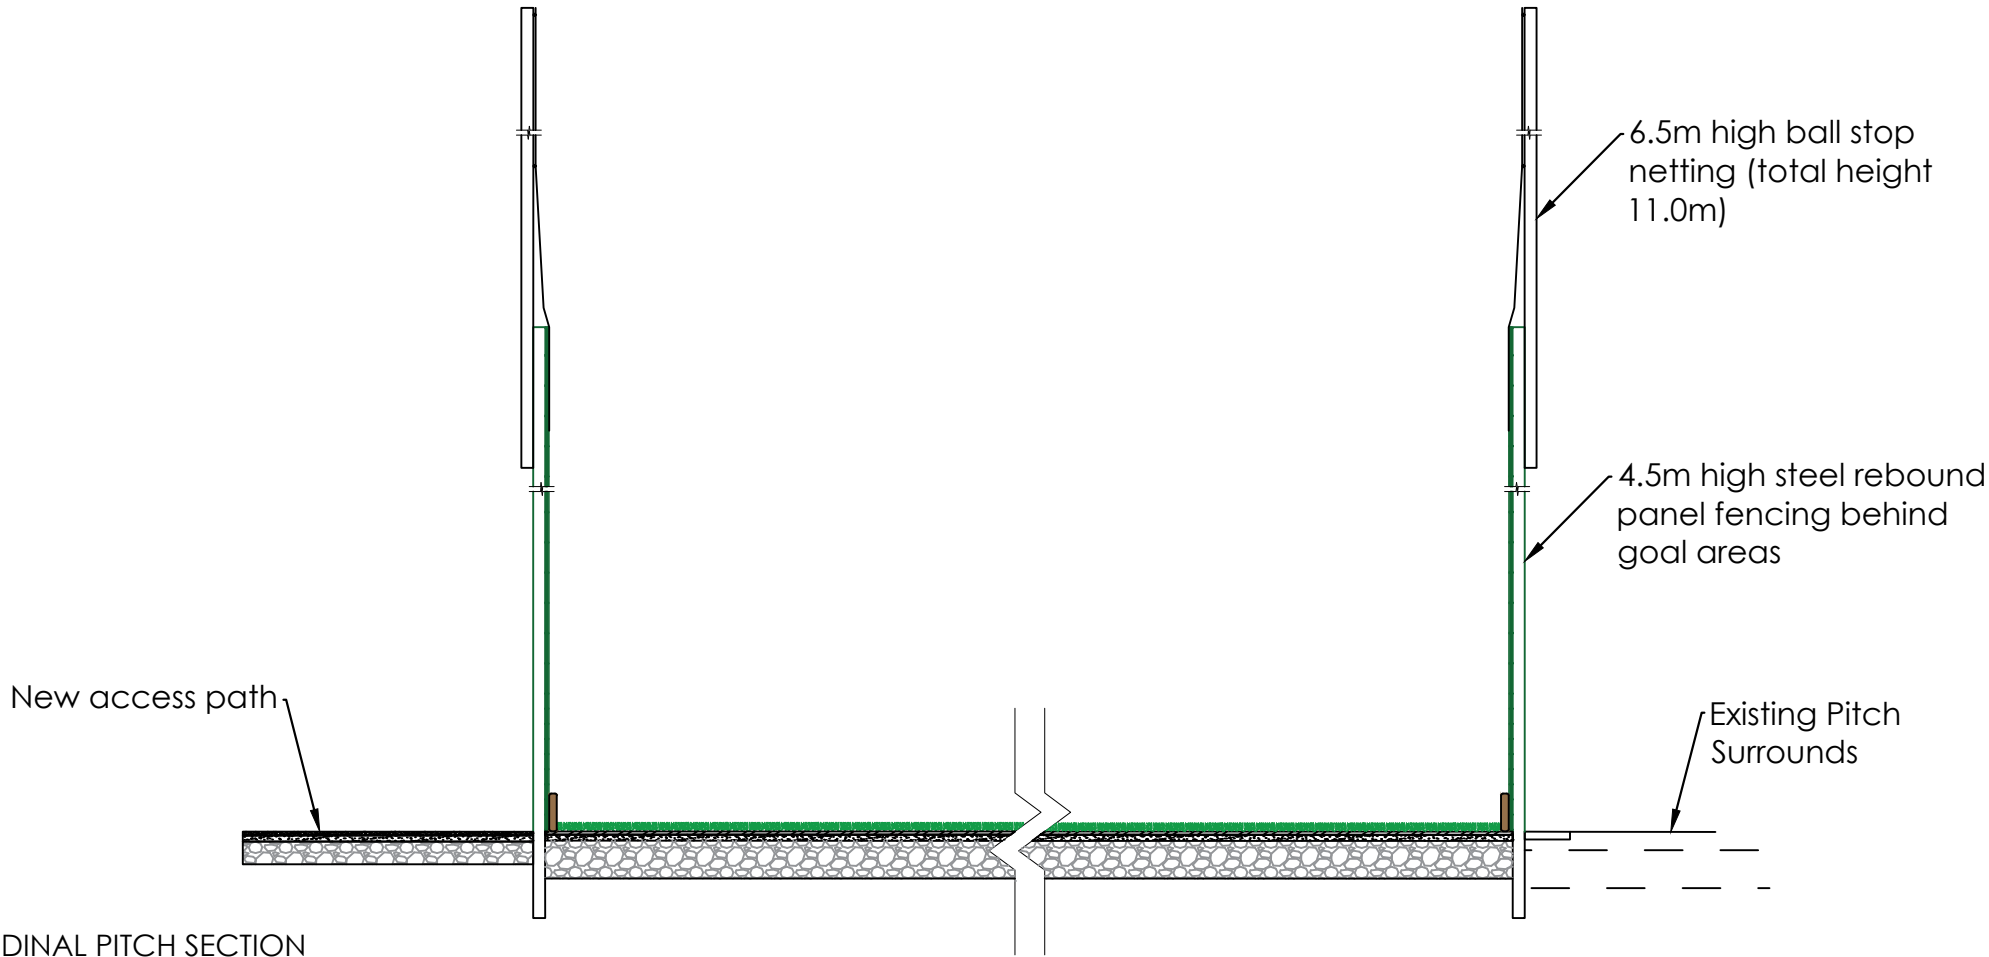

02 | LONGITUDINAL PITCH SECTION
SCALE: 1:50

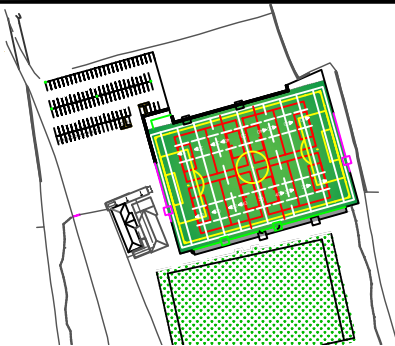

NOTES
It is the contractors responsibility to check design levels and sizes for compliance. Any discrepancies or errors to be identified to the design team.

REVISION	DETAILS	BY	DATE	CHECKED
				
info@sportslabsconsult.com				
EAST BIERLEY PLAYING FIELDS PITCH SECTIONS CONSTRUCTION OF A NEW 3G PITCH				
				
Date: 04/2024 Scale: 1:50 @ A3	Job. No. 3255FF	Drawn by: CH Checked by: DO		