

The general contractor is responsible for the verification of all dimensions on site and the architect is to be informed of any discrepancy.

The status of information contained in a computer copy of this drawing shall be limited to that conveyed by the paper copy.

Revisions:		
Rev P1	04.06.24	MWC/JDK
First Issue.		
Rev P2	08.07.24	MWC/JDK
Updates as CP comments.		
Rev P3	01.08.24	MWC/JDK
Updates as CP comments.		
Rev P4	16.08.24	MWC/JDK
Low OH cables removed.		
Rev P5	23.09.24	MWC/JDK
Updates to pump station & substation easements.		
Rev P6	07.10.2024	JDK/DRP
Changes to plots 65-70 setting out and associated paths / fences & boundaries.		


Key:

- Conveyed Boundary
- POS & Play Area to be maintained by Management Company
- Shared Access to be maintained by Management Company
- Easement for electricity company / sub-station access, land to be maintained by Management Company
- Easement for water authority access, land to be maintained by Management Company
- Overhead electrical cables - 7.5m easement
- Low Voltage cable easement.

Retaining Wall Key:

Gabion Basket Retainment

Retainment

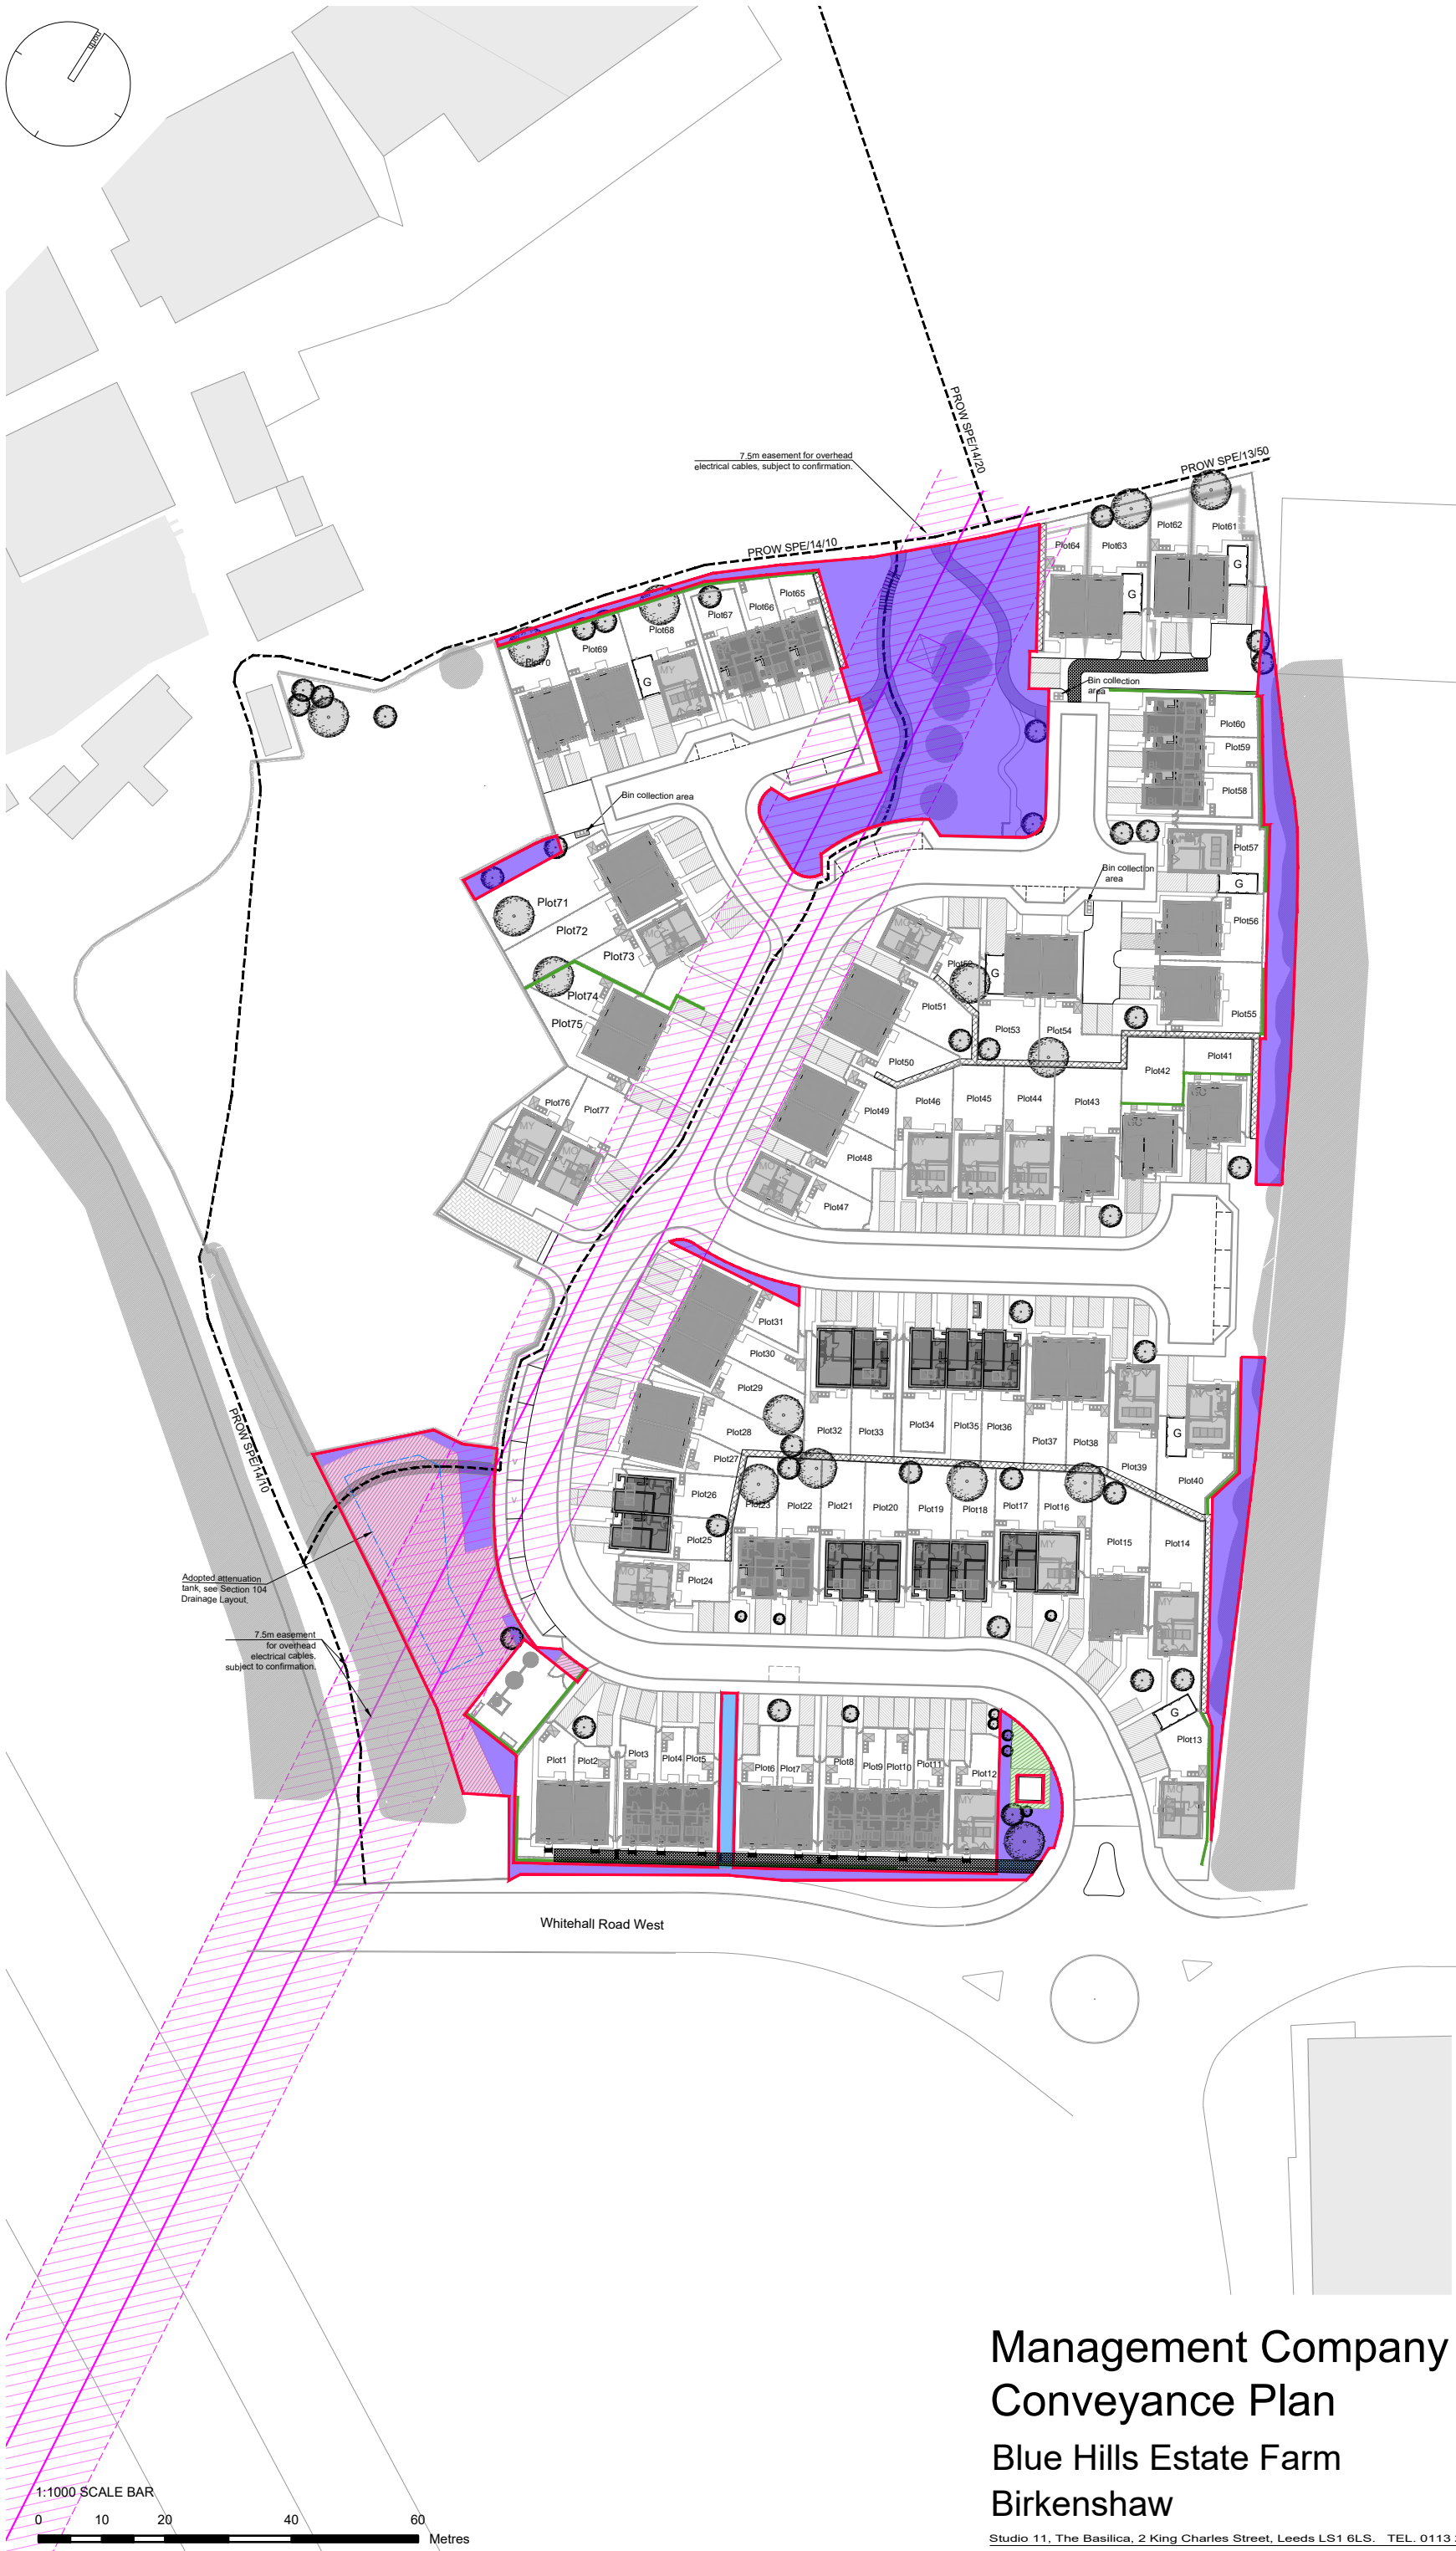

Management Company
Conveyance Plan
Blue Hills Estate Farm
Birkenshaw

Vistry
Partnerships

Drawing Status	
☐ preliminary	☐ planning
☒ information	☐ tender
☐ comment	☐ construction
☐ approval	☐ record/as built
Scale	1:1000 @ a3
Date	May 2024
Drawn/Checked	MWC/JDK
Dwg.No	4035.20.390.P6

ACANTHUS
ARCHITECTS