




Only figured dimensions should be used.
Scaled dimensions should be checked with the Architect.
This drawing together with the design, is the property and copyright of the Architect and must not be reproduced without written permission

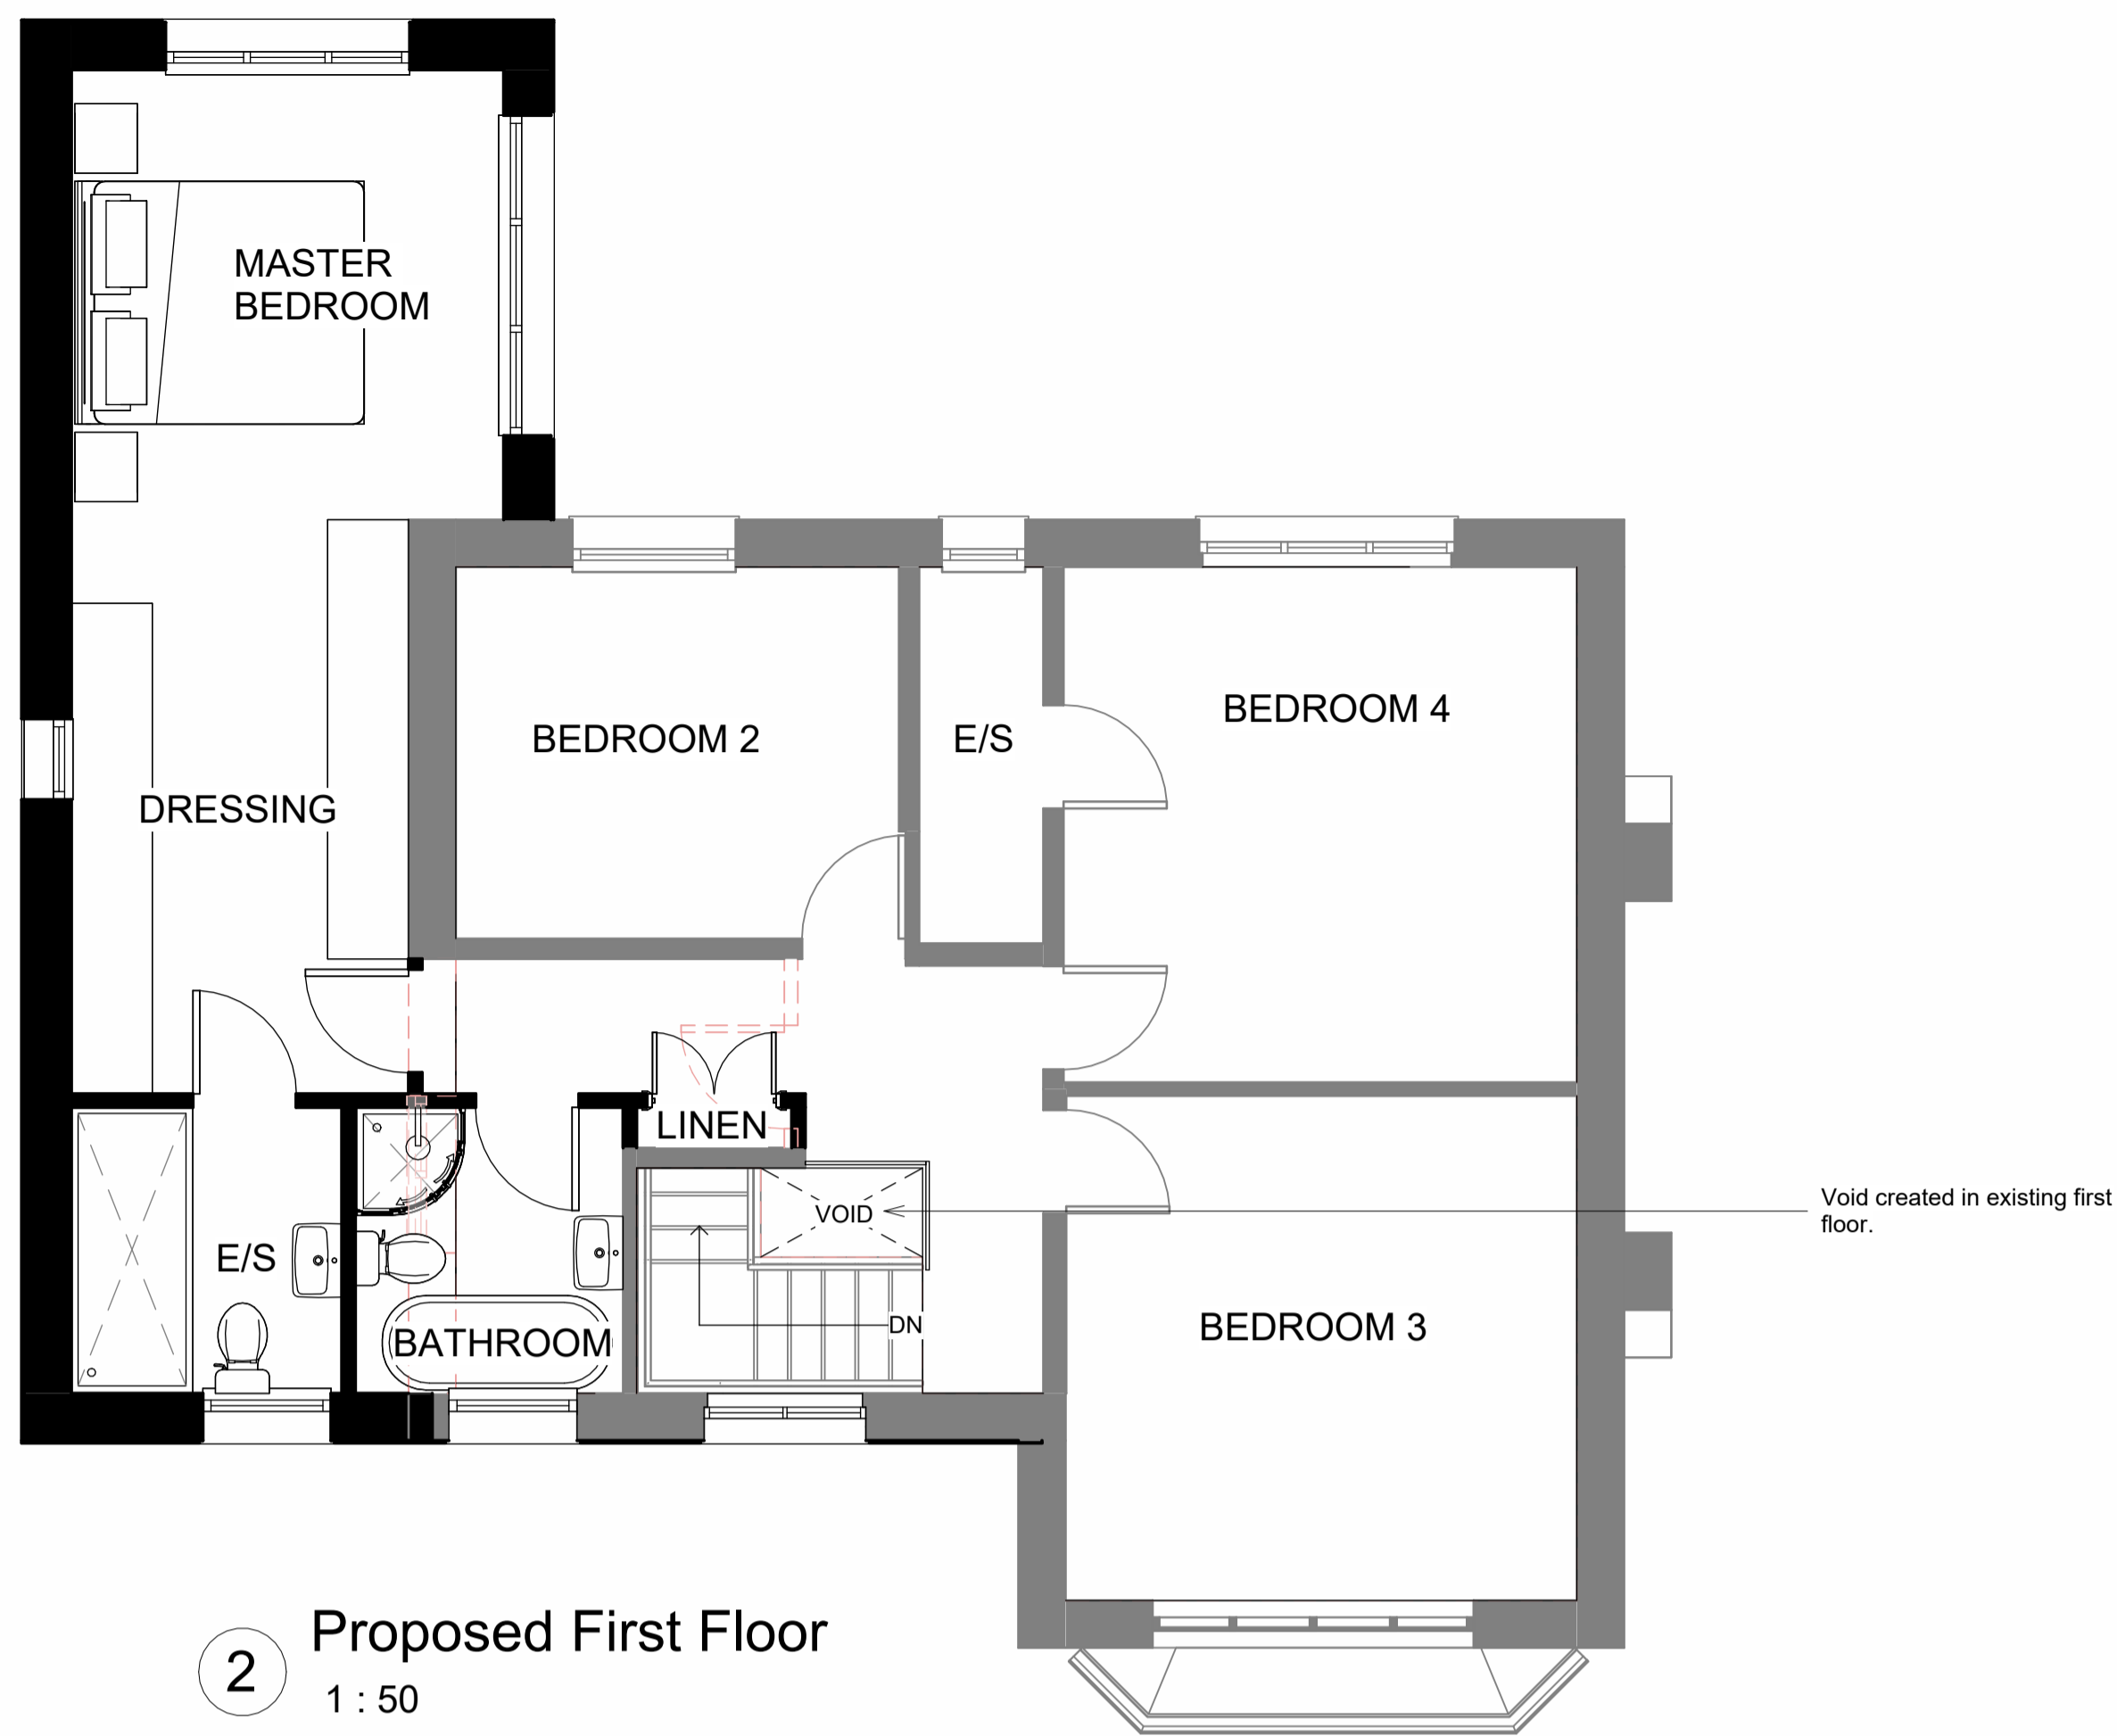


2 Proposed First Floor
1 : 50

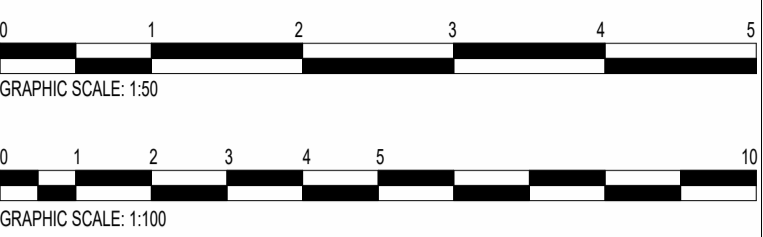

3 Proposed North Facing Elevation
1 : 100

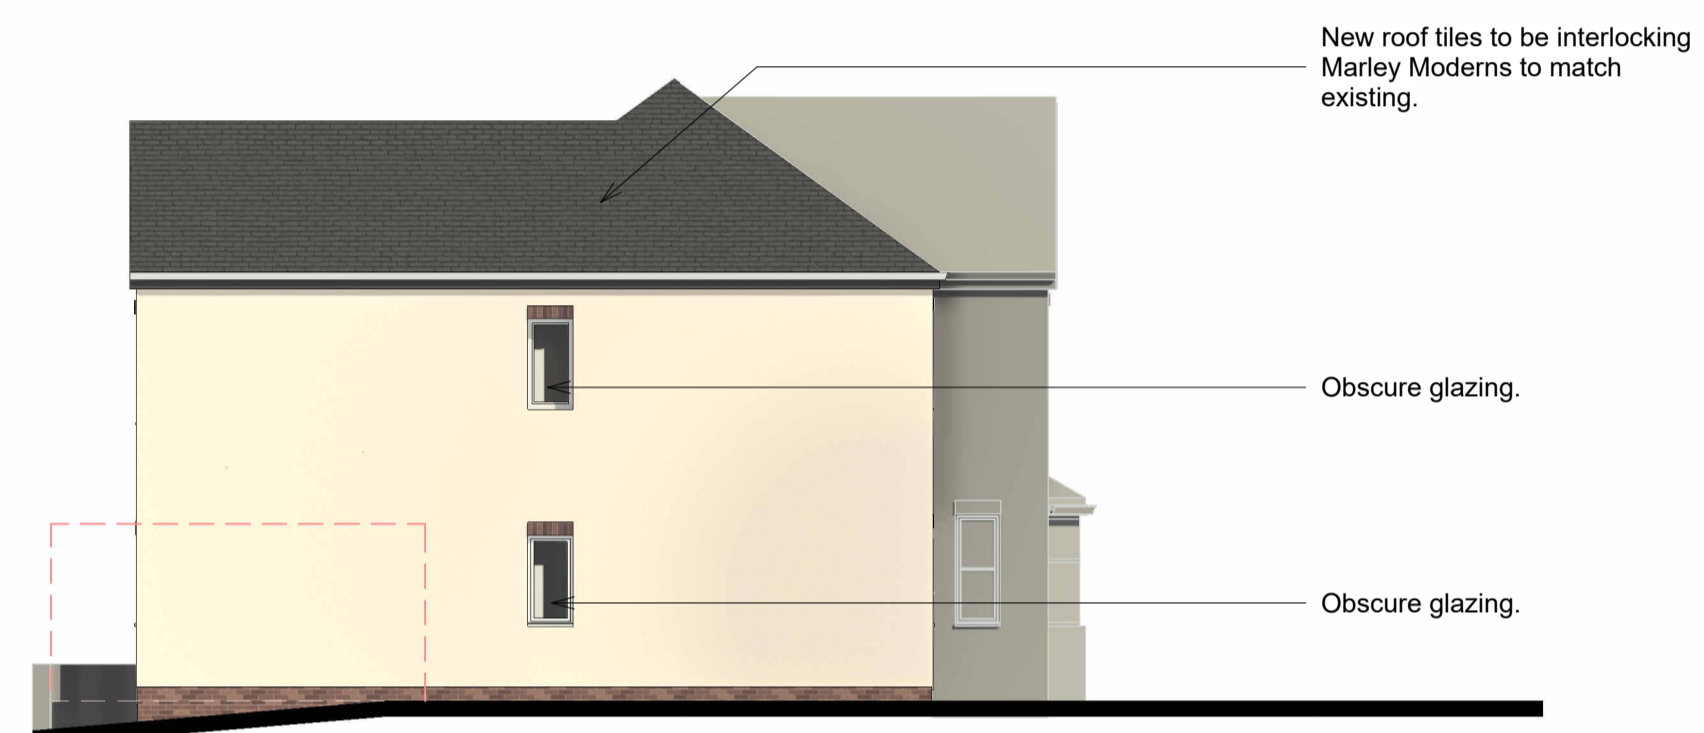


4 Proposed East Facing Elevation
1 : 100

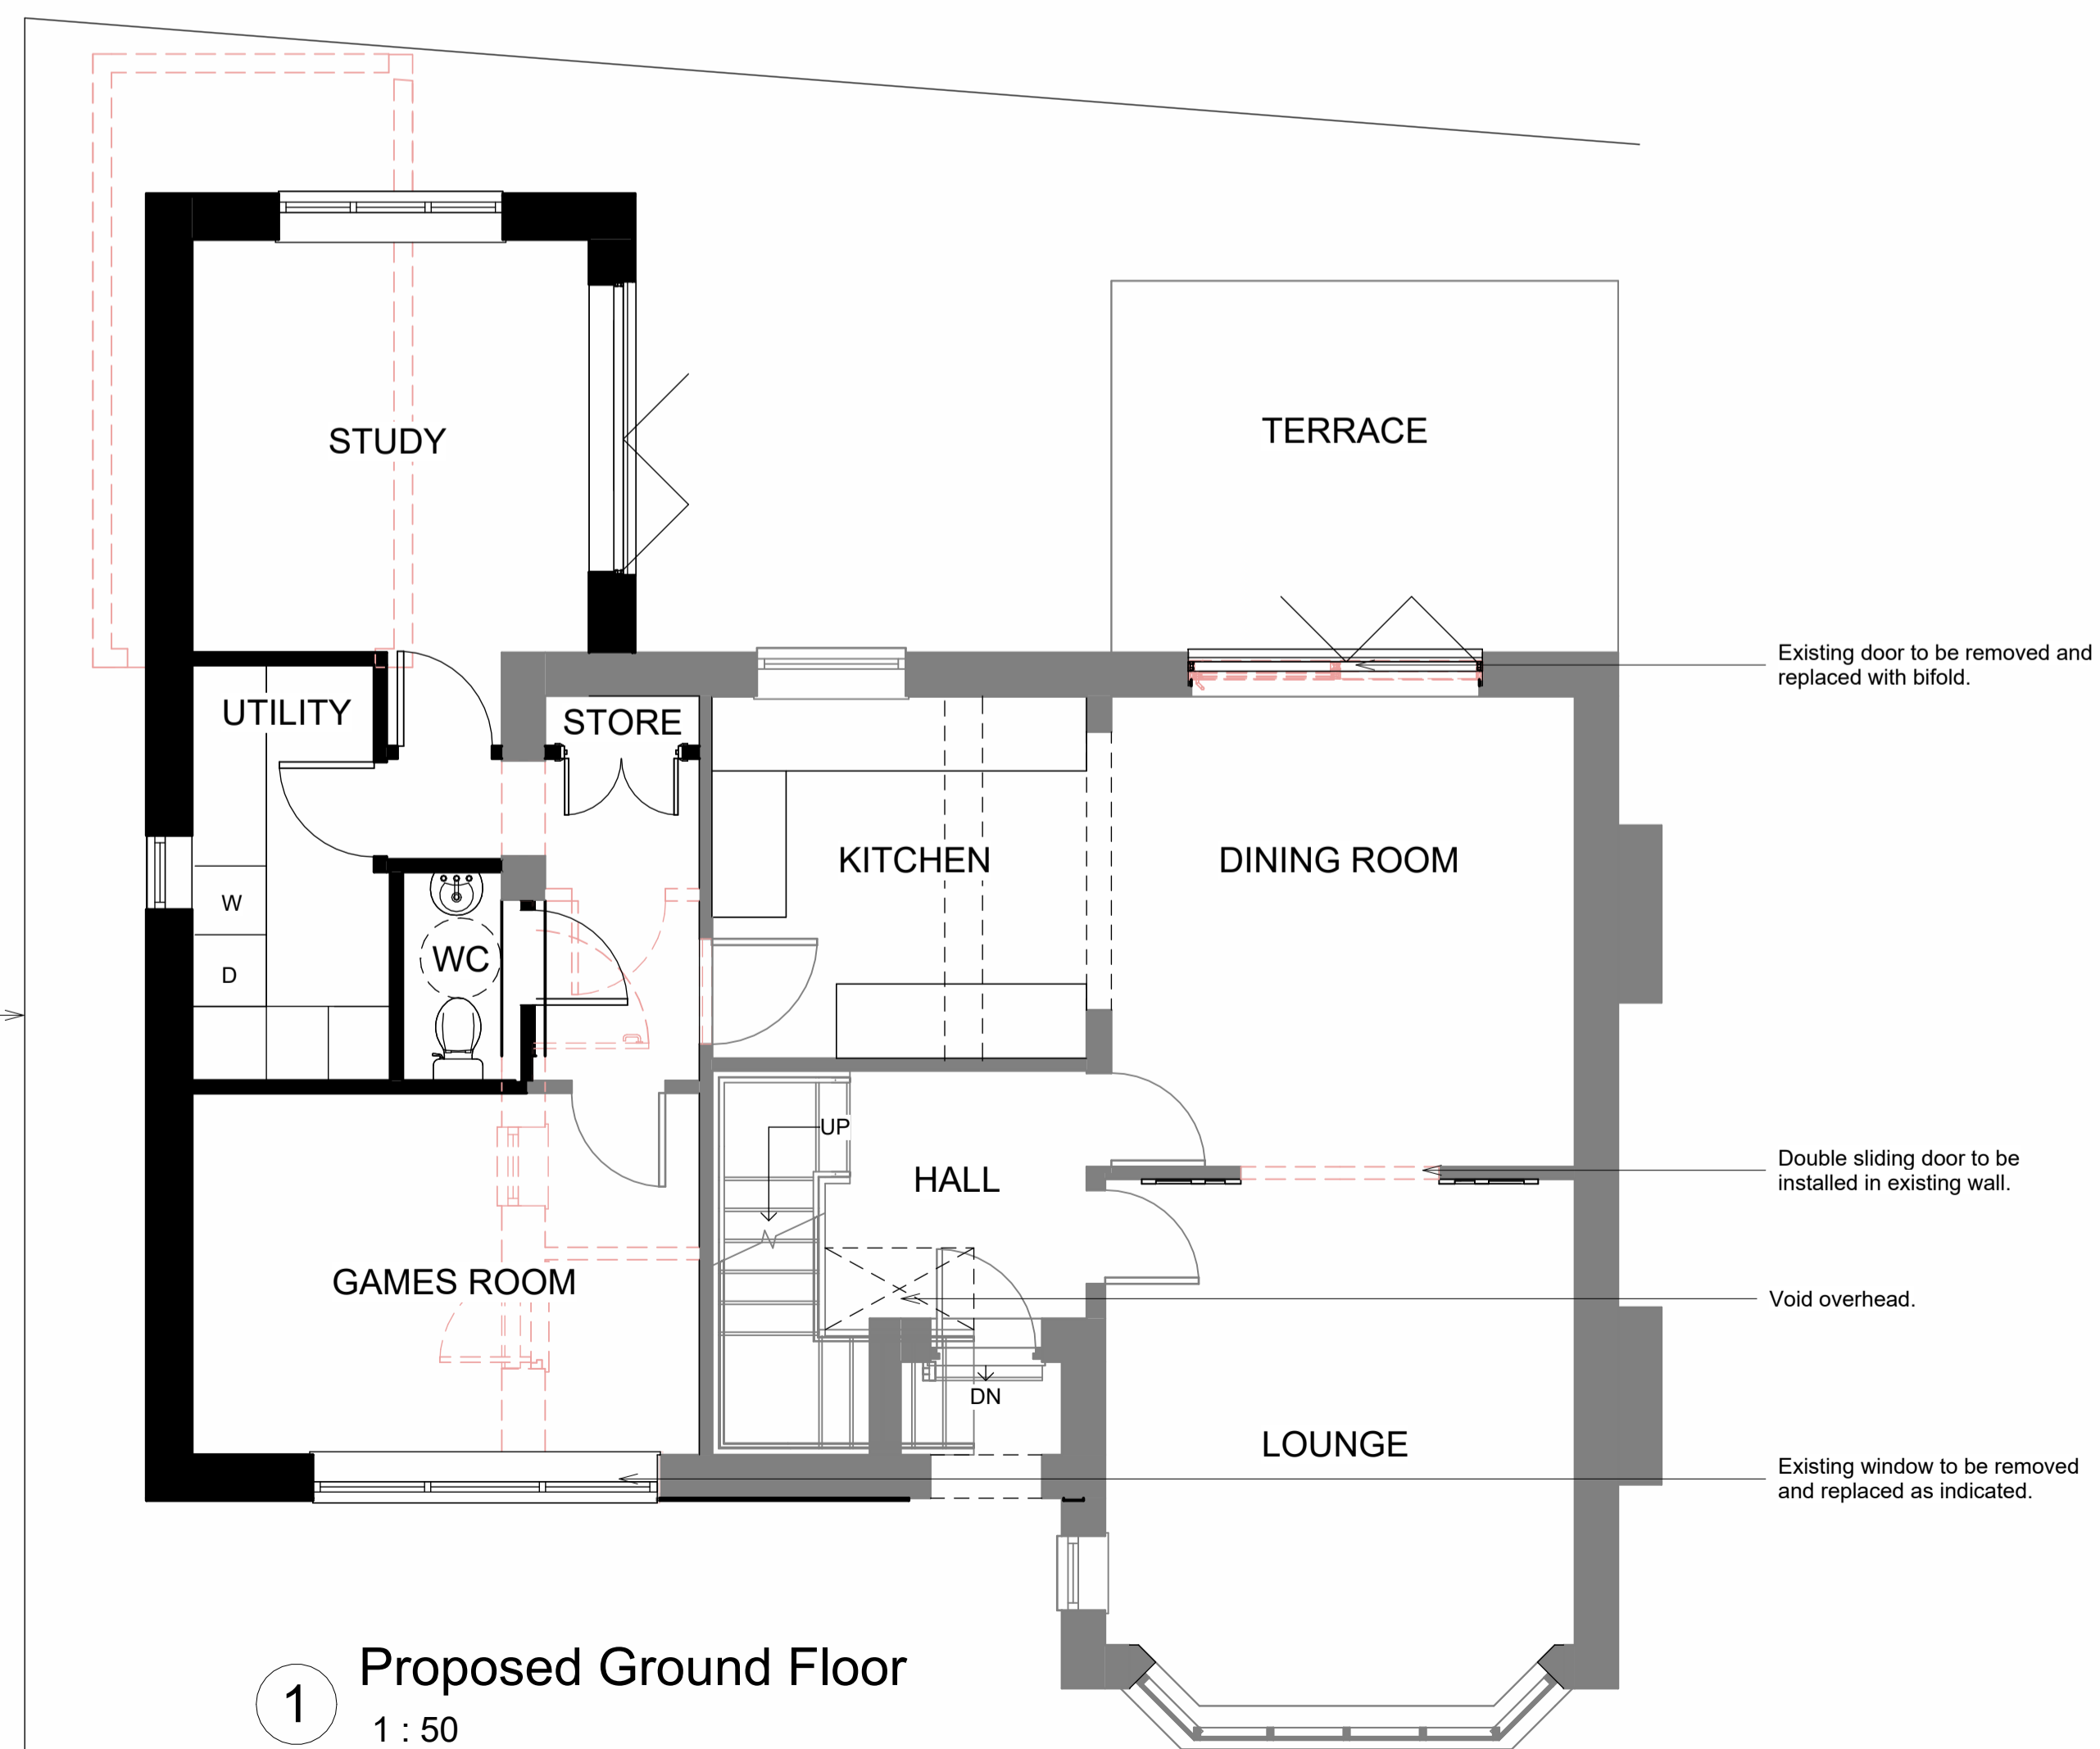

1 Proposed Ground Floor
1 : 50



5 Proposed South Facing Elevation
1 : 100

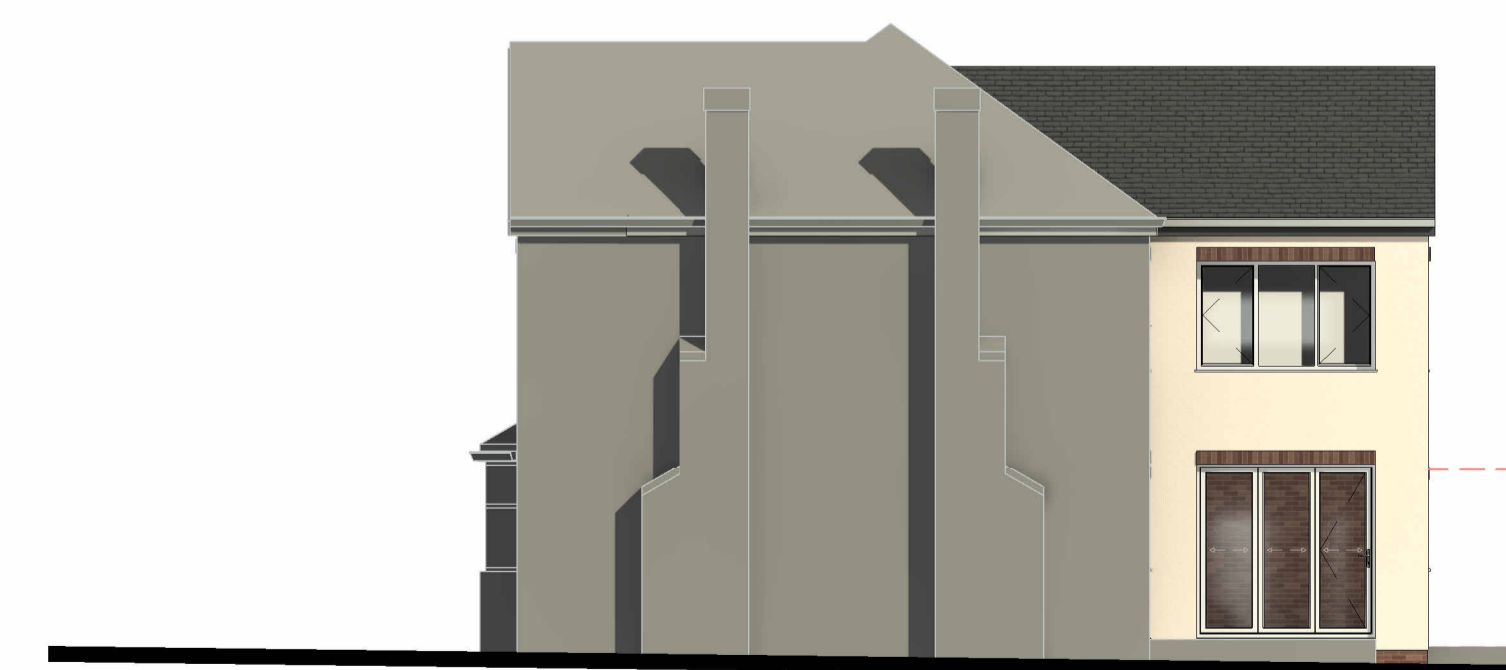

6 Proposed West Facing Elevation
1 : 100

rev	description	drawn	auth	date
DO NOT SCALE OFF THIS DRAWING				
ACUMEN Designers & Architects				
acumenarchitects.co.uk 01484 546 000 Headrow House, Old Leeds Road, Huddersfield, Huddersfield HD1 1SG				
Client MR & MRS DENNANT				
Project 40 BARNSELY ROAD, FLOCKTON, WAKEFIELD WF4 4DW				
Project No 2934	Drawing No (100)03	Rev		
Description PROPOSED PLANS AND ELEVATIONS				
Scale As @ A1	Date Drawn JAN 25	Drawn By GH	Authorised By JC	
Purpose of Issue indicated				
Planning <input checked="" type="checkbox"/> Building Regs <input type="checkbox"/> Tender <input type="checkbox"/> Construction <input type="checkbox"/> Comment <input type="checkbox"/> Info <input type="checkbox"/>				